


Pascal Aughtry & Associates, PC
 405.463.3434
 Fax: 405.463.3493
 937 East Britton Road
 Oklahoma City, OK 73114
 pasca@pcac.com

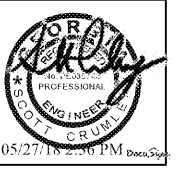

A NEW TRAVEL STOP
 STORE NO. 735
 CALHOUN, GA




Revisions:


No.	Date

Project No.: LVS - 18735
 Date: 05-22-18
 Sheet No.:


E-8.2
 OF:

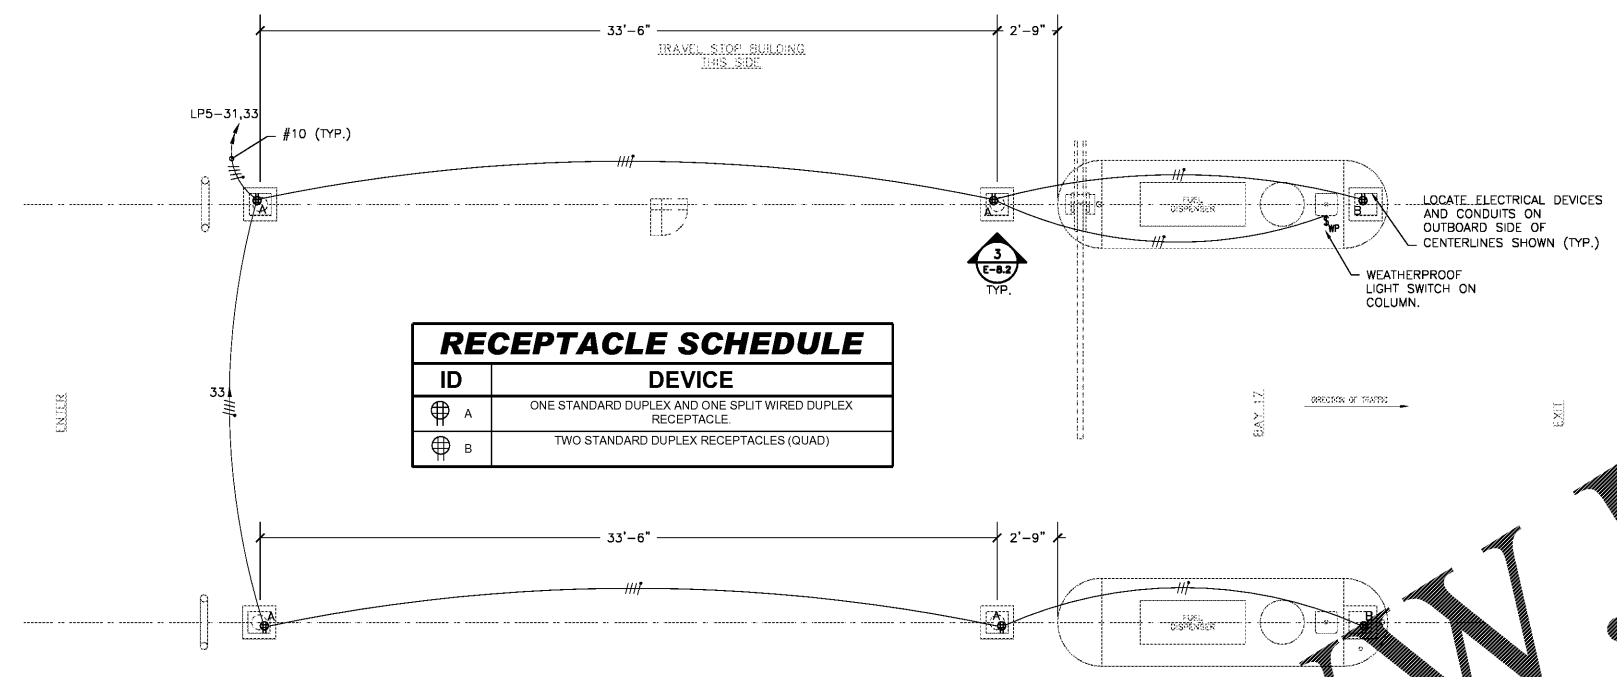


1 TIRE PASS DETAIL - POWER CONNECTION PLAN
 1/4" = 1'-0"

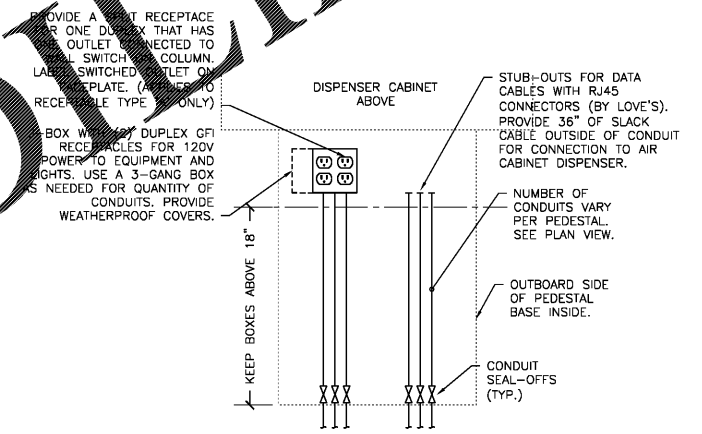

3 TYPICAL PEDESTAL ELEVATION
 1 1/2" = 1'-0"

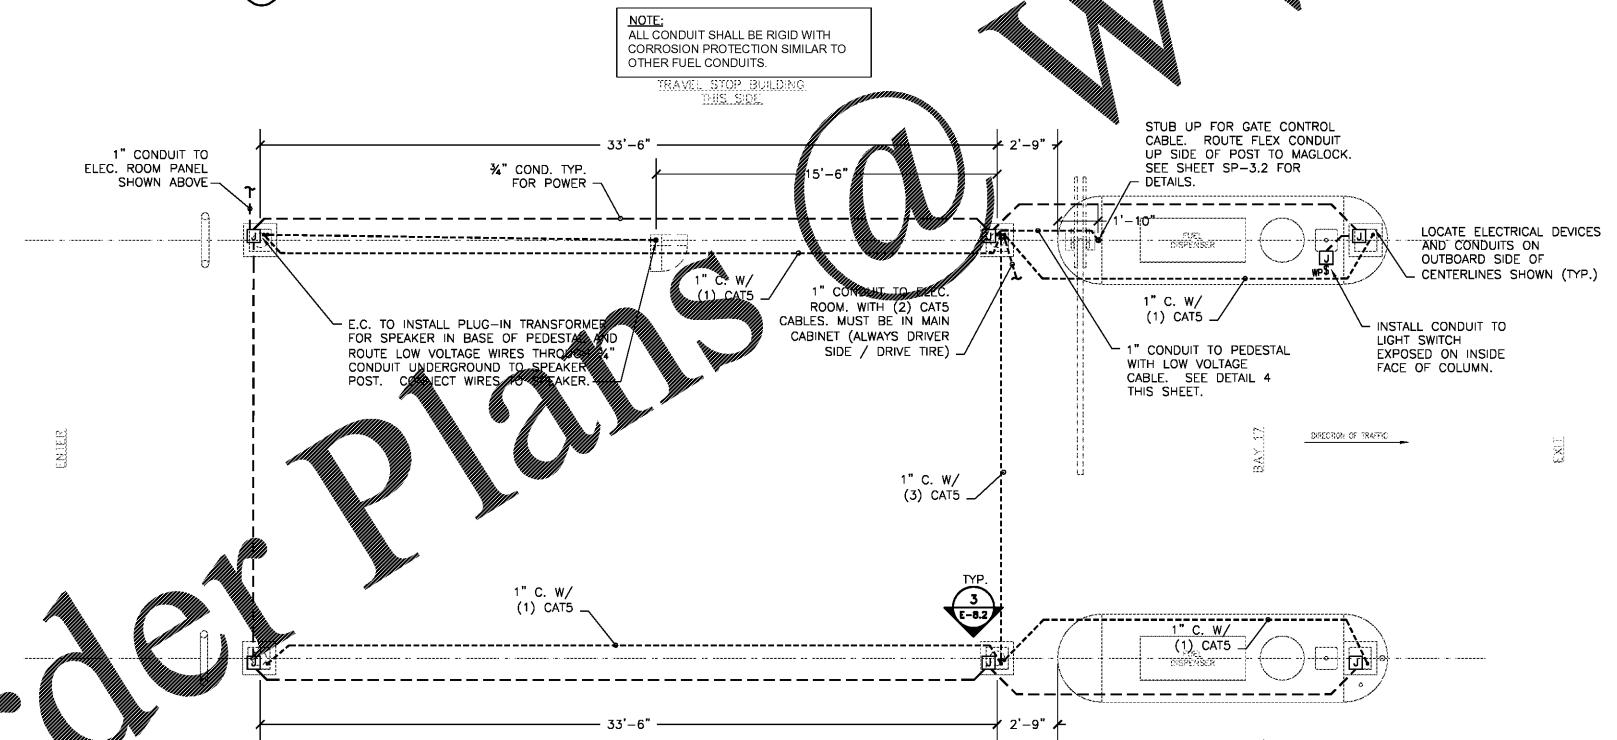

2 TIRE PASS DETAIL - POWER AND DATA CONDUIT PLAN
 1/4" = 1'-0"

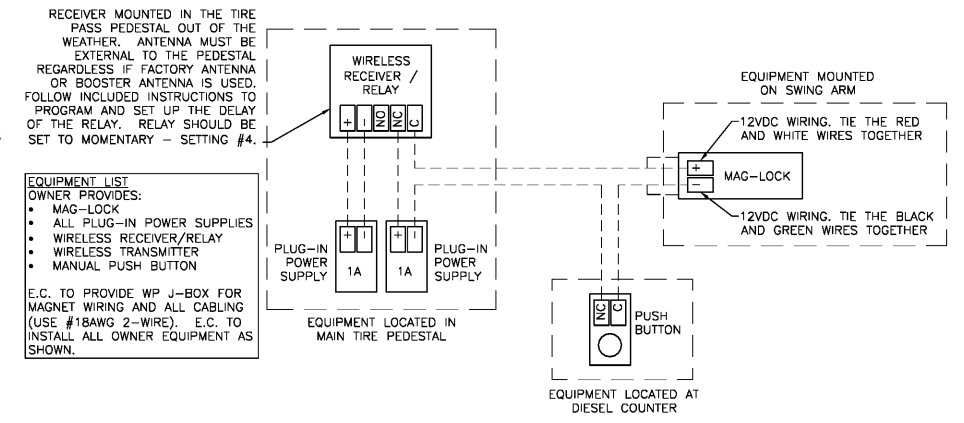

4 SECURITY GATE WIRING DETAIL
 NTS

Order Plans @ www.LDOnline.com