


ROOM FINISH SCHEDULE VERIFY FINISHES W/INTERIOR ELEVATIONS									
PK	DESCRIPTION	FLOOR	BASE	WALL 1	WALL 2	WALL 3	WALL 4	CEILING	REMARKS
101	DINING	FORCELAN ①	PLASTIC ④	1/2" GYP. BD./ PER INTERIOR ELEV. 6	1/2" GYP. BD./ PER INTERIOR ELEV. 6	1/2" GYP. BD./ PER INTERIOR ELEV. 6	1/2" GYP. BD./ PER INTERIOR ELEV. 6	SUSP. ACST. TILE ⑬	PLYWOOD PER PLAN REF: SHA-2/A FOR TILE PATTERN PLAN
102	SERVING	FORCELAN ②	PLASTIC ④	FRP ON 1/2" GYP. BD. ⑫	FRP ON 1/2" GYP. BD. ⑫	FRP ON 1/2" GYP. BD. ⑫	FRP ON 1/2" GYP. BD. ⑫	SUSP. VINYL TILE ⑭ 4 GYP. BD.	PLYWOOD PER PLAN REF: SHA-4 FOR CEILING INFO / DETAILS
103	FREEZER	FACTORY	NONE	FACTORY	FACTORY	FACTORY	FACTORY	FACTORY	
104	COOLER	FORCELAN ②	NONE	FACTORY	FACTORY	FACTORY	FACTORY	FACTORY	
105	PREP	FORCELAN ②	PLASTIC ④	FRP ON 1/2" GYP. BD. ⑫	FRP ON 1/2" GYP. BD. ⑫	FRP ON 1/2" GYP. BD. ⑫	FRP ON 1/2" GYP. BD. ⑫	SUSP. VINYL TILE ⑭	PLYWOOD PER PLAN
106	OFFICE	FORCELAN ②	PLASTIC ④	FRP ON 1/2" GYP. BD. ⑫	FRP ON 1/2" GYP. BD. ⑫	FRP ON 1/2" GYP. BD. ⑫	FRP ON 1/2" GYP. BD. ⑫	SUSP. VINYL TILE ⑭	PLYWOOD PER PLAN
107	GAME ROOM	FORCELAN ①	PLASTIC ④	1/2" GYP. BD. PAINT ③	1/2" GYP. BD. PAINT ③	1/2" GYP. BD. PAINT ③	1/2" GYP. BD. PAINT ③	SUSP. ACST. TILE ⑬	SOUND BATT ALL WALL FROM FLOOR SLAB TO ROOF DECK


DOOR FINISH SCHEDULE											
PK	TYP	SIZE	MATERIAL	FINISH	FRAME	FINISH	GLAZING	HEAD	JAMB	THRESH	REMARKS
1	A	3'-0"x1'-0"x1/4"	ALUM.	BRONZE	ALUM.	BRONZE	SINGLE LAYER	A-9M	A-9M 5M	A-9K	NOTE 4
2	E	1'-0"x1'-4" C.O.	--	--	WOOD	STAIN	NONE	A-9E	A-9E	NONE	
3		3'-0" SHING GATE PROVIDED BY OWNER	-	-	-	-	-	-	SHA-1W	-	FIN. OPENING PROVIDED BY G.C.
4	C	3'-0" x 6'-8"x1/4"	S.C. WOOD	P.LAM. ⑩	METAL	P.AINT ③	CLEAR	A-9H	A-9J	NONE	RUN P. LAM. GRAIN VERTICAL
5	B	3'-0" x 6'-8"x1/4"	IMPACT	P.LAM. ⑩	METAL	P.AINT ③	CLEAR	A-9H	A-9J	NONE	RUN P. LAM. GRAIN VERTICAL NOTE 2
6 +	D	3'-0"x1'-0"x1/4" INSUL.	H.M.	P.AINT (NOTE 1)	METAL	P.AINT (NOTE 1)	PORT.	A-9C	A-9D	A-9K	NOTE 1, 3, 4 + 6
7	E	4'-0"x1'-4" C.O.	--	--	WOOD	STAIN	NONE	A-9E	A-9E	NONE	

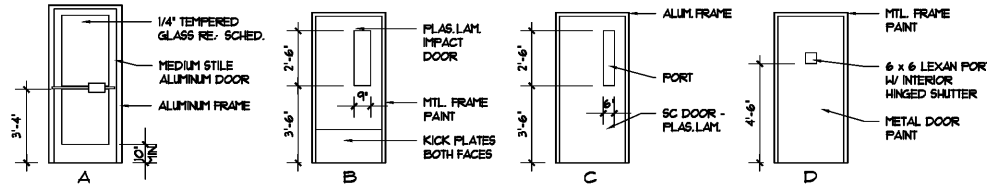

DOOR ELEVATIONS

SCALE: 1/4" = 1'-0"


- NOTES:
- EXTERIOR DOOR 4 FRAME PAINT TO MATCH ADJACENT EXTERIOR FINISH.
 - ELIASON EASY SHING IMPACT DOOR SCPS WITH HINDOH.
 - + PROVIDE 1/4" CONT. METAL REINFORCEMENT AT HINGE SIDE OF DOOR. DRILL 4 TAP FOR CONT. HINGE.
 - PROVIDE METAL REINFORCEMENT AT HEAD OF FRAME. DRILL 4 TAP FOR CLOSER ATTACHMENT.
 - NOT USED.
 - FIELD CUT FRAME 4 DOOR FOR MAGNETIC DOOR ALARM SWITCH

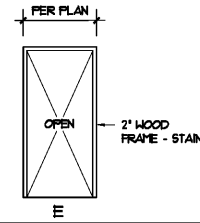

LEGEND


- 1 1/4" SINGLE LAYER
- 2 1" INSULATED

FIELD VERIFY ALL DIMENSIONS

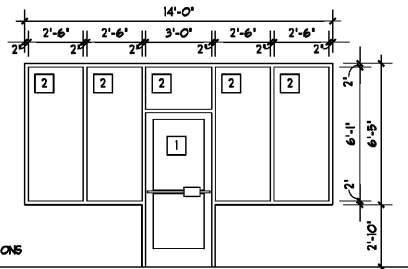


WINDOW ELEVATIONS

SCALE: 1/4" = 1'-0"

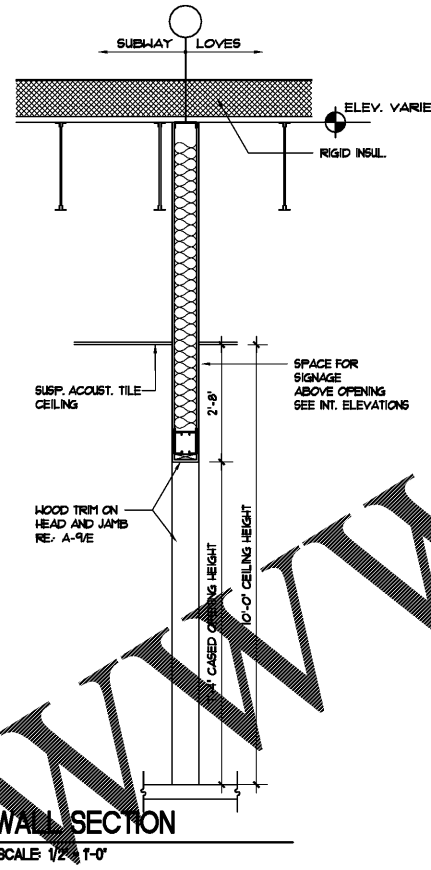




PARTITION TYPE AT COOLER/FREEZER

SCALE: 1/2" = 1'-0"

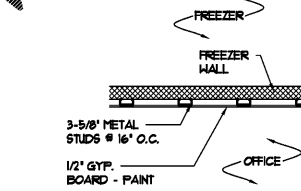

FRAMING DETAIL

SCALE: 1/2" = 1'-0"

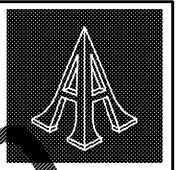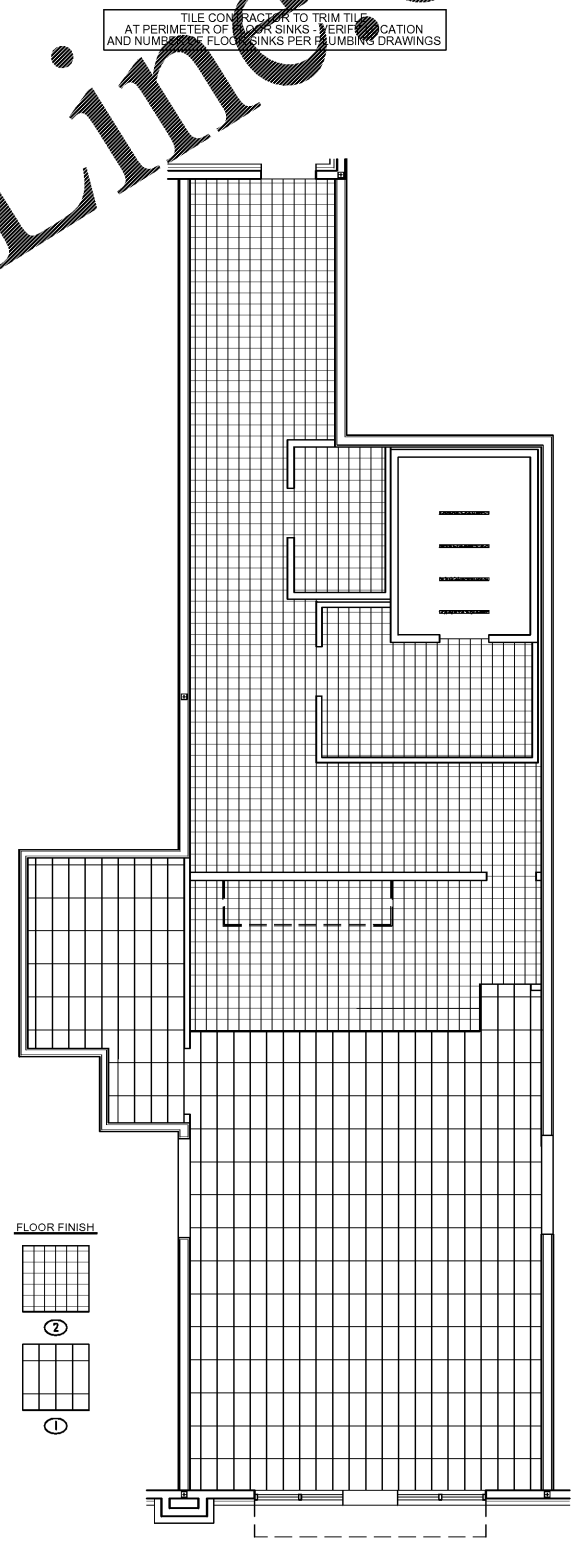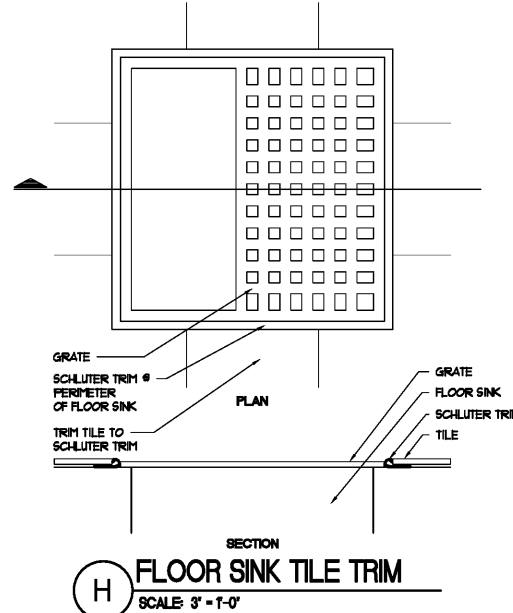

Pascal Aughtry & Associates, PC

406.463.3494
Fax 406.463.3493

837 East Bolton Road
Oktoberme City, OK 73114
pascal@pca.com



A NEW TRAVEL STOP
STORE NO. 735
CALHOUN, GA



Revisions:	
No.	Date

Project No.: LVS18735
Date: 05-22-18
Sheet No.:
SWA-2
OF: 6

Order Plans @