


Pascal Aughtry & Associates, PC

405.463.3494
Fax 405.463.3493
837 East Bilton Road
Oklahoma City, OK 73114
pascal@pcan.com

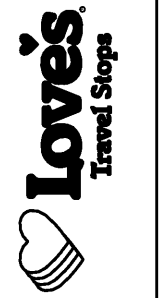

A NEW TRAVEL STOP
STORE NO. 735
CALHOUN, GA




Revisions:	
No.	Date

Project No.: LVS18735
Date: 05-22-18
Sheet No.:


SWA-6

OF: 6

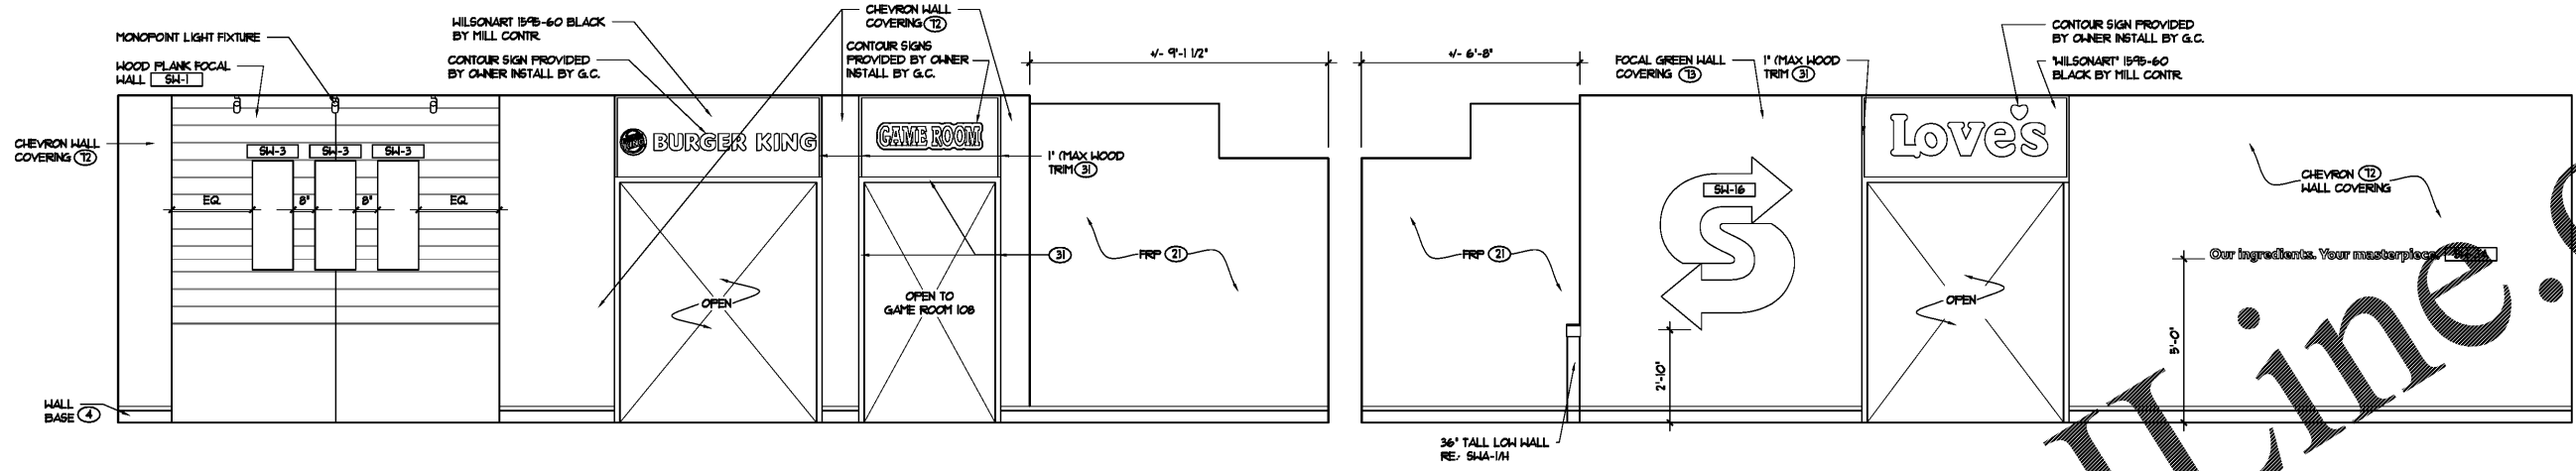


A INTERIOR ELEVATION
SCALE: 3/8" = 1'-0"


B INTERIOR ELEVATION
SCALE: 3/8" = 1'-0"

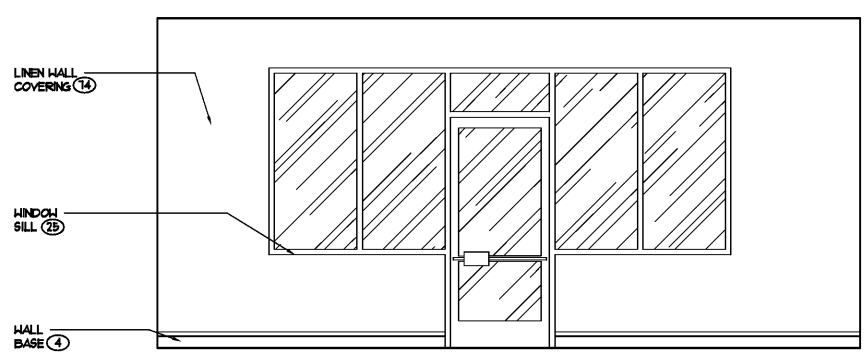


C INTERIOR ELEVATION
SCALE: 3/8" = 1'-0"

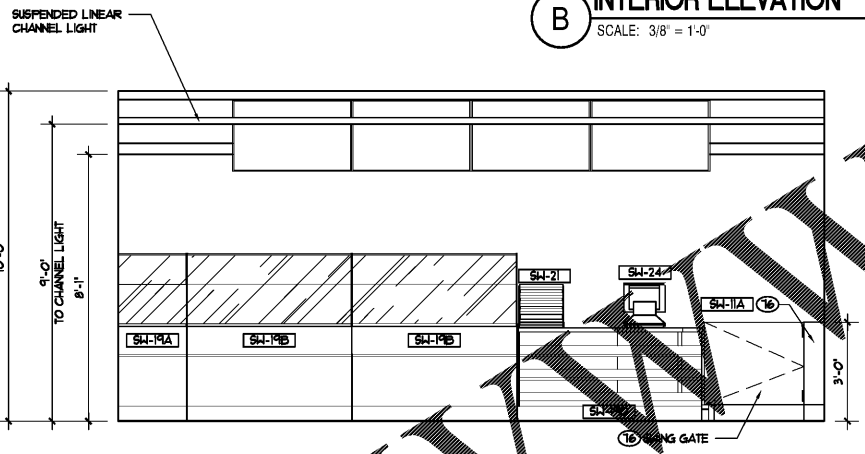


D INTERIOR ELEVATION
SCALE: 3/8" = 1'-0"

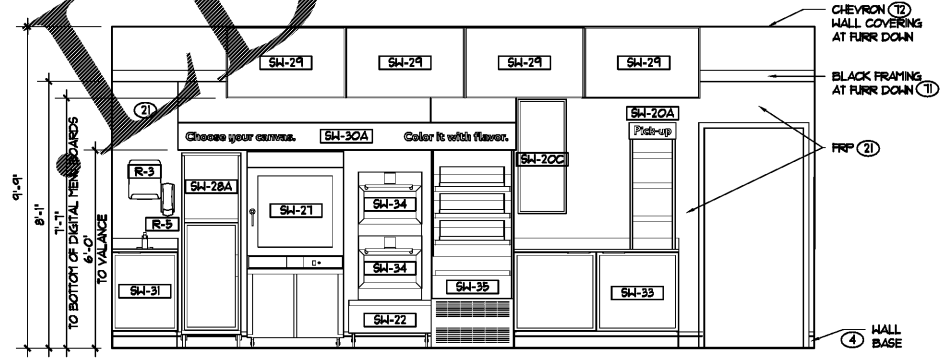


E INTERIOR ELEVATION
SCALE: 3/8" = 1'-0"

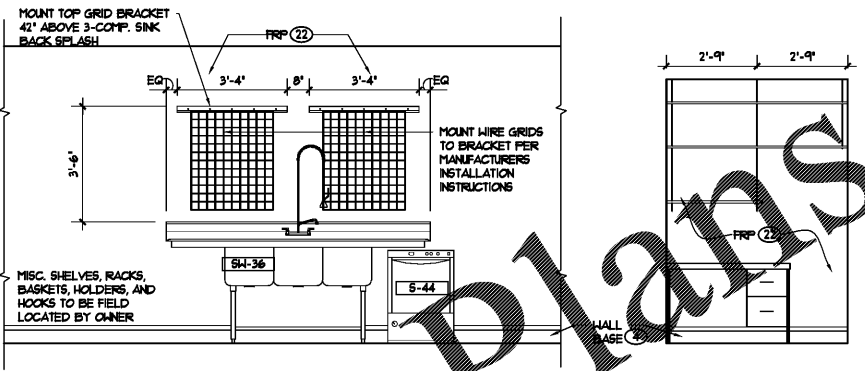


G INTERIOR ELEVATION
SCALE: 3/8" = 1'-0"

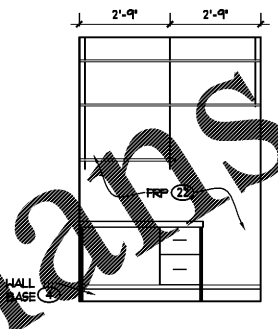

H INTERIOR ELEVATION
SCALE: 3/8" = 1'-0"

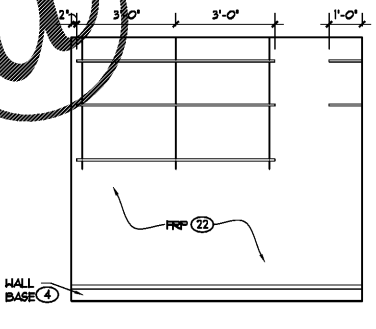

J INTERIOR ELEVATION
SCALE: 3/8" = 1'-0"

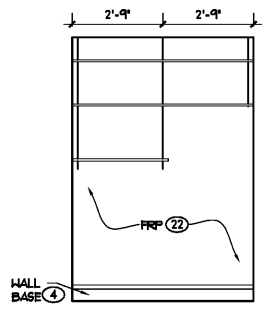

K INTERIOR ELEVATION
SCALE: 3/8" = 1'-0"

Order Plans

WWW.DIline.com