


Order Plans @

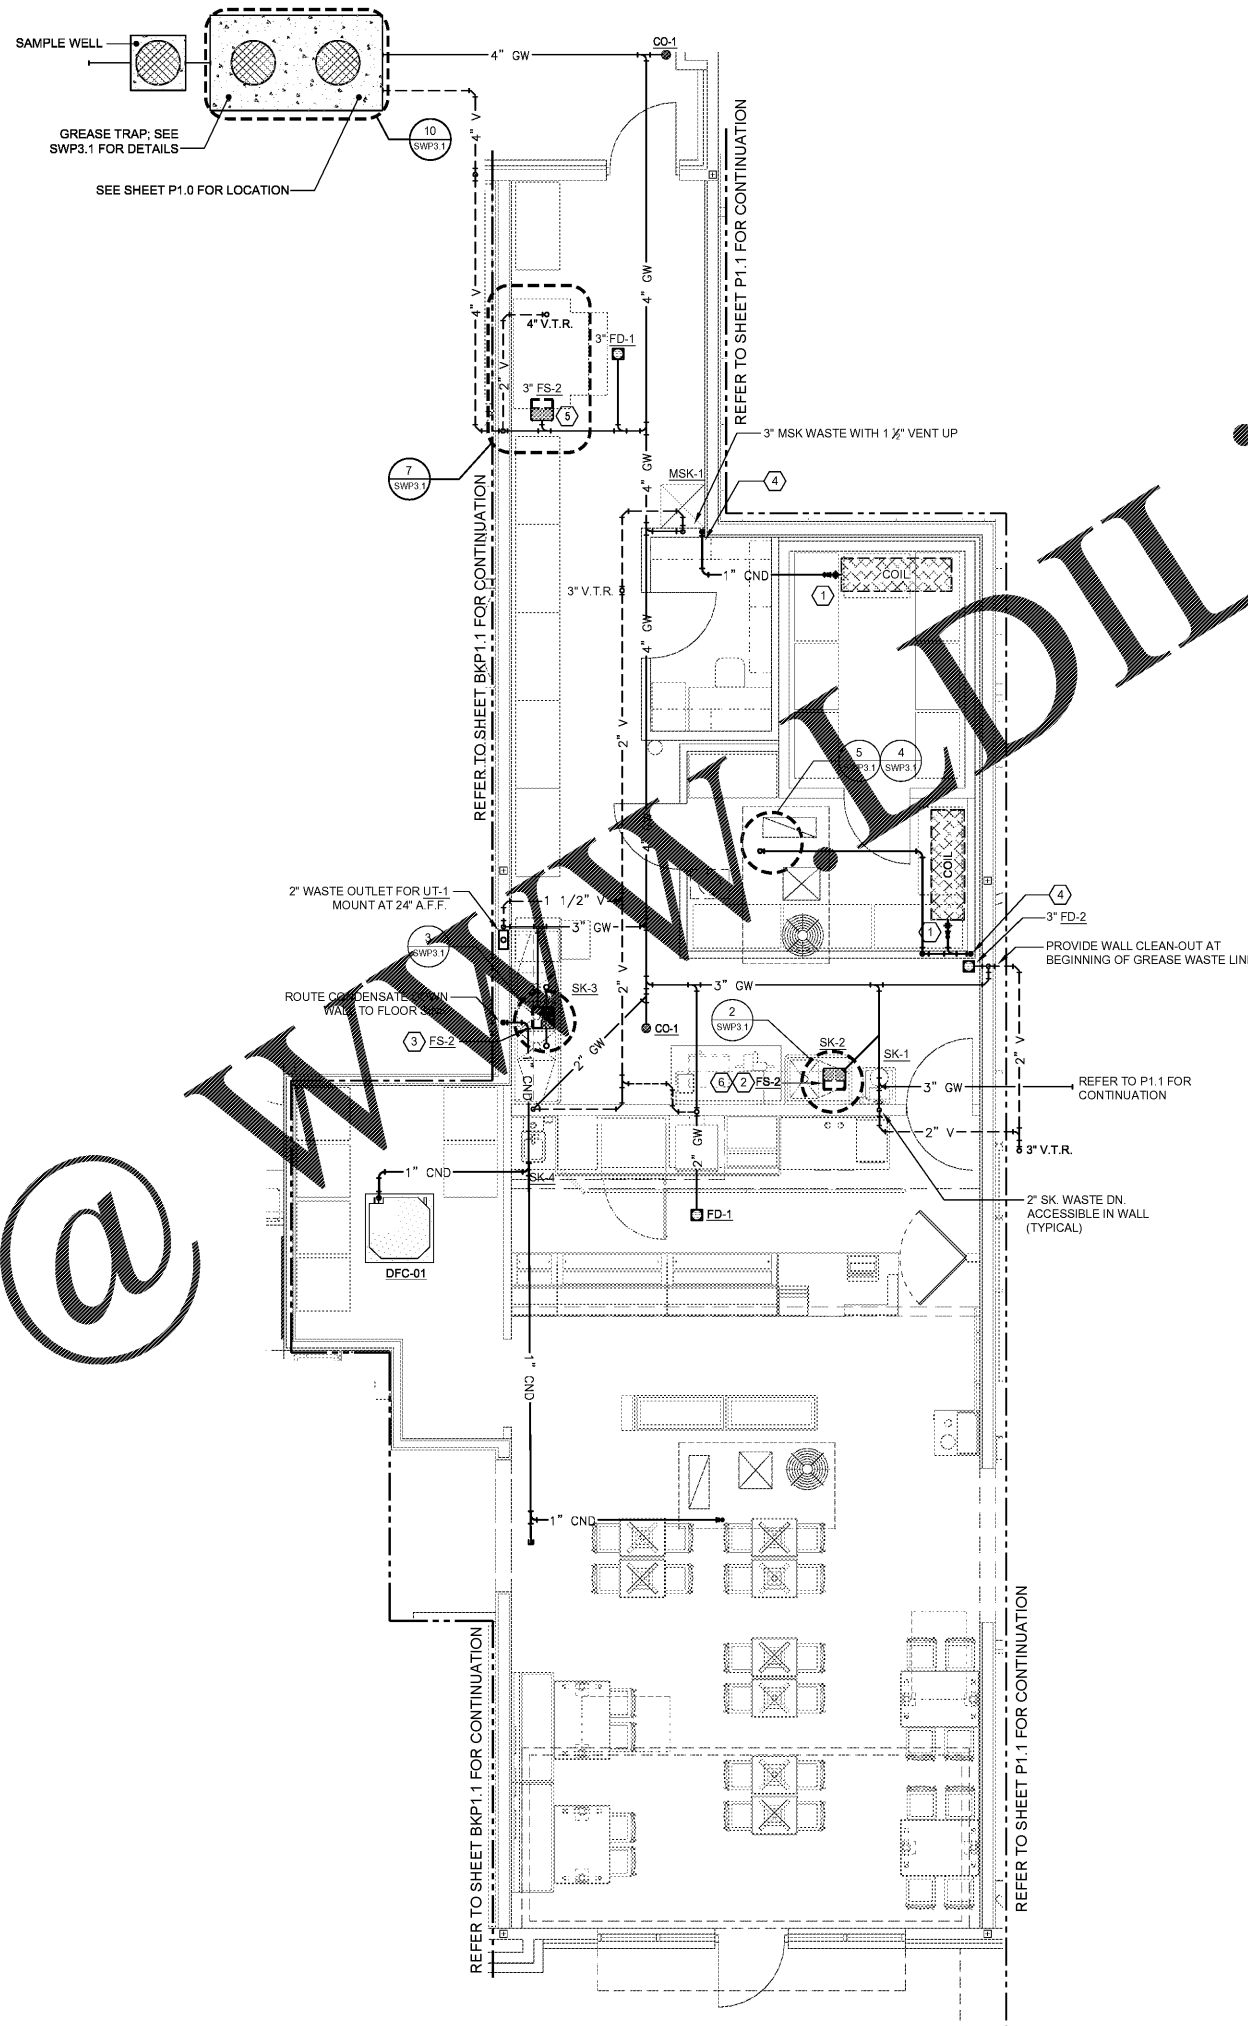


**PLUMBING GENERAL NOTES:**


1. ALL PLUMBING WORK SHALL BE PERFORMED IN STRICT ACCORDANCE WITH THE BASE BUILDING SPECIFICATION AND WITH THE LATEST EDITION OF THE PREVAILING STATE MECHANICAL PLUMBING AND BUILDING CODES AS WELL AS ALL REGULATIONS THAT MAY APPLY. IN CASE OF CONFLICT BETWEEN THE CONTRACT DOCUMENTS AND A GOVERNING CODE OR ORDINANCE THE MORE STRINGENT STANDARD SHALL APPLY.
2. INSTALL ALL REQUIRED CLEANOUTS TO CLEAR EQUIPMENT AND FIXTURES.
3. SANITARY AND VENT PIPING SHALL BE SCHEDULE 40 PVC WITH INSTALLATION IN ACCORDANCE WITH ASTM D-232.1; ALL FITTINGS SHALL BE APPROVED SANITARY TYPE.
4. ALL FIXTURES ARE PROVIDED WITH STANDARD TRAP AND CLEANOUT (SHOWN).
5. ALL WORK SHALL BE PROPERLY TESTED, BALANCED, CLEANED AND DISINFECTED. PROVIDE A ONE YEAR WARRANTY FROM DATE OF INSPECTION ON ALL PARTS AND LABOR.
6. ALL WASTE PIPING SMALLER THAN 3\"/>

**(X) SHEET KEYNOTES**

1. CONNECT CONDENSATE DRAIN P-TRAP TO DRAIN PAN WITH UNION. DRAIN AND P-TRAP IN FREEZER SHALL BE HEAT TAPED AND INSULATED ALL THE WAY TO THE DRAIN PAN. DRAIN IN COOLER SHALL BE INSULATED ALL THE WAY TO THE DRAIN PAN.
2. ROUTE I.D.W. FROM VEGETABLE SINK TO 3\"/>

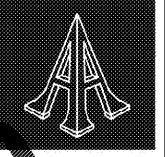

Pascal Aughtry & Associates, PC  
 405.463.3494  
 Fax: 405.463.3493  
 937 East Brison Road  
 Oklahoma City, OK 73114  
 pascalarch.com

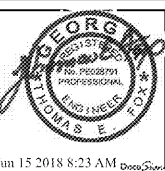

**Love's**  
 Travel Stops  
 A NEW TRAVEL STOP  
 STORE NO. 735  
 CALHOUN, GA



Revisions:

No.	Date

Project No.: LVS - 18735  
 Date: 05-22-18  
 Sheet No.:

**SWP1.1**  
 OF: