



Order Plans @

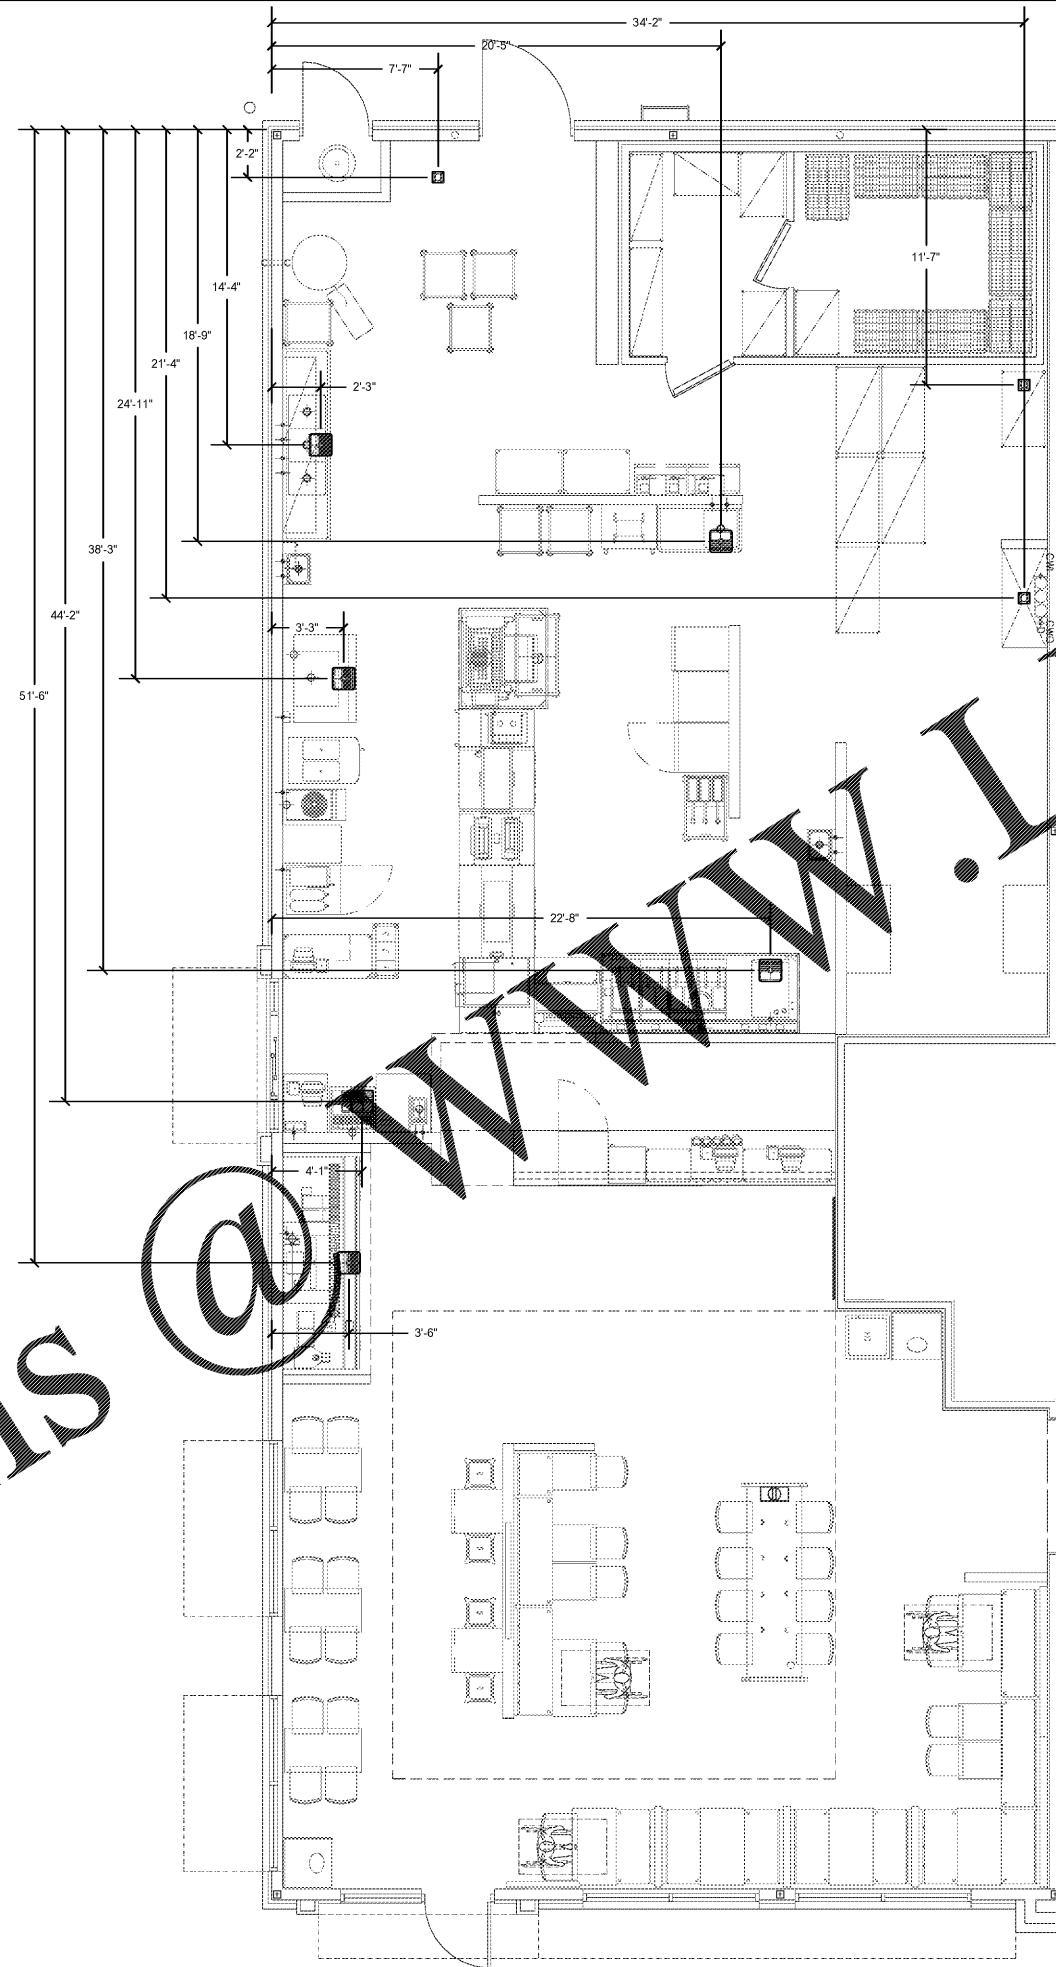

WWW.LDILine.com

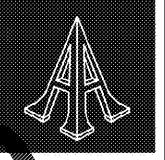

Pascal Aughtry & Associates, PC
405.463.3494
Fax: 405.463.3493
937 East Britton Road
Oklahoma City, OK 73114
pascalarch.com



May 24 2018 10:17 AM Drawn

A NEW TRAVEL STOP
STORE NO. 735
CALHOUN, GA



Revisions:	
No.	Date

Project No.: LVS - 18735
Date: 05-22-18
Sheet No.:

BK P0.1
OF:

1 PLUMBING ROUGH-IN UNDERFLOOR
SCALE: 1/4" = 1'-0"

