

C:\Users\daniel.green\Documents\Starbucks_Cypress Gardens & Roosevelt_FL_2017_daniel.green@interbrand.com.rvt 5/2/2018 12:06:49 PM

GENERAL NOTES

- A. EQUIPMENT UNITS SHALL CONTAIN NO EXPOSED THREADS, EMBELLISHMENTS OR OVERHANGING EDGES THAT SERVE AS PLACES FOR THE ACCUMULATION OF DUST, DIRT AND/OR DEBRIS AS PER LOCAL DOH REQUIREMENTS.
- B. EDIBLE PRODUCTS TO BE PHYSICALLY SEPARATED FROM STORAGE OF NON-EDIBLE OR TOXIC PRODUCTS.
- C. NO VEGETABLE OR FOOD PREPARATION ON THE PREMISES.
- D. THE MAXIMUM NUMBER OF EMPLOYEES PER SHIFT SHALL NOT EXCEED (6) SIX.
- E. REFER TO A-401 FOR RESTROOM DETAILS.

SHEET NOTES

- A1. 30" X 48" CLEAR FOR WHEELCHAIR ACCESS.
- A2. 60" DIAMETER CLEAR FOR WHEELCHAIR ACCESS.
- A3. POS AND CONDIMENT COUNTERTOP ARE 2'-10" (MAX.) AFF FOR WHEELCHAIR ACCESSIBILITY.
- A4. ALL THRESHOLDS TO BE ADA COMPLIANT PER ALL APPLICABLE CODES.
- A5. ADA TABLE TOPS SHALL BE 28" MINIMUM AND 34" MAXIMUM IN HEIGHT ABOVE THE FLOOR. KNEE CLEARANCE SHALL BE A MINIMUM OF 27" IN HEIGHT ABOVE THE FLOOR AND 30" MINIMUM IN WIDTH.
- A6. BARRIER FREE PATH OF TRAVEL.
- A7. ADA MANEUVERING CLEARANCE AT DOORS: FRONT APPROACH, PUSH SIDE, DOOR PROVIDED WITH CLOSER: 48" MIN. BY 48" MIN.
- A8. ADA MANEUVERING CLEARANCE AT DOORS: FRONT APPROACH, PULL SIDE, DOOR PROVIDED WITH CLOSER: 54" MIN. BY 60" MIN. (18" ON LATCH SIDE).
- A9. HANDRAILS AND LATCHES TO BE 2'-10" MAX. AFF AND 50" MIN. CLEAR FOR WHEELCHAIR ACCESSIBILITY.
- A10. ADA MANEUVERING CLEARANCE AT DOORS: FRONT APPROACH, PUSH SIDE, DOOR PROVIDED WITH CLOSER: 48" MIN. BY 54" MIN.
- A11. ADA MANEUVERING CLEARANCE AT DOORS: SIDE APPROACH, PULL SIDE, DOOR PROVIDED WITH CLOSER: 54" MIN. BY 66" MIN.
- A12. ADA MANEUVERING CLEARANCE AT DOORS: FRONT APPROACH, PUSH SIDE, 48" X 36".
- A13. ADA MANEUVERING CLEARANCE AT DOORS: FRONT APPROACH, PULL SIDE, DOOR PROVIDED WITH CLOSER: 54" MIN. BY 60" MIN. (24" ON LATCH SIDE).



STARBUCKS
 2401 UTAH AVENUE SOUTH
 SEATTLE, WASHINGTON 98134
 (206) 318-1575

THESE DRAWINGS AND SPECIFICATIONS ARE CONFIDENTIAL AND SHALL REMAIN THE SOLE PROPERTY OF STARBUCKS CORPORATION, WHICH IS THE OWNER OF THE COPYRIGHT IN THIS WORK. THEY SHALL NOT BE REPRODUCED (IN WHOLE OR IN PART), SHARED WITH THIRD PARTIES OR USED IN ANY MANNER ON OTHER PROJECTS OR EXTENSIONS TO THIS PROJECT WITHOUT THE PRIOR WRITTEN CONSENT OF STARBUCKS CORPORATION. THESE DRAWINGS AND SPECIFICATIONS ARE INTENDED TO EXPRESS DESIGN INTENT FOR A PROTOTYPICAL STARBUCKS STORE (WHICH IS SUBJECT TO CHANGE AT ANYTIME) AND DO NOT REFLECT ACTUAL SITE CONDITIONS. NEITHER PARTY SHALL HAVE ANY OBLIGATION NOR LIABILITY TO THE OTHER (EXCEPT STATED ABOVE) UNTIL A WRITTEN AGREEMENT IS FULLY EXECUTED BY BOTH PARTIES.

STARBUCKS TEMPLATE VERSION |2018.01.26

Design Forum Architects Inc.
 700 W. Pate Rose Way, Suite 400
 Cincinnati, OH 45203
 Tel: (513) 421-2210

Donald J. Rehrman
 Architect in Charge
 License: AR0017303

Design Forum Engineering
 700 W. Pate Rose Way, Suite 400
 Cincinnati, OH 45203
 Tel: (513) 421-2210

Timothy L. Raderding, PE
 Professional Engineer
 License: 62078

PROJECT NAME:
**CYPRESS GARDENS
 BLVD & ROOSEVELT**

PROJECT ADDRESS:
**5709 CYPRESS GARDENS BLVD
 WINTER HAVEN, FL 33884**


STORE #: 50175
 PROJECT #: 73763-001
 ISSUE DATE: 04/20/2018
 DESIGN PROGRAM: LAIS BRITO
 MANAGER: STARBUCKS
 LEEDO AP: STARBUCKS
 PRODUCTION DESIGNER: MICHAEL B. SARKA
 CHECKED BY: ANA COSTANZO

| Revision Schedule | | | |
|-------------------|------|----|-------------|
| Rev | Date | By | Description |
| | | | |
| | | | |
| | | | |

SHEET TITLE:
FOOD SERVICE PLAN

SCALE: 1/4" = 1'-0"

SHEET NUMBER:
G-004

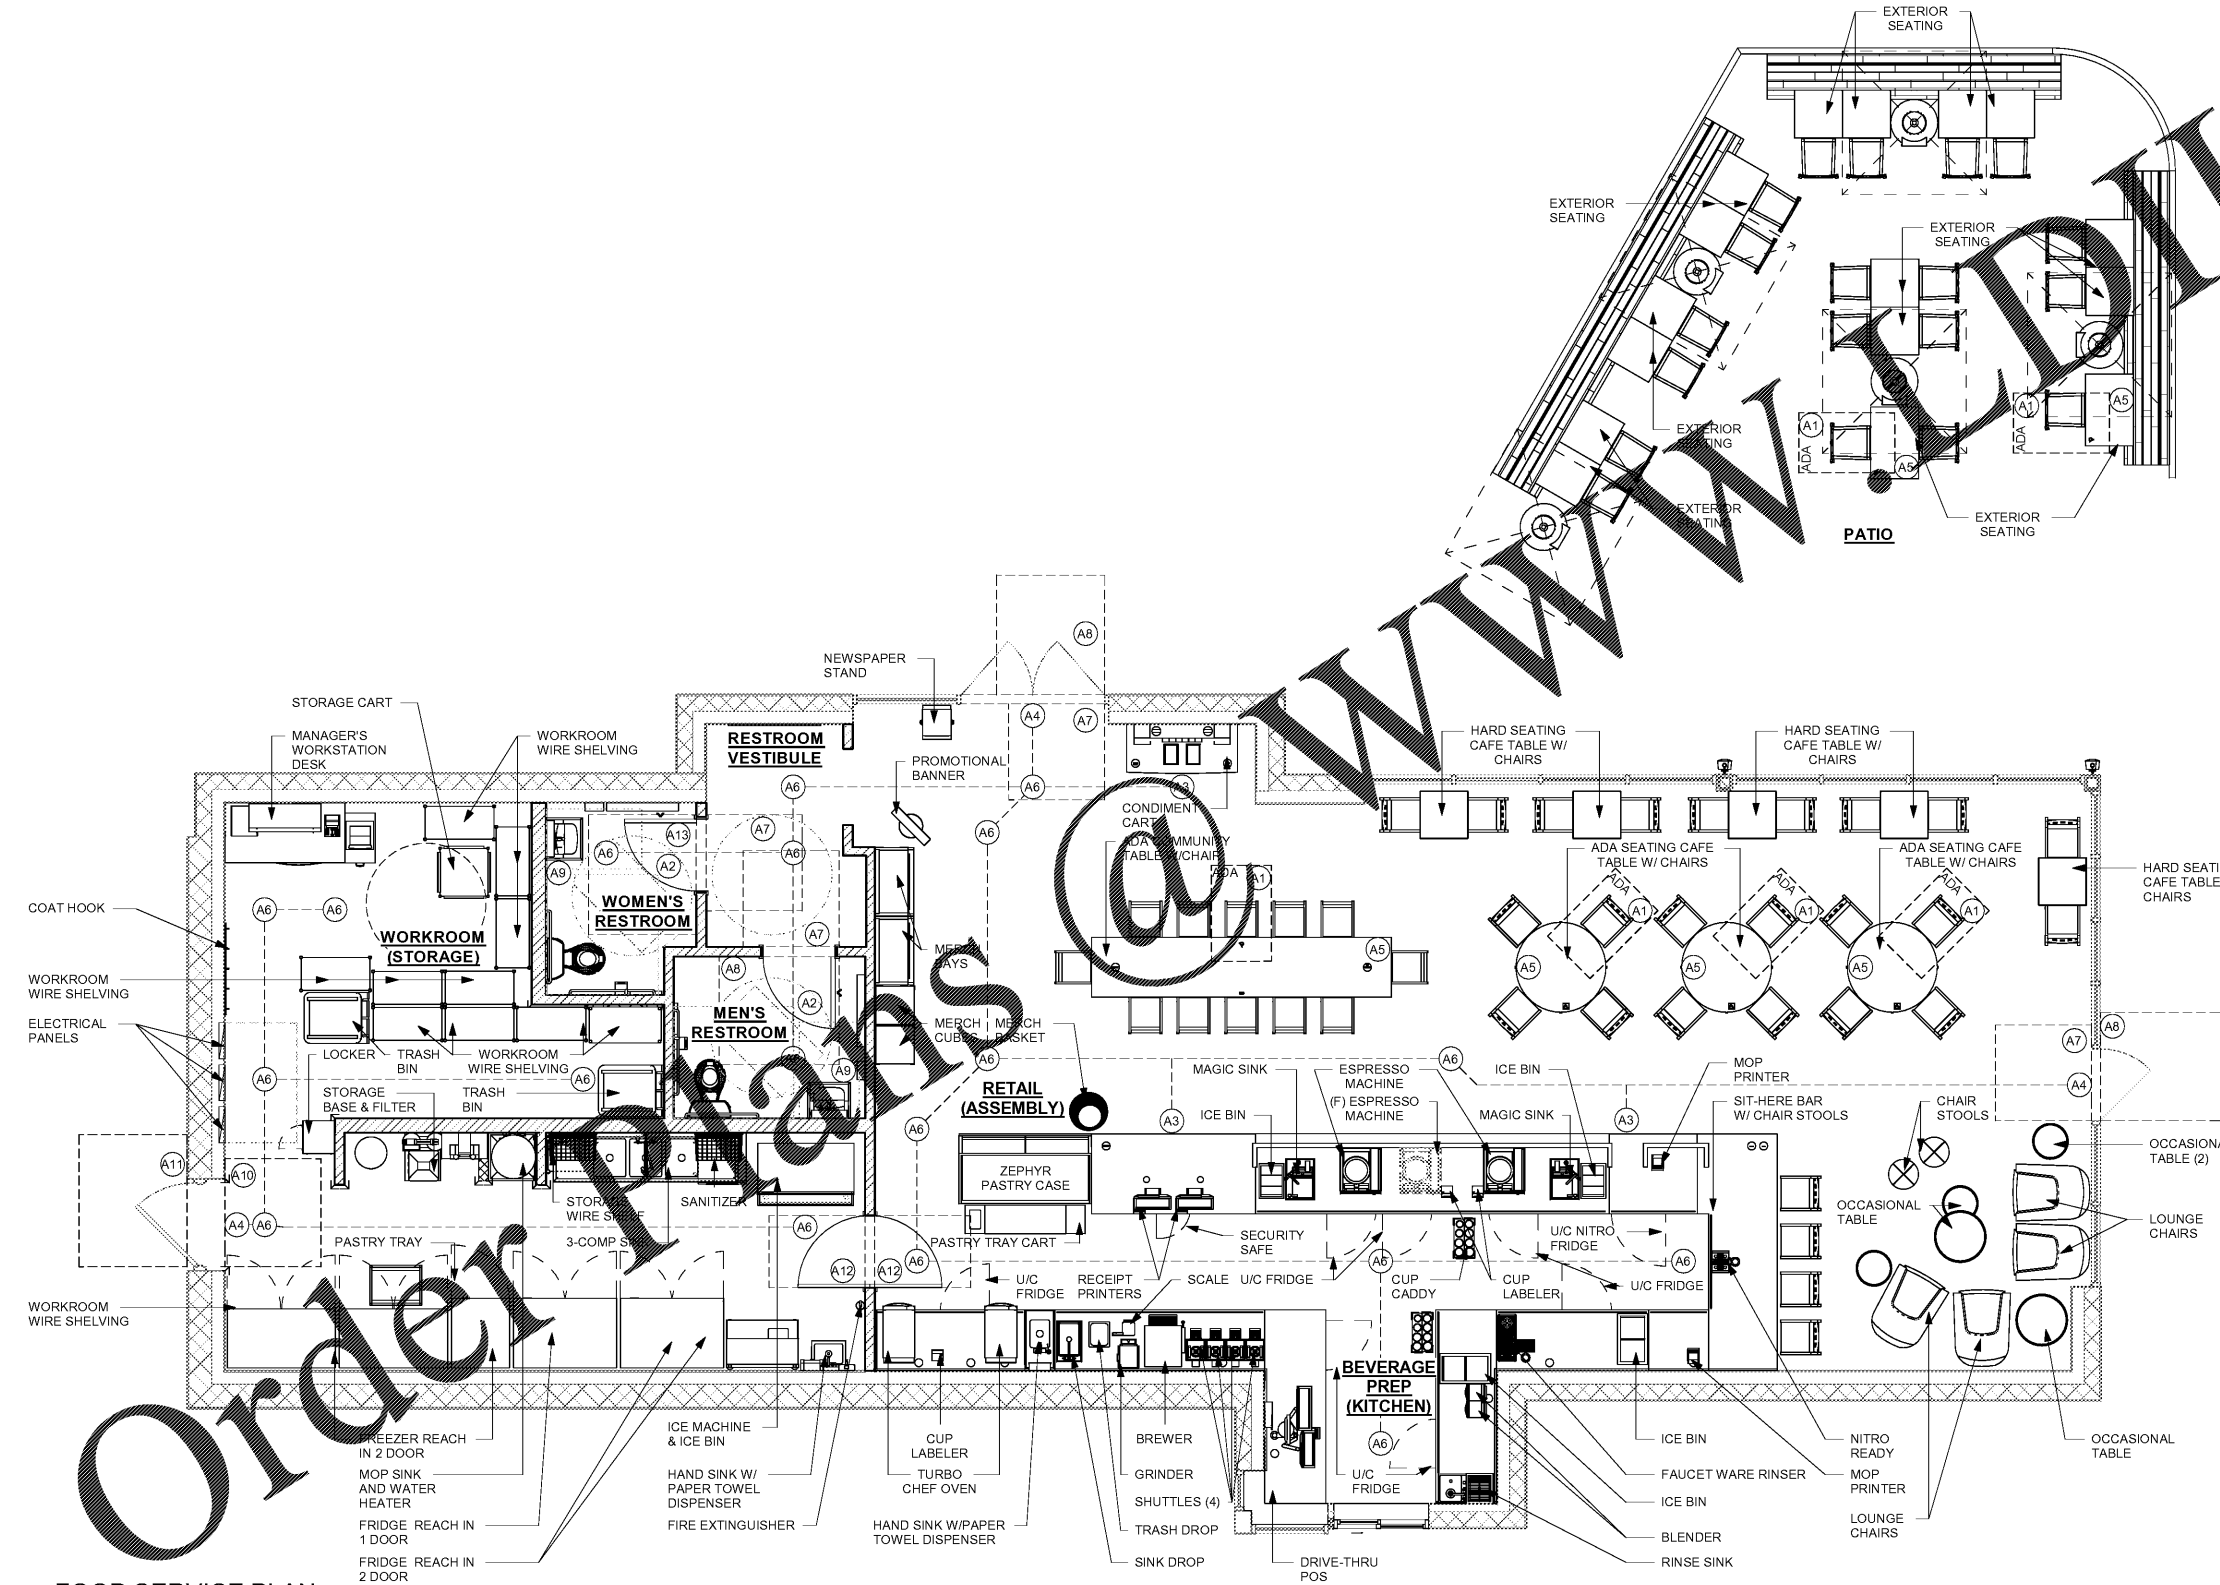

1 FOOD SERVICE PLAN
 Scale: 1/4" = 1'-0"

