

PAINT SCHEDULE					
COLOR CODE	DESCRIPTION	LRV	FURN. BY	INST. BY	COMMENTS
P534-ES	SW - BLACK FOX; NCS/AKZO NOBEL - FOREST BLACK - EGGSHELL	8	GC	GC	SW7020, USE PRIMER CP-1; NCS - S 7502-Y; AKZO NOBEL - 30YY 10/038
P534-SG	SW - BLACK FOX; NCS/AKZO NOBEL - FOREST BLACK - SEMIGLOSS	8	GC	GC	SW7020, USE PRIMER CP-1; NCS - S 7502-Y; AKZO NOBEL - 30YY 10/038
P552-ES	SW - MEGA GREIGE; NCS/AKZO NOBEL - HERON GREY	38			SW7031, USE PRIMER CP-1; NCS - S 3005-Y30R; AKZO NOBEL - 20YY 37/054
P554-ES	SW - INTELLECTUAL GRAY; NCS/AKZO NOBEL - DRY GOODS - EGGSHELL	36	GC	GC	SW7045, USE PRIMER CP-1; NCS - S 3005-Y20R; AKZO NOBEL - 40YY 44/095
P554-SG	SW - INTELLECTUAL GRAY; NCS/AKZO NOBEL - DRY GOODS - SEMIGLOSS	36	GC	GC	SW7045, USE PRIMER CP-1; NCS - S 3005-Y20R; AKZO NOBEL - 40YY 44/095

WALL TREATMENT (AREA) SCHEDULE - "Q"					
DESIGN ID	AREA	DESCRIPTION	FURN. BY	INST. BY	COMMENTS
PLASTIC					
11469	1547 SF	FRP - WHITE	GC	GC	
TILE					
10157	416 SF	TILE - RITTENHOUSE SQUARE - BISCUIT BEVELED - 3X6IN 75X150MM	SB	GC	GROUT: MAPEI - 02 PEWTER, OR EQUAL
X1031	419 SF	TILE - RAVENNA HAND MOLDED BRICK - SAND	SB	GC	GROUT: MAPEI - 09 GREY, OR EQUAL
WALL COVERING					
17779	252 SF	WALL TEXTURE - TEXTURGLAS - TG4 - PAINTED WITH P554	SB	GC	COLOR TO MATCH P554
18899	191 SF	VINYL WALL PROTECTION - SAHARA SILK - FES	SB	GC	

WALL TREATMENT (LENGTH) SCHEDULE - "R"					
DESIGN ID	LENGTH	DESCRIPTION	FURN. BY	INST. BY	COMMENTS
METAL TRIM					
X1201	155' - 5 1/2"	TRIM - 1.5IN METAL TRIM PAINTED WITH P534-ES	SB	GC	LOCATION: CAFE AND BACKBAR

### WALL FINISH PLAN NOTES

- WORKROOM TO BE FINISHED PER LOCAL CODE REQUIREMENTS.
  - INSTALL CORNER GUARDS AS INDICATED.
  - CHANGE PAINT COLOR ONLY AT INSIDE CORNERS UNLESS OTHERWISE INDICATED.
  - REFER TO INTERIOR ELEVATIONS FOR GRAPHICS LOCATIONS.
  - REFER TO CASEWORK FINISH SCHEDULE FOR ADDITIONAL INFORMATION
  - GENERAL CONTRACTOR TO PROVIDE AND INSTALL WORKROOM WALL FINISHES.
  - PAINT SUBSTITUTIONS ARE NOT ALLOWED. USE STARBUCKS' NATIONAL ACCOUNT "COLOR CODE" WHEN ORDERING PAINTS.
  - PAINT FINISHES SHALL BE APPLIED AS FOLLOWS UNLESS OTHERWISE NOTED:
    - ALL WOOD AND METAL SURFACES SHALL BE PAINTED SEMIGLOSS.
    - ALL ABSENT AND TRIM PAINT TO BE EGGSHELL.
    - ALL WALL AND CASEWORK PAINT TO BE EGGSHELL.
- INSTALL FRP BEHIND BACKLINE CABINETS BELOW COUNTERTOPS TO TOP OF BASELINE. SEE DETAIL ON I-501.
  - INSTALL BACKBAR WALL TILE AS INDICATED ON INTERIOR ELEVATIONS.
  - INSTALL FULL HEIGHT FRP AT WORKROOM WALLS AS INDICATED.
  - INSTALL WALL TILE AT RESTROOMS AS INDICATED.
  - BACKBAR TILE TO RETURN TO MULLIONS WITHIN DRIVE-THRU WINDOW OPENING AS INDICATED.
  - PROVIDE IN - WALL FIRE TREATED WOOD BLOCKING AS REQUIRED TO SUPPORT ANY WALL ATTACHMENTS.
  - REFER TO SHEET I-501 FOR WALL FINISH DETAILS. SEE DETAILS 4/1-501.
  - INSTALL CORNER GUARDS AT CORNER PANEL AS INDICATED.
  - INSTALL METAL FLAT BAR AT OPENINGS AS INDICATED.
  - PAINT WALL ABOVE WOOD CLADDING AS INDICATED ON INTERIOR ELEVATION.
  - PAINT WALL ABOVE WALLCOVERING AS INDICATED ON INTERIOR ELEVATION.
  - PAINT WALL ABOVE STOREFRONT GLAZING AS INDICATED ON INTERIOR ELEVATION.

### SHEET NOTES

- INSTALL FRP BEHIND BACKLINE CABINETS BELOW COUNTERTOPS TO TOP OF BASELINE. SEE DETAIL ON I-501.
- INSTALL BACKBAR WALL TILE AS INDICATED ON INTERIOR ELEVATIONS.
- INSTALL FULL HEIGHT FRP AT WORKROOM WALLS AS INDICATED.
- INSTALL WALL TILE AT RESTROOMS AS INDICATED.
- BACKBAR TILE TO RETURN TO MULLIONS WITHIN DRIVE-THRU WINDOW OPENING AS INDICATED.
- PROVIDE IN - WALL FIRE TREATED WOOD BLOCKING AS REQUIRED TO SUPPORT ANY WALL ATTACHMENTS.
- REFER TO SHEET I-501 FOR WALL FINISH DETAILS. SEE DETAILS 4/1-501.
- INSTALL CORNER GUARDS AT CORNER PANEL AS INDICATED.
- INSTALL METAL FLAT BAR AT OPENINGS AS INDICATED.
- PAINT WALL ABOVE WOOD CLADDING AS INDICATED ON INTERIOR ELEVATION.
- PAINT WALL ABOVE WALLCOVERING AS INDICATED ON INTERIOR ELEVATION.
- PAINT WALL ABOVE STOREFRONT GLAZING AS INDICATED ON INTERIOR ELEVATION.


### WALL TREATMENT LEGEND

---	INDICATES PARTIAL-HEIGHT FRP	Q11469
---	INDICATES BACKBAR WALL TILE	QX1031
---	INDICATES WOOD CLADDING	MAD 101 (VERTICAL) WD0077
---	INDICATES WALLCOVERING	Q18899
---	INDICATES WALLCOVERING PAINTED WITH P554	Q17779
---	INDICATES RESTROOM WALL TILE	Q10157
---	INDICATES FULL HEIGHT-FRP	Q11469
---	INDICATES WALLCOVERING PAINTED WITH P534	Q17779
---	INDICATES WAINSCOT VERTICAL TRIM AND/OR CORNER GUARD @ CAFE-11815	
---	INDICATES WAINSCOT VERTICAL TRIM AND/OR CORNER GUARD @ BOH-10829	


### RESPONSIBILITY LEGEND

- GC - GENERAL CONTRACTOR  
 SB - STARBUCKS  
 EXIST - EXISTING  
 VD - VENDOR

**NOTE:** ALL RESPONSIBILITIES TO BE CONFIRMED WITH STARBUCKS DESIGN MANAGER PRIOR TO ORDERING/CONSTRUCTION

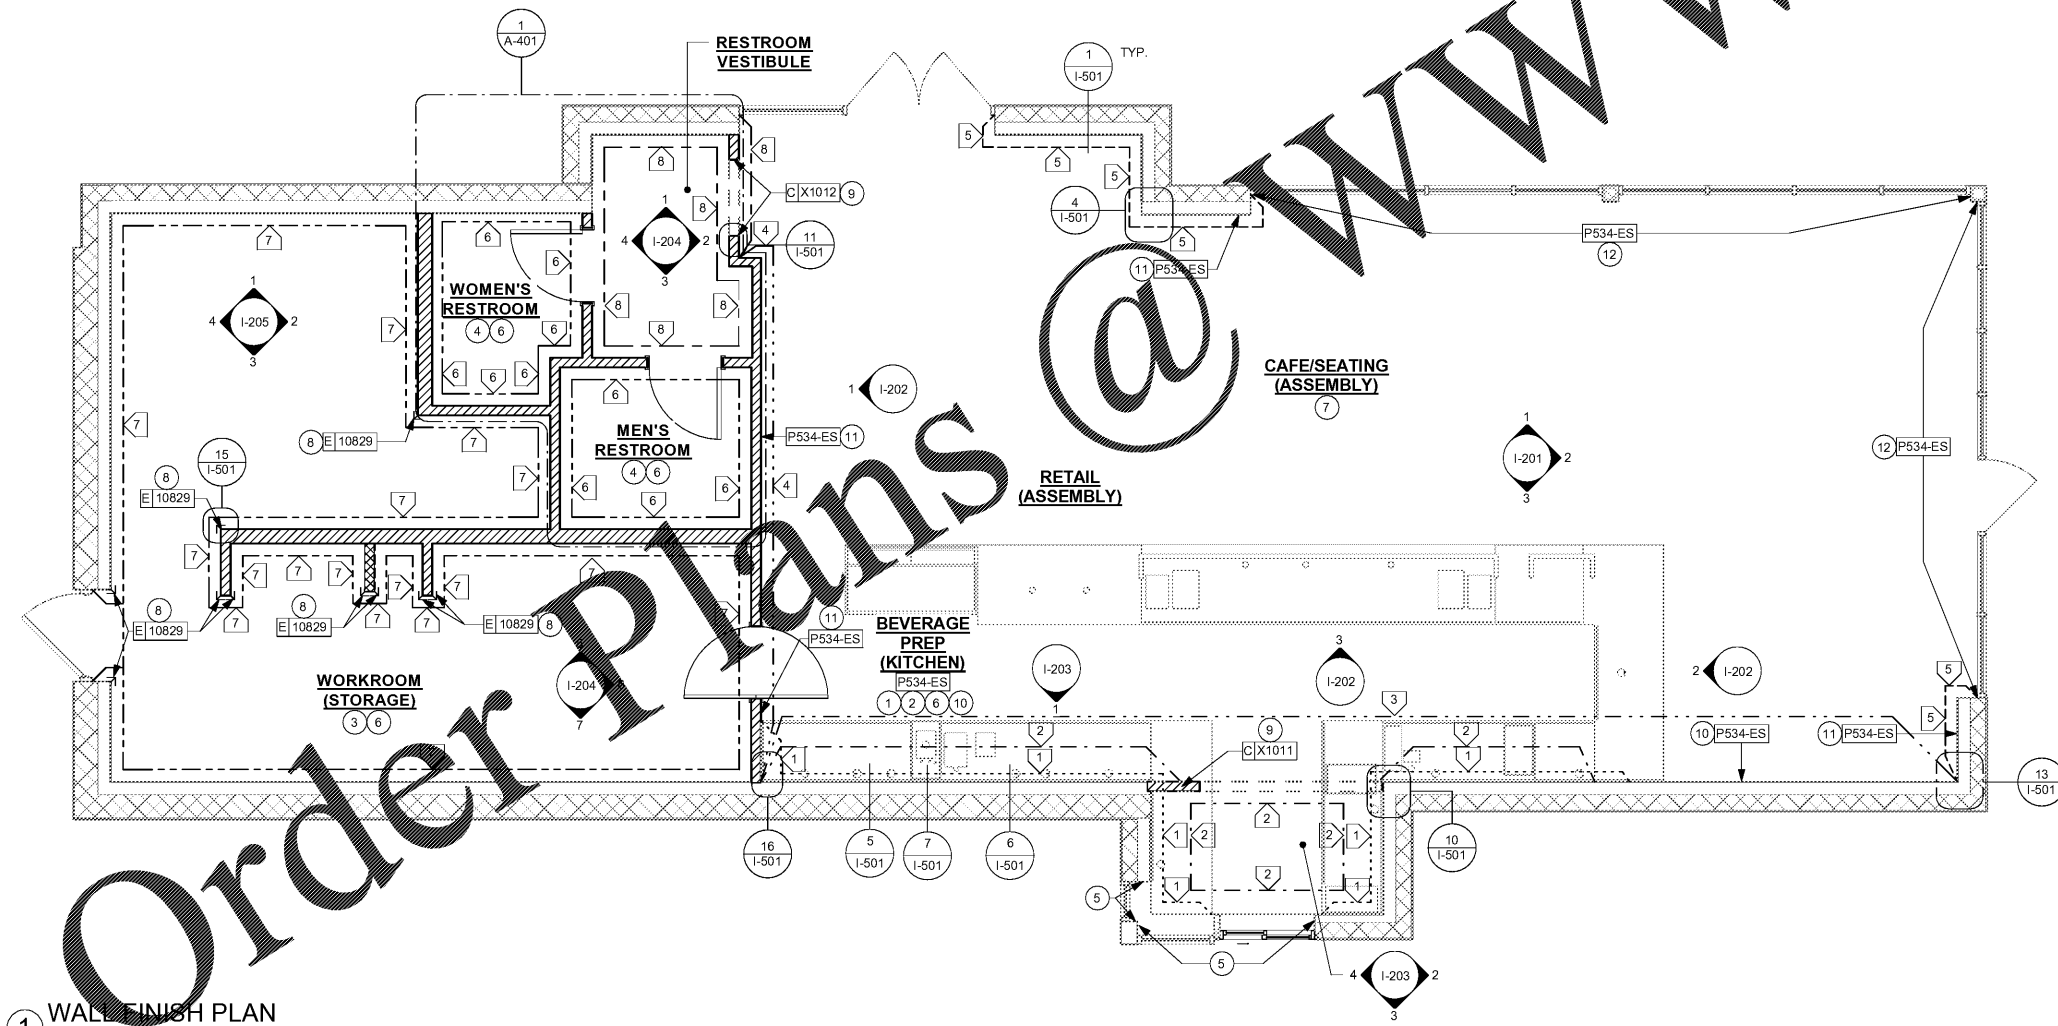

1 WALL FINISH PLAN  
 Scale: 1/4" = 1'-0"

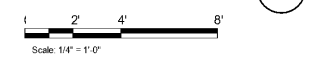

**STARBUCKS**  
 2401 UTAH AVENUE SOUTH  
 SEATTLE, WASHINGTON 98134  
 (206) 318-1575

THESE DRAWINGS AND SPECIFICATIONS ARE CONFIDENTIAL AND SHALL REMAIN THE SOLE PROPERTY OF STARBUCKS CORPORATION, WHICH IS THE OWNER OF THE COPYRIGHT IN THIS WORK. THEY SHALL NOT BE REPRODUCED (IN WHOLE OR IN PART), SHARED WITH THIRD PARTIES OR USED IN ANY MANNER ON OTHER PROJECTS OR EXTENSIONS TO THIS PROJECT WITHOUT THE PRIOR WRITTEN CONSENT OF STARBUCKS CORPORATION. THESE DRAWINGS AND SPECIFICATIONS ARE INTENDED TO EXPRESS DESIGN INTENT FOR A PROTOTYPICAL STARBUCKS STORE (WHICH IS SUBJECT TO CHANGE AT ANYTIME) AND DO NOT REFLECT ACTUAL SITE CONDITIONS. NEITHER PARTY SHALL HAVE ANY OBLIGATION NOR LIABILITY TO THE OTHER (EXCEPT STATED ABOVE) UNTIL A WRITTEN AGREEMENT IS FULLY EXECUTED BY BOTH PARTIES.

STARBUCKS TEMPLATE VERSION | 2018.01.26

**Design Forum Architects Inc.**  
 700 W. Pale Rose Way, Suite 400  
 Cincinnati, OH 45203  
 Tel: (513) 421-2210  
 Donald J. Reithman  
 Architect In Charge  
 License: AR0017303

**Design Forum Engineering**  
 700 W. Pale Rose Way, Suite 400  
 Cincinnati, OH 45203  
 Tel: (513) 421-2210  
 Timothy L. Raderding PE  
 Professional Engineer  
 License: 62078

PROJECT NAME:  
**CYPRESS GARDENS  
 BLVD & ROOSEVELT**

PROJECT ADDRESS:  
**5709 CYPRESS GARDENS BLVD  
 WINTER HAVEN, FL 33884**

STORE #: 50175  
 PROJECT #: 73763-001  
 ISSUE DATE: 04/20/2018  
 DESIGN PROGRAM: LAIS BRITO  
 MANAGER: STARBUCKS  
 LEEDO AP: STARBUCKS  
 PRODUCTION DESIGNER: MICHAEL B. SARKA  
 CHECKED BY: ANA COSTANZO

Revision Schedule			
Rev	Date	By	Description

SHEET TITLE:  
**WALL FINISH PLAN**

SCALE: 1/4" = 1'-0"

SHEET NUMBER:  
**I-104**

C:\Users\daniel.green\Documents\Starbucks\_Cypress Gardens & Roosevelt\_FL\_2017\_daniel.green@interbrand.com.nvt 5/2/2018 12:07:56 PM