



A DESIGN ID # 12679

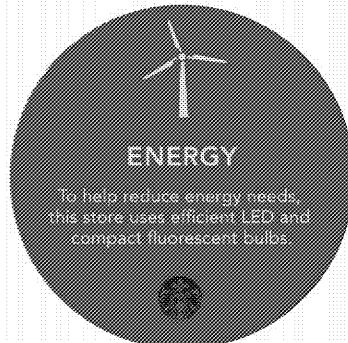


B DESIGN ID # 12683



C DESIGN ID # 12684

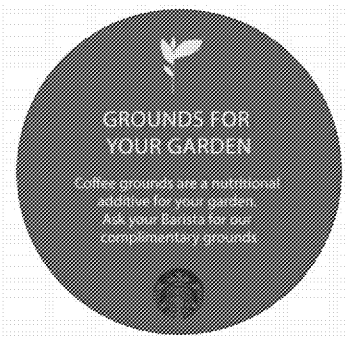


D DESIGN ID # 14298

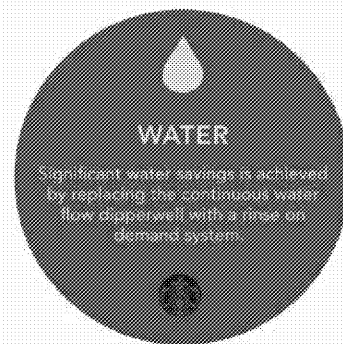

E DESIGN ID # 12686



F DESIGN ID # 13088

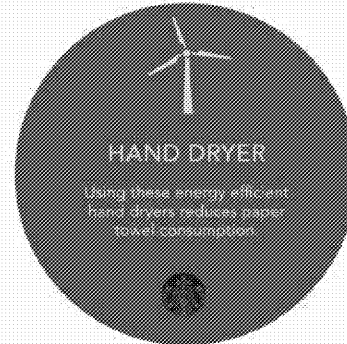

G DESIGN ID # 12689



H DESIGN ID # 12688

SHEET NOTES

- A. ALTERNATIVE TRANSPORTATION EDUCATION (BIKE) DISK MOUNT ON ABOVE COMMUNITY TABLE AS REQUIRED. SEE FF&E PLAN FOR EXACT LOCATION.
- B. ENERGY EDUCATION DISK. MOUNT ON FRONTBAR COUNTERTOP AS REQUIRED. SEE ENLARGED BAR PLAN ON CASEWORK DETAIL FOR EXACT LOCATION.
- C. RESPONSIBLE MATERIALS EDUCATION DISK ON ABOVE COMMUNITY TABLE AS REQUIRED. SEE FF&E PLAN FOR EXACT LOCATION.
- D. GROUNDS FOR YOUR GARDEN DISK. MOUNT ON ABOVE CONDIMENT CART AS REQUIRED. SEE FF&E PLAN FOR EXACT LOCATION.
- E. WATER EDUCATION DISK. MOUNT ON FRONTBAR COUNTERTOP AS REQUIRED. SEE ENLARGED BAR PLAN ON CASEWORK DETAIL FOR EXACT LOCATION.
- F. LEED CERTIFICATION DISK. MOUNT ON POS COUNTER AS REQUIRED. SEE ENLARGED BAR PLAN ON CASEWORK DETAIL FOR EXACT LOCATION.
- G. HAND DRYER EDUCATION DISK. SEE RESTROOM ELEVATION FOR MOUNTING HEIGHT AND LOCATION.
- H. RECYCLE EDUCATION DISK. MOUNT ON ABOVE COMMUNITY TABLE AS REQUIRED. SEE FF&E PLAN FOR EXACT LOCATION.



STARBUCKS
2401 UTAH AVENUE SOUTH
SEATTLE, WASHINGTON 98134
(206) 318-1575

THESE DRAWINGS AND SPECIFICATIONS ARE CONFIDENTIAL AND SHALL REMAIN THE SOLE PROPERTY OF STARBUCKS CORPORATION, WHICH IS THE OWNER OF THE COPYRIGHT IN THIS WORK. THEY SHALL NOT BE REPRODUCED (IN WHOLE OR IN PART), SHARED WITH THIRD PARTIES OR USED IN ANY MANNER ON OTHER PROJECTS OR EXTENSIONS TO THIS PROJECT WITHOUT THE PRIOR WRITTEN CONSENT OF STARBUCKS CORPORATION. THESE DRAWINGS AND SPECIFICATIONS ARE INTENDED TO EXPRESS DESIGN INTENT FOR A PROTOTYPICAL STARBUCKS STORE (WHICH IS SUBJECT TO CHANGE AT ANYTIME) AND DO NOT REFLECT ACTUAL SITE CONDITIONS. NEITHER PARTY SHALL HAVE ANY OBLIGATION NOR LIABILITY TO THE OTHER (EXCEPT STATED ABOVE) UNTIL A WRITTEN AGREEMENT IS FULLY EXECUTED BY BOTH PARTIES.


STARBUCKS TEMPLATE VERSION |2018.01.26

Design Forum Architects Inc.
700 W. Pale Rose Way, Suite 400
Cincinnati, OH 45203
Tel: (513) 421-2210
Donald J. Rehrman
Architect in Charge
License: AR0017303


Design Forum Engineering
700 W. Pale Rose Way, Suite 400
Cincinnati, OH 45203
Tel: (513) 421-2210
Timothy L. Raderding PE
Professional Engineer
License: 62078

ED DISK SCHEDULE - "G"

| DESIGN ID | COUNT | DESCRIPTION | FURN. BY | INST. BY | COMMENTS |
|------------------|-------|----------------------------------------------------|----------|----------|----------|
| GRAPHICS - OTHER | | | | | |
| 12679 | 1 | EDUCATION DISK - ALTERNATIVE TRANSPORTATION - BIKE | SB | GC | DUGGAL |
| 12683 | 1 | EDUCATION DISK - ENERGY | SB | GC | DUGGAL |
| 12684 | 1 | EDUCATION DISK - RESPONSIBLE MATERIALS | SB | GC | DUGGAL |
| 12686 | 1 | EDUCATION DISK - WATER RINSE ON DEMAND | SB | GC | DUGGAL |
| 12688 | 1 | EDUCATION DISK - RECYCLE | SB | GC | DUGGAL |
| 12689 | 1 | EDUCATION DISK - HAND DRYER | SB | GC | DUGGAL |
| 13088 | 1 | EDUCATION DISK - LEED PRE-CERTIFICATION | SB | GC | DUGGAL |
| 14298 | 1 | EDUCATION DISK - GROUNDS FOR YOUR GARDEN | SB | GC | DUGGAL |

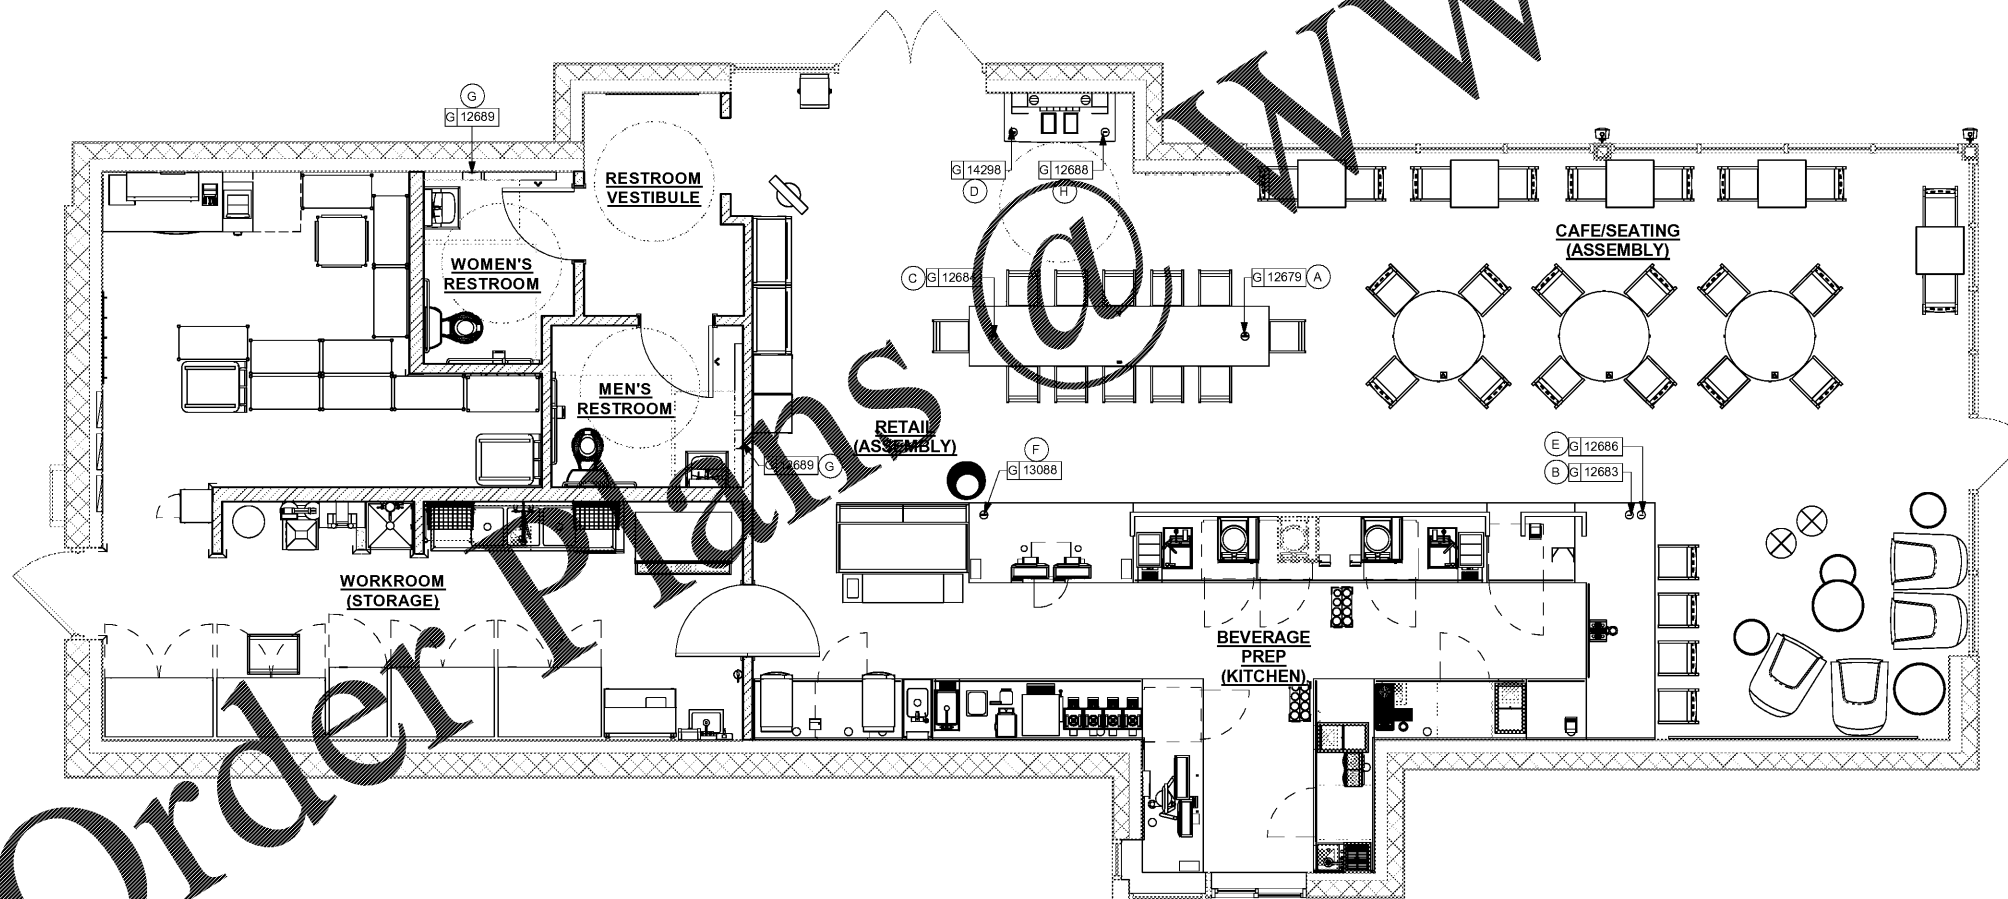

1 LEED EDUCATIONAL SIGNAGE PLAN
Scale: 1/4" = 1'-0"

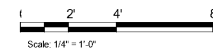

PROJECT NAME:
**CYPRESS GARDENS
BLVD & ROOSEVELT**

PROJECT ADDRESS:
**5709 CYPRESS GARDENS BLVD
WINTER HAVEN, FL 33884**

STORE #: 50175
PROJECT #: 73763-001
ISSUE DATE: 04/20/2018
DESIGN PROGRAM MANAGER: LAIS BRITO
LEEDO AP: STARBUCKS
PRODUCTION DESIGNER: MICHAEL B. SARKA
CHECKED BY: ANA COSTANZO

Revision Schedule

| Rev | Date | By | Description |
|-----|------|----|-------------|
| | | | |
| | | | |

SHEET TITLE:
**LEED EDUCATIONAL
SIGNAGE PACKAGE**
SCALE: 1/4" = 1'-0"

SHEET NUMBER:
I-105