



NOTE:
SHOP DRAWINGS TO BE APPROVED BY
SB DESIGNER PRIOR TO FABRICATION.

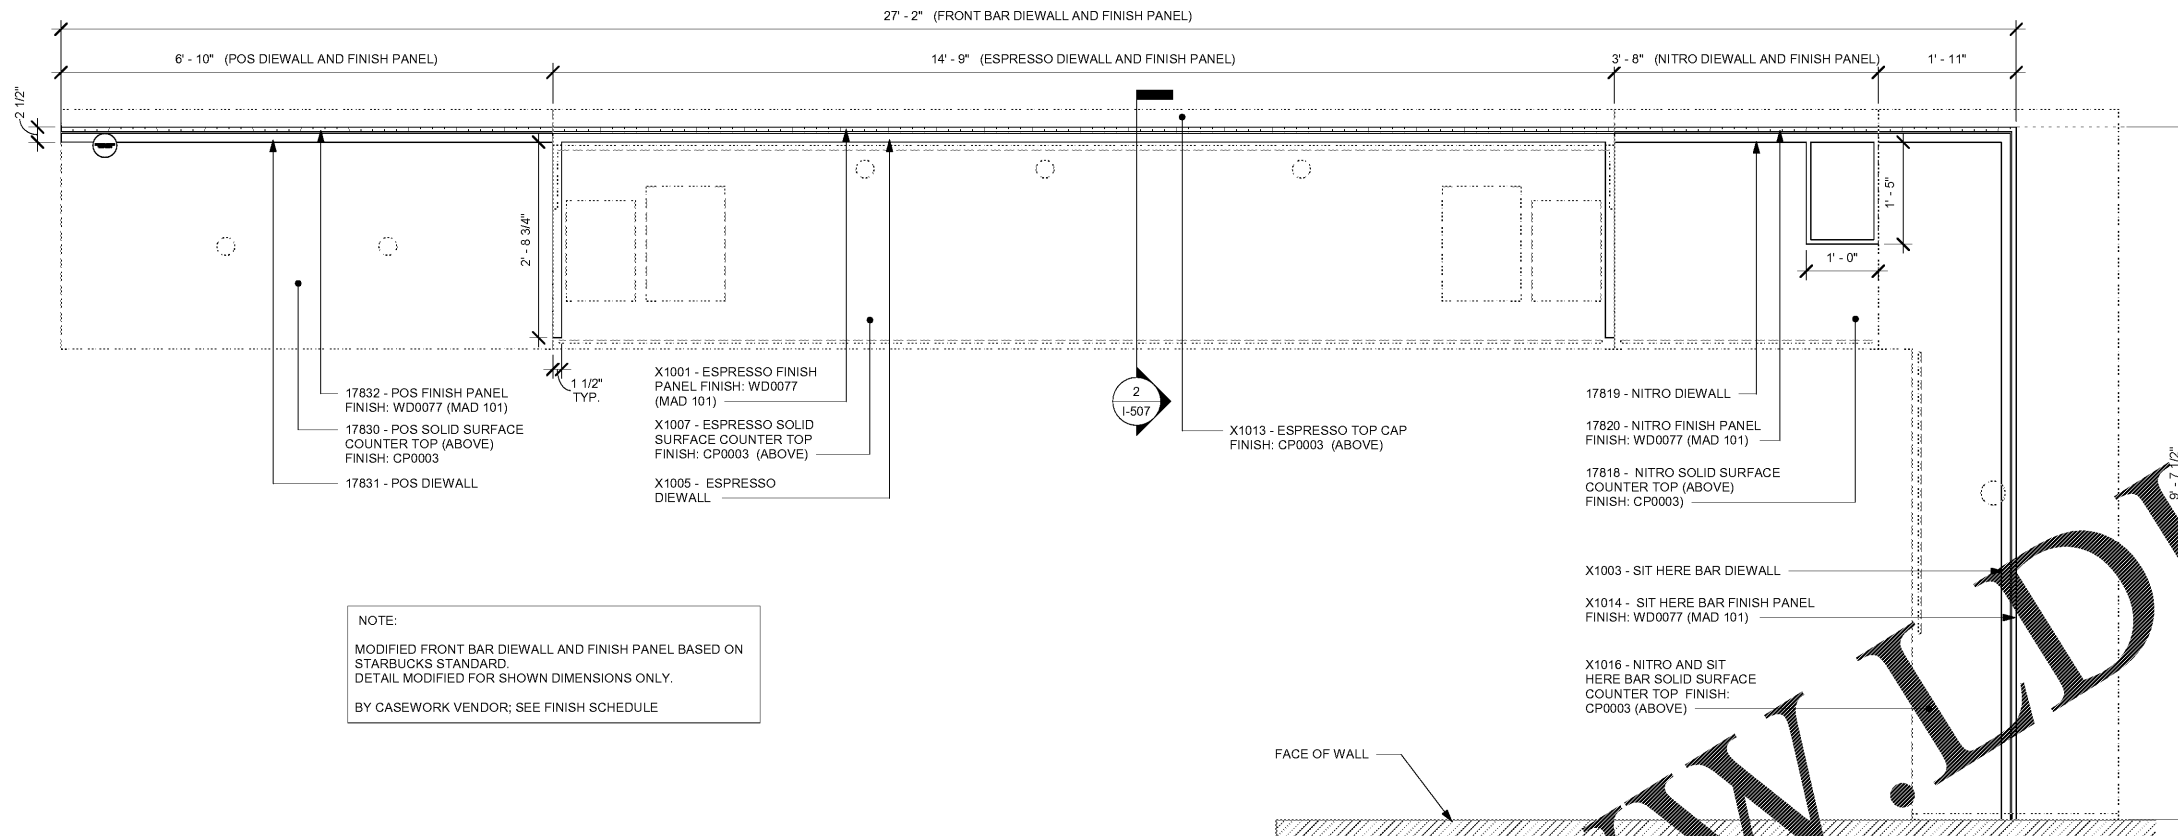


NOTE:
MODIFIED FRONT BAR DIEWALL AND FINISH PANEL BASED ON
STARBUCKS STANDARD
DETAIL MODIFIED FOR SHOWN DIMENSIONS ONLY.
BY CASEWORK VENDOR; SEE FINISH SCHEDULE

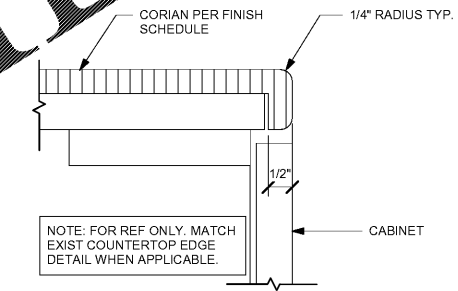


1 FRONT BAR DIEWALL AND FINISH PANEL
Scale: 3/4\"/>

2 TYP. CORIAN EDGE - FRONTLINE
Scale: 6\"/>

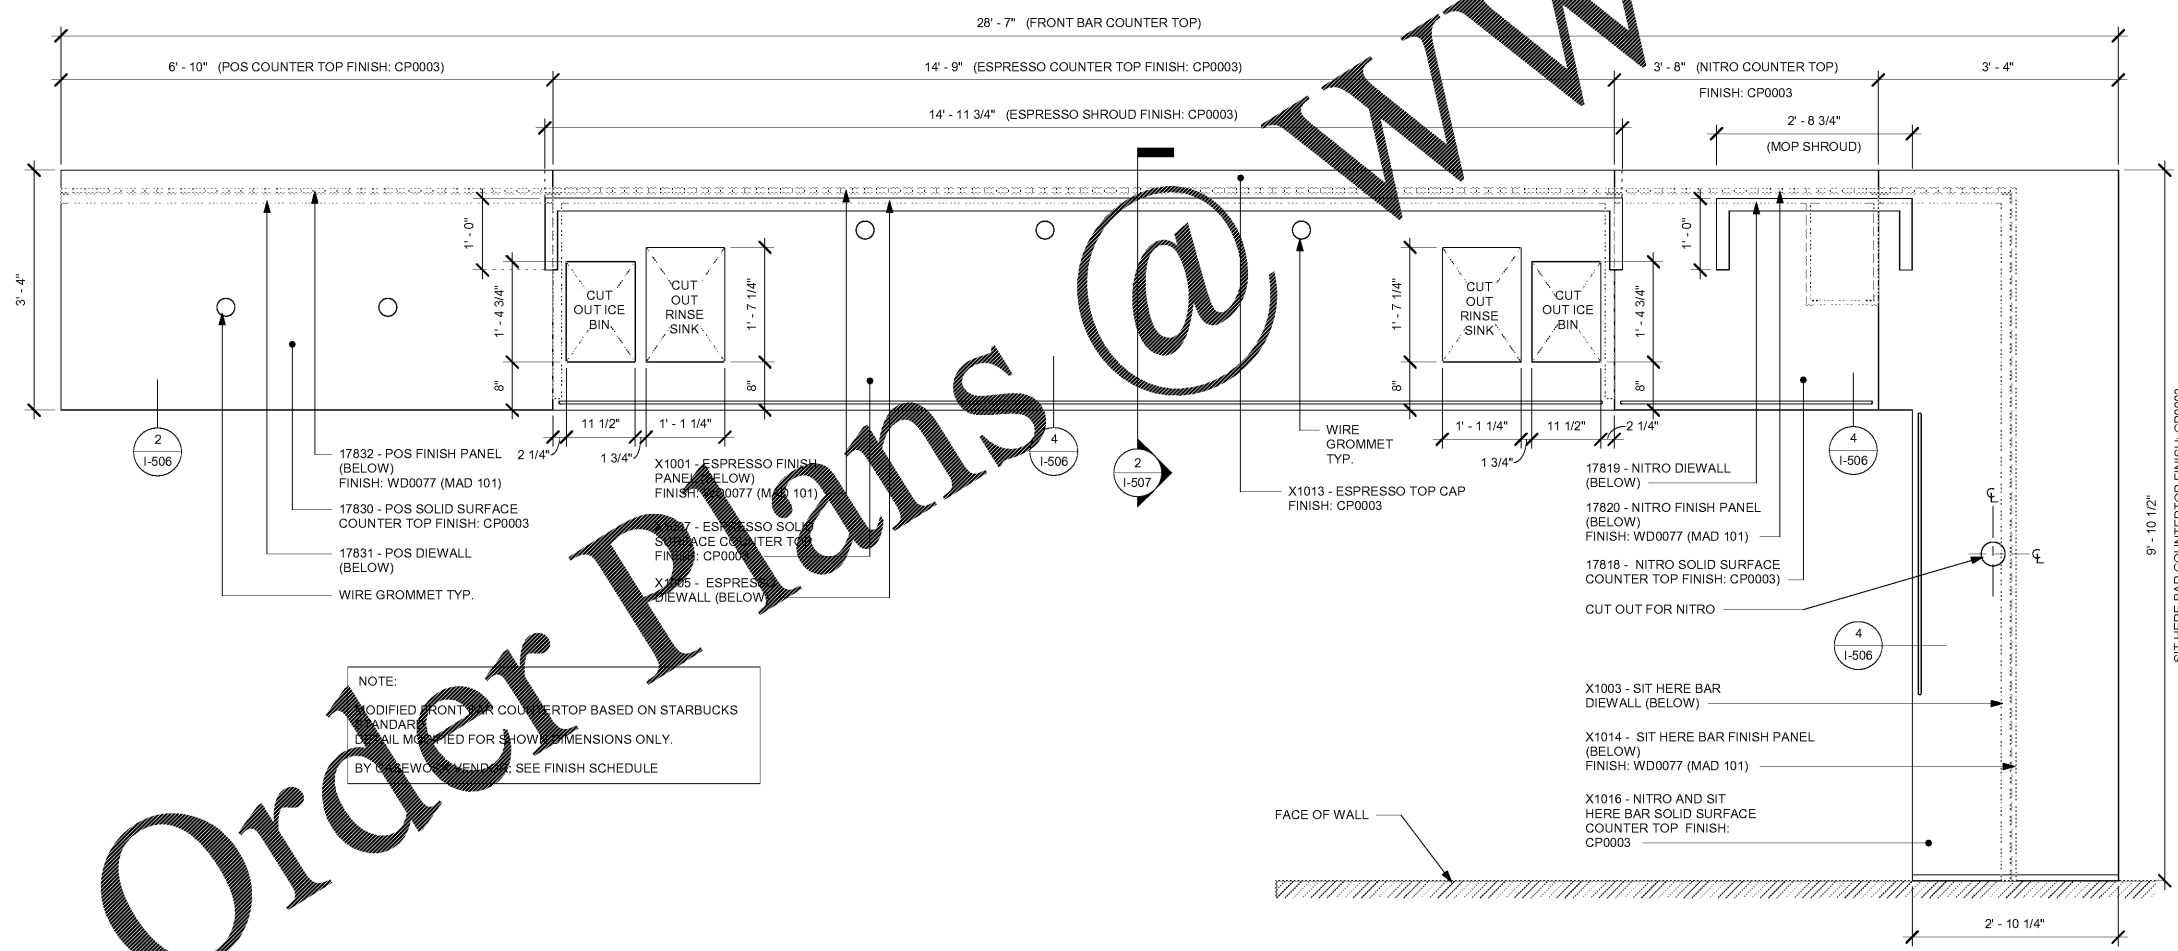


NOTE:
MODIFIED FRONT BAR COUNTER TOP BASED ON STARBUCKS
STANDARD
DETAIL MODIFIED FOR SHOWN DIMENSIONS ONLY.
BY CASEWORK VENDOR; SEE FINISH SCHEDULE

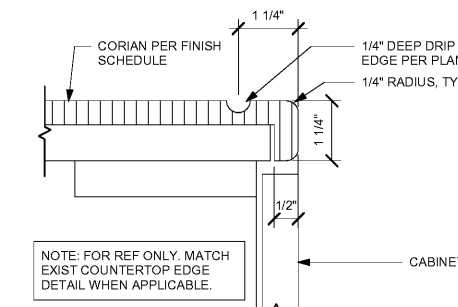

3 FRONT BAR COUNTER TOP
Scale: 3/4\"/>

4 TYP. CORIAN DRIP EDGE - FRONTLINE
Scale: 6\"/>

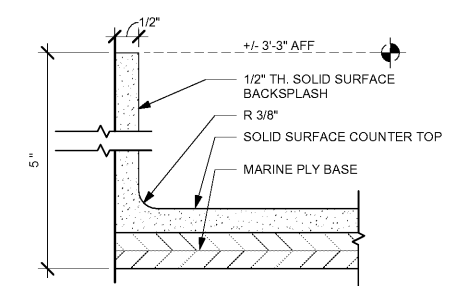

5 BACKSPASH DETAIL
Scale: 6\"/>



STARBUCKS
2401 UTAH AVENUE SOUTH
SEATTLE, WASHINGTON 98134
(206) 318-1575

THESE DRAWINGS AND SPECIFICATIONS ARE
CONFIDENTIAL AND SHALL REMAIN THE SOLE
PROPERTY OF STARBUCKS CORPORATION,
WHICH IS THE OWNER OF THE COPYRIGHT IN
THIS WORK. THEY SHALL NOT BE
REPRODUCED (IN WHOLE OR IN PART), SHARED
WITH THIRD PARTIES OR USED IN ANY MANNER
ON OTHER PROJECTS OR EXTENSIONS TO THIS
PROJECT WITHOUT THE PRIOR WRITTEN
CONSENT OF STARBUCKS CORPORATION.
THESE DRAWINGS AND SPECIFICATIONS ARE
INTENDED TO EXPRESS DESIGN INTENT FOR A
PROTOTYPICAL STARBUCKS STORE (WHICH IS
SUBJECT TO CHANGE AT ANYTIME) AND DO
NOT REFLECT ACTUAL SITE CONDITIONS.
NEITHER PARTY SHALL HAVE ANY OBLIGATION
NOR LIABILITY TO THE OTHER (EXCEPT STATED
ABOVE) UNTIL A WRITTEN AGREEMENT IS
FULLY EXECUTED BY BOTH PARTIES.

STARBUCKS TEMPLATE VERSION | 2018.01.26

**Design Forum
Architects Inc.**
700 W. Pale Rose Way, Suite 400
Cincinnati, OH 45203
Tel: (513) 421-2210
Donald J. Rehrman
Architect In Charge
License: AR0017303

**Design Forum
Engineering**
700 W. Pale Rose Way, Suite 400
Cincinnati, OH 45203
Tel: (513) 421-2210
Timothy L. Raderding, PE
Professional Engineer
License: 62078

PROJECT NAME:
**CYPRESS GARDENS
BLVD & ROOSEVELT**
PROJECT ADDRESS:
**5709 CYPRESS GARDENS BLVD
WINTER HAVEN, FL 33884**

STORE #: 50175
PROJECT #: 73763-001
ISSUE DATE: 04/20/2018
DESIGN PROGRAM: LAIS BRITO
MANAGER: STARBUCKS
LEEDO AP: MICHAEL B. SARKA
PRODUCTION DESIGNER: ANA COSTANZO
CHECKED BY:

Revision Schedule			
Rev	Date	By	Description

SHEET TITLE:
CASEWORK DETAILS

SCALE: AS SHOWN

SHEET NUMBER:
I-506

C:\Users\daniel.green\Documents\Starbucks_Cypress Gardens & Roosevelt_FL_2017_daniel.green@interbrand.com.rvt 5/2/2018 12:10:01 PM

Order Plans @ WWW.LDLine.com