

NOTE:  
SHOP DRAWINGS TO BE APPROVED BY  
SB DESIGNER PRIOR TO FABRICATION.



**STARBUCKS**  
2401 UTAH AVENUE SOUTH  
SEATTLE, WASHINGTON 98134  
(206) 318-1575

THESE DRAWINGS AND SPECIFICATIONS ARE CONFIDENTIAL AND SHALL REMAIN THE SOLE PROPERTY OF STARBUCKS CORPORATION, WHICH IS THE OWNER OF THE COPYRIGHT IN THIS WORK. THEY SHALL NOT BE REPRODUCED (IN WHOLE OR IN PART), SHARED WITH THIRD PARTIES OR USED IN ANY MANNER ON OTHER PROJECTS OR EXTENSIONS TO THIS PROJECT WITHOUT THE PRIOR WRITTEN CONSENT OF STARBUCKS CORPORATION. THESE DRAWINGS AND SPECIFICATIONS ARE INTENDED TO EXPRESS DESIGN INTENT FOR A PROTOTYPICAL STARBUCKS STORE (WHICH IS SUBJECT TO CHANGE AT ANYTIME) AND DO NOT REFLECT ACTUAL SITE CONDITIONS. NEITHER PARTY SHALL HAVE ANY OBLIGATION NOR LIABILITY TO THE OTHER (EXCEPT STATED ABOVE) UNTIL A WRITTEN AGREEMENT IS FULLY EXECUTED BY BOTH PARTIES.

STARBUCKS TEMPLATE VERSION I2018.01.26

**Design Forum Architects Inc.**  
700 W. Pale Rose Way, Suite 400  
Cincinnati, OH 45203  
Tel: (513) 421-2210  
Donald J. Reithman  
Architect in Charge  
License: AR0017303

**Design Forum Engineering**  
700 W. Pale Rose Way, Suite 400  
Cincinnati, OH 45203  
Tel: (513) 421-2210  
Timothy L. Rastenberg, PE  
Professional Engineer  
License: 62078

PROJECT NAME:  
**CYPRESS GARDENS  
BLVD & ROOSEVELT**

PROJECT ADDRESS:  
**5709 CYPRESS GARDENS BLVD  
WINTER HAVEN, FL 33884**


STORE #: 50175  
PROJECT #: 73763-001  
ISSUE DATE: 04/20/2018  
DESIGN PROGRAM: LAIS BRITO  
MANAGER:  
LEEDO AP: STARBUCKS  
PRODUCTION DESIGNER: MICHAEL B. SARKA  
CHECKED BY: ANA COSTANZO

Revision Schedule			
Rev	Date	By	Description


SHEET TITLE:  
**CASEWORK DETAILS**

SCALE: AS SHOWN


SHEET NUMBER:  
**I-507**

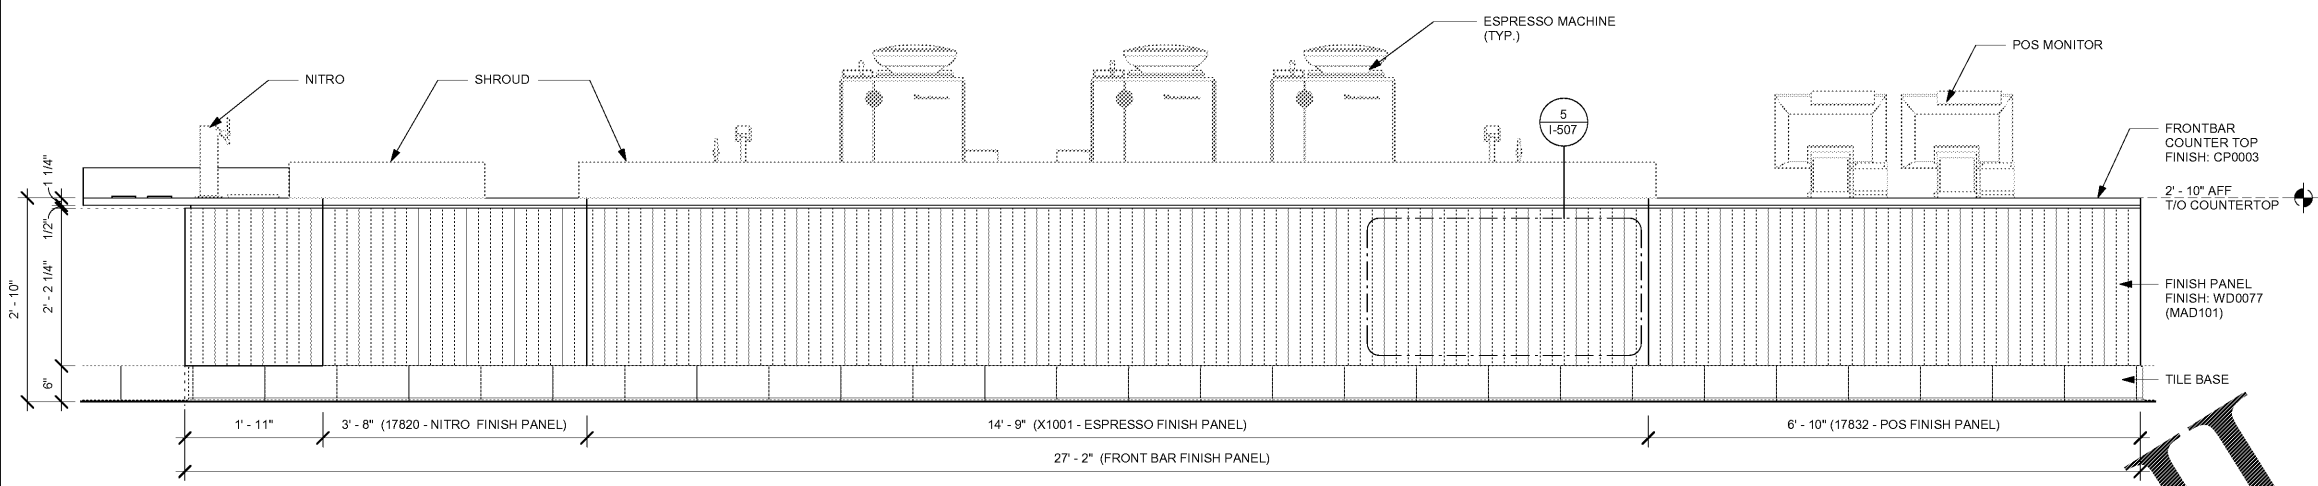


**1 FRONT BAR ELEVATION**  
Scale: 3/4" = 1'-0"

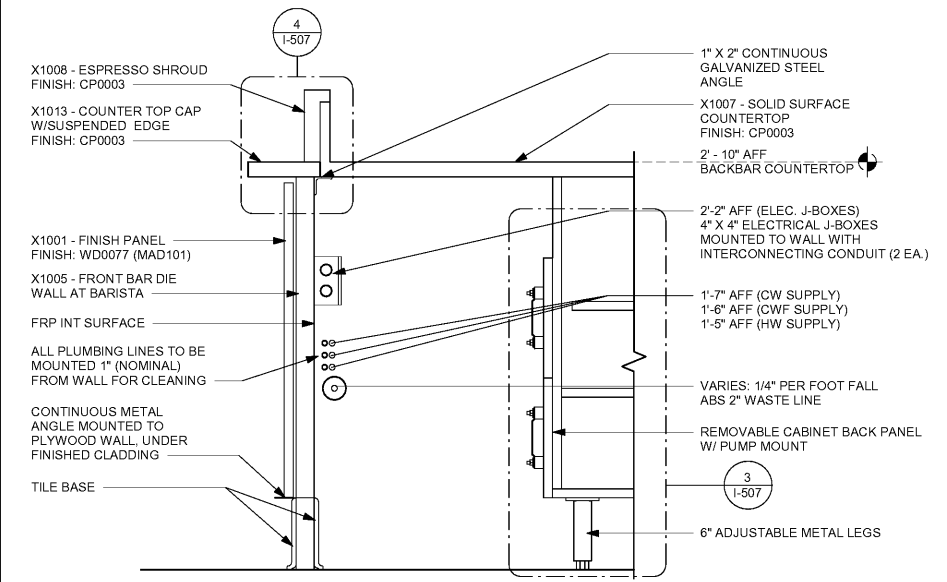


**2 DIEWALL ASSEMBLY AT BARISTA**  
Scale: 1 1/2" = 1'-0"

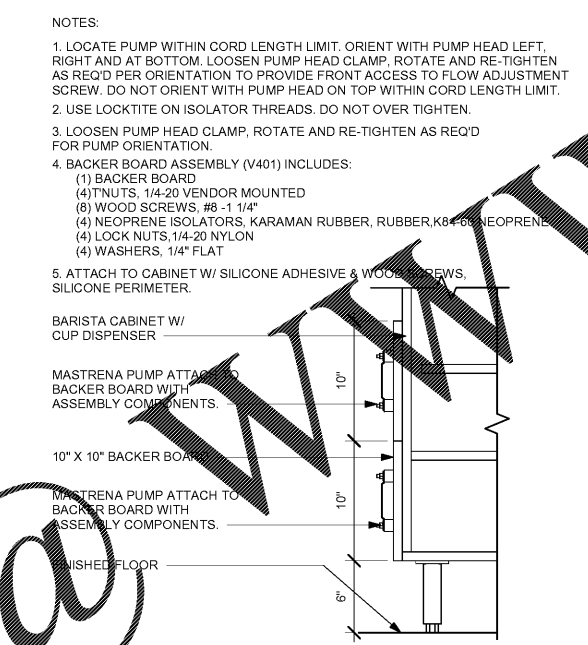


**3 PUMP ATTACHMENT**  
Scale: 1 1/2" = 1'-0"

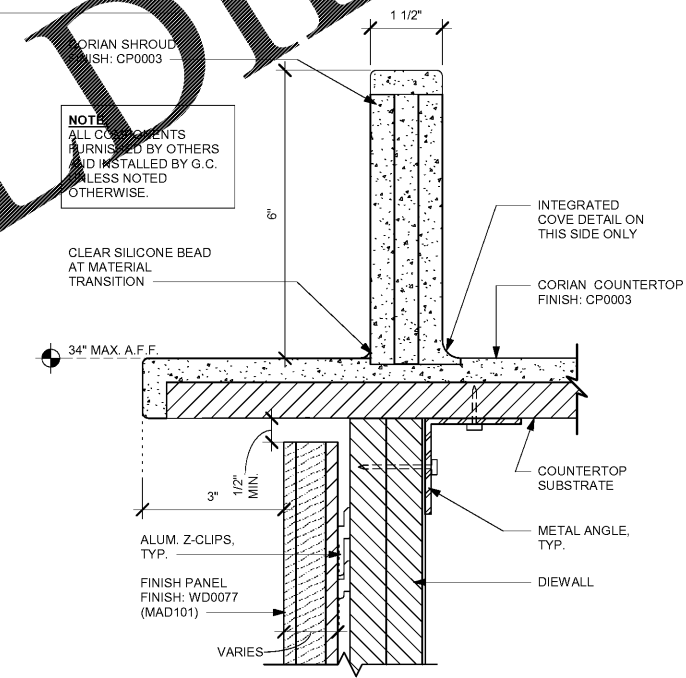


**4 ESPRESSO SHROUD DETAIL**  
Scale: 6" = 1'-0"

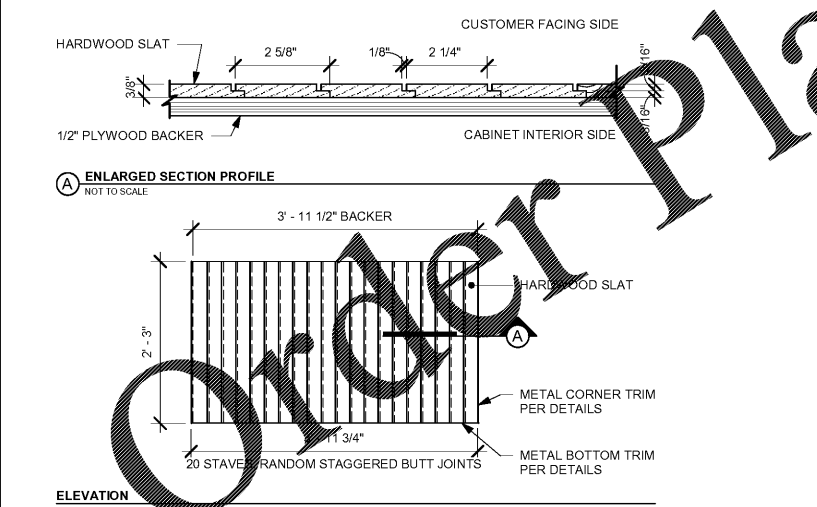


**5 FINISH APPLICATION - VERTICAL SLAT WITH REVEAL (MAD 101)**  
Scale: 3/4" = 1'-0"

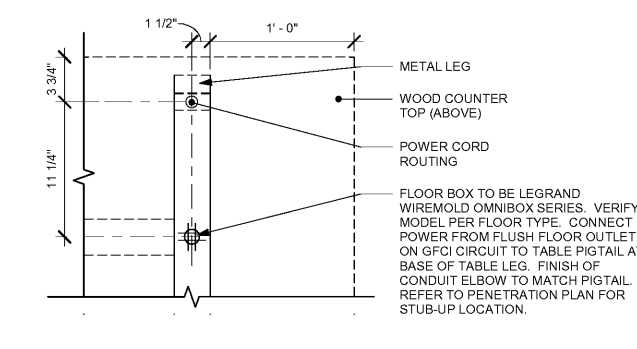

**6 COMMUNITY TABLE - LEG PLAN**  
Scale: 1 1/2" = 1'-0"

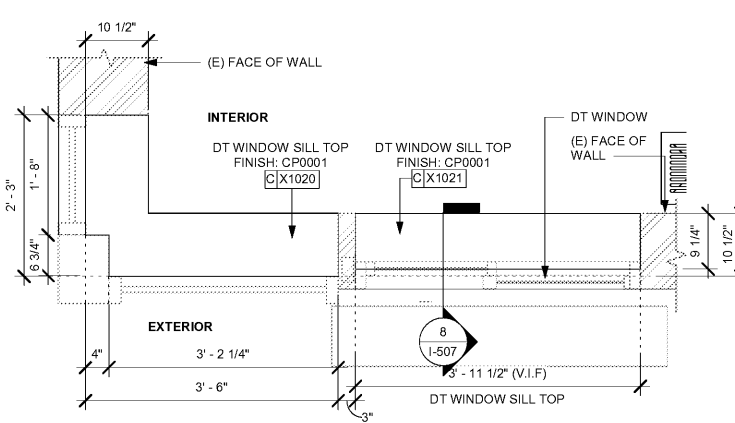

**7 DT SILL TOP - PLAN**  
Scale: 3/4" = 1'-0"

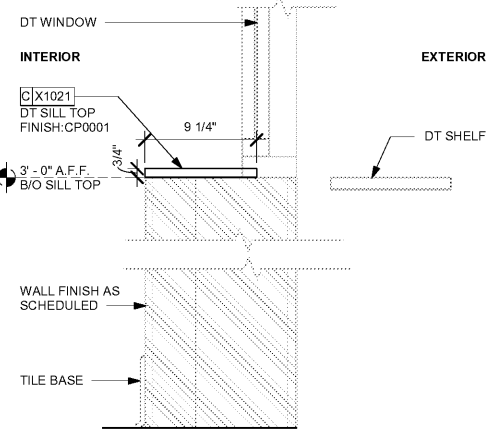

**8 DT WINDOW SILL TOP - SECTION**  
Scale: 1 1/2" = 1'-0"

5/2/2018 12:10:07 PM C:\Users\daniel.green\Documents\Starbucks\_Cypress Gardens & Roosevelt\_FL\_2017\_daniel.green@interbrand.com.rvt

Order Plans

WWW.LDOnline.com