



STARBUCKS COFFEE COMPANY
 2401 UTAH AVENUE SOUTH
 SEATTLE, WASHINGTON 98134
 (206) 318-1575

THESE DRAWINGS AND SPECIFICATIONS ARE CONFIDENTIAL AND SHALL REMAIN THE SOLE PROPERTY OF STARBUCKS CORPORATION, WHICH IS THE OWNER OF THE COPYRIGHT IN THIS WORK. THEY SHALL NOT BE REPRODUCED (IN WHOLE OR IN PART), SHARED WITH THIRD PARTIES OR USED IN ANY MANNER ON OTHER PROJECTS OR EXTENSIONS TO THIS PROJECT WITHOUT THE PRIOR WRITTEN CONSENT OF STARBUCKS CORPORATION. THESE DRAWINGS AND SPECIFICATIONS ARE INTENDED TO EXPRESS DESIGN INTENT FOR A PROTOTYPICAL STARBUCKS STORE (WHICH IS SUBJECT TO CHANGE AT ANYTIME) AND DO NOT REFLECT ACTUAL SITE CONDITIONS. NEITHER PARTY SHALL HAVE ANY OBLIGATION NOR LIABILITY TO THE OTHER (EXCEPT STATED ABOVE) UNTIL A WRITTEN AGREEMENT IS FULLY EXECUTED BY BOTH PARTIES.

STARBUCKS TEMPLATE VERSION: 2017.11.03

Design Forum Architects Inc.
 700 W. Pate Rose Way, Suite 400
 Cincinnati, OH 45203
 Tel: (513) 421-2210
 Donald J. Reithman
 Architect in Charge
 License: AR0017303

Design Forum Engineering
 700 W. Pate Rose Way, Suite 400
 Cincinnati, OH 45203
 Tel: (513) 421-2210
 Timothy L. Raderberg PE
 Professional Engineer
 License: 62016

PROJECT NAME:
**CYPRESS GARDENS
 BLVD & ROOSEVELT**

PROJECT ADDRESS:
**5709 CYPRESS GARDENS BLVD
 WINTER HAVEN, FL 33884**

STORE #: 50175
 PROJECT #: 73763-001
 ISSUE DATE: 04/20/2018
 DESIGN PROGRAM MANAGER: LAIS BRITO
 LEED AP: STARBUCKS
 PRODUCTION DESIGNER: MICHAEL B. SARKA
 CHECKED BY: ANA COSTANZO


| Revision Schedule | | | |
|-------------------|------|----|-------------|
| Rev | Date | By | Description |
| | | | |
| | | | |
| | | | |

SHEET TITLE:
PATIO DETAILS

SCALE: As indicated

SHEET NUMBER:
APX-106


NOTE:
 DETAILS SHOWN FOR REFERENCE ONLY.
 SHOP DRAWINGS TO BE APPROVED BY SB
 DESIGNER PRIOR TO FABRICATION. REFER
 TO FABRICATOR SHOP DRAWINGS FOR
 ADDITIONAL INFORMATION.

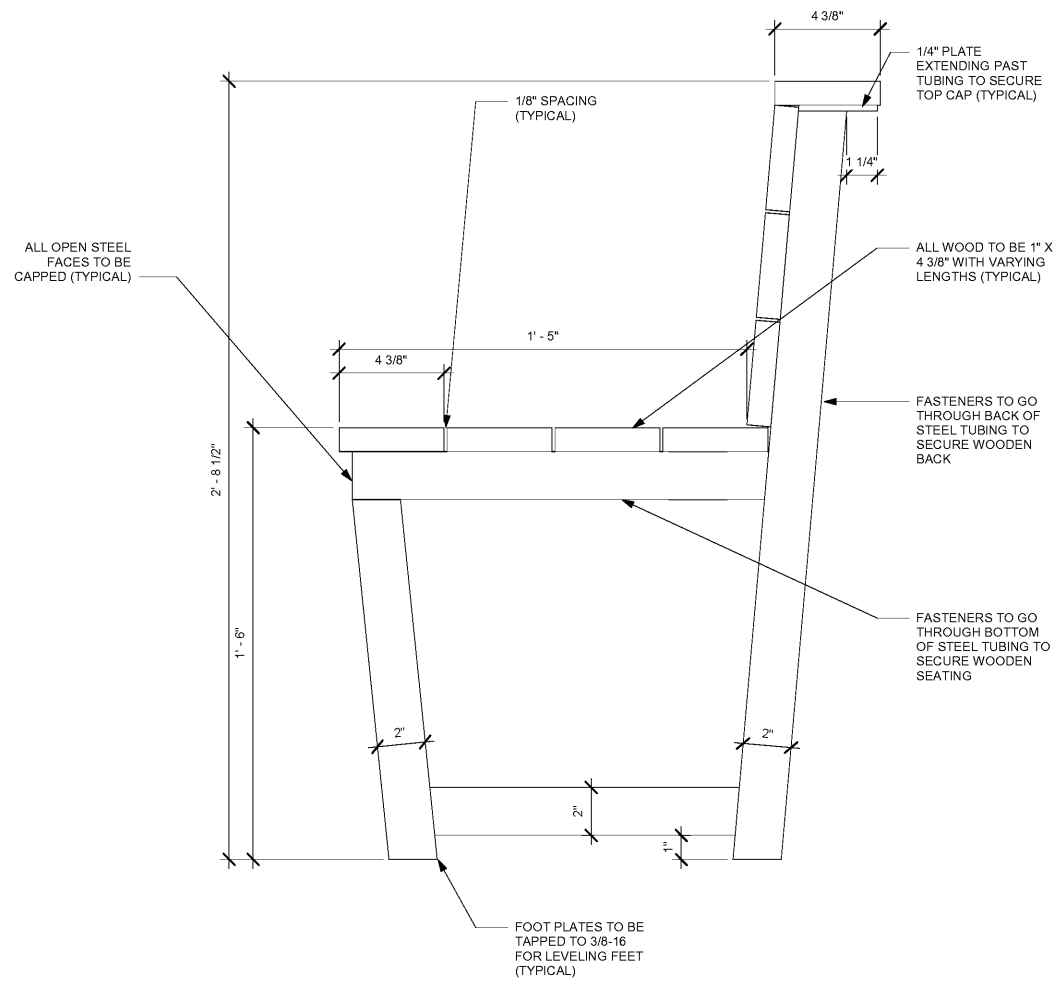



1 BENCH SECTION DETAIL
 Scale: 3" = 1'-0"



PERSPECTIVE VIEW

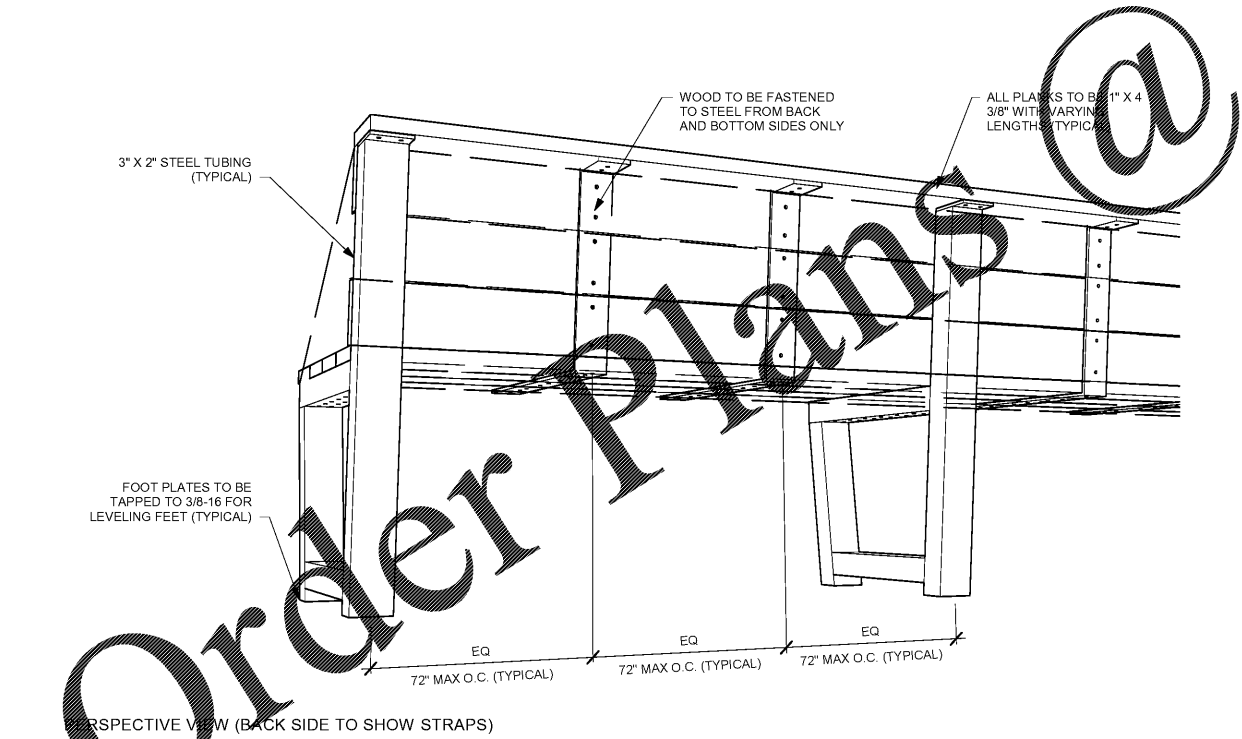

2 BENCH DETAILS
 Scale: 1" = 1'-0"

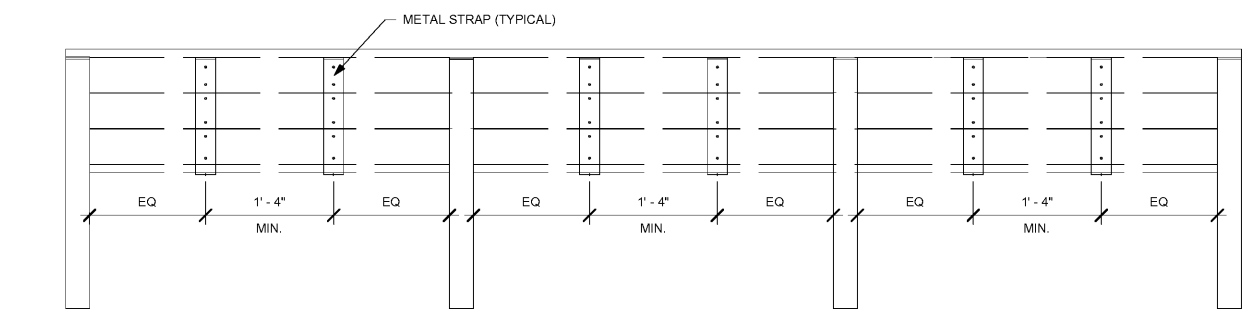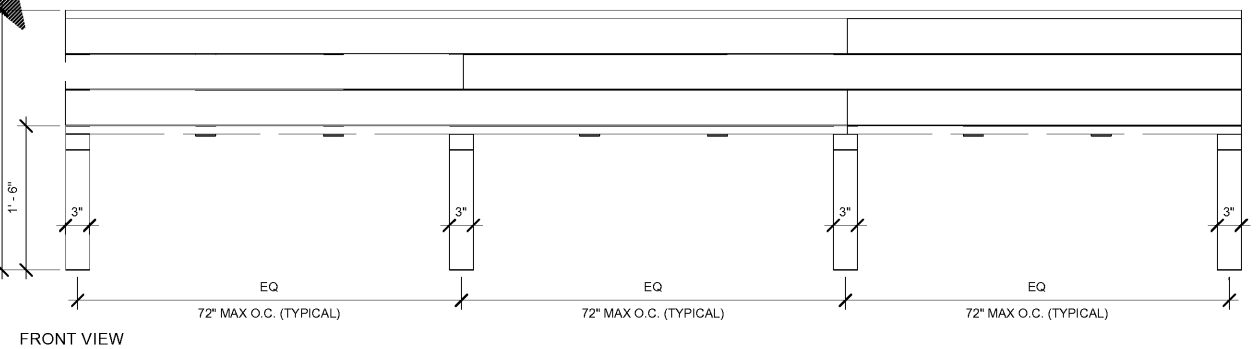

BACK VIEW

Order Plans @

www.pdfline.com