


Plotted By: Harrison, Ailee. Sheet: SELL PDI CAMPUS - Loyal, TM-102, TREE MITIGATION PLAN - June 28, 2018 08:53:24am. K:\SAR\_LIRC\14829000 - pdi campus improvements\CAD\Drawings\TM-102 TREE MITIGATION PLAN.dwg  
This document, together with the concepts and designs presented herein, is intended only for the specific purpose and client for which it was prepared. Please refer to the agreement which governs which authorizes and adaptation by Kimley-Horn and Associates, Inc. shall be without liability to Kimley-Horn and Associates, Inc.

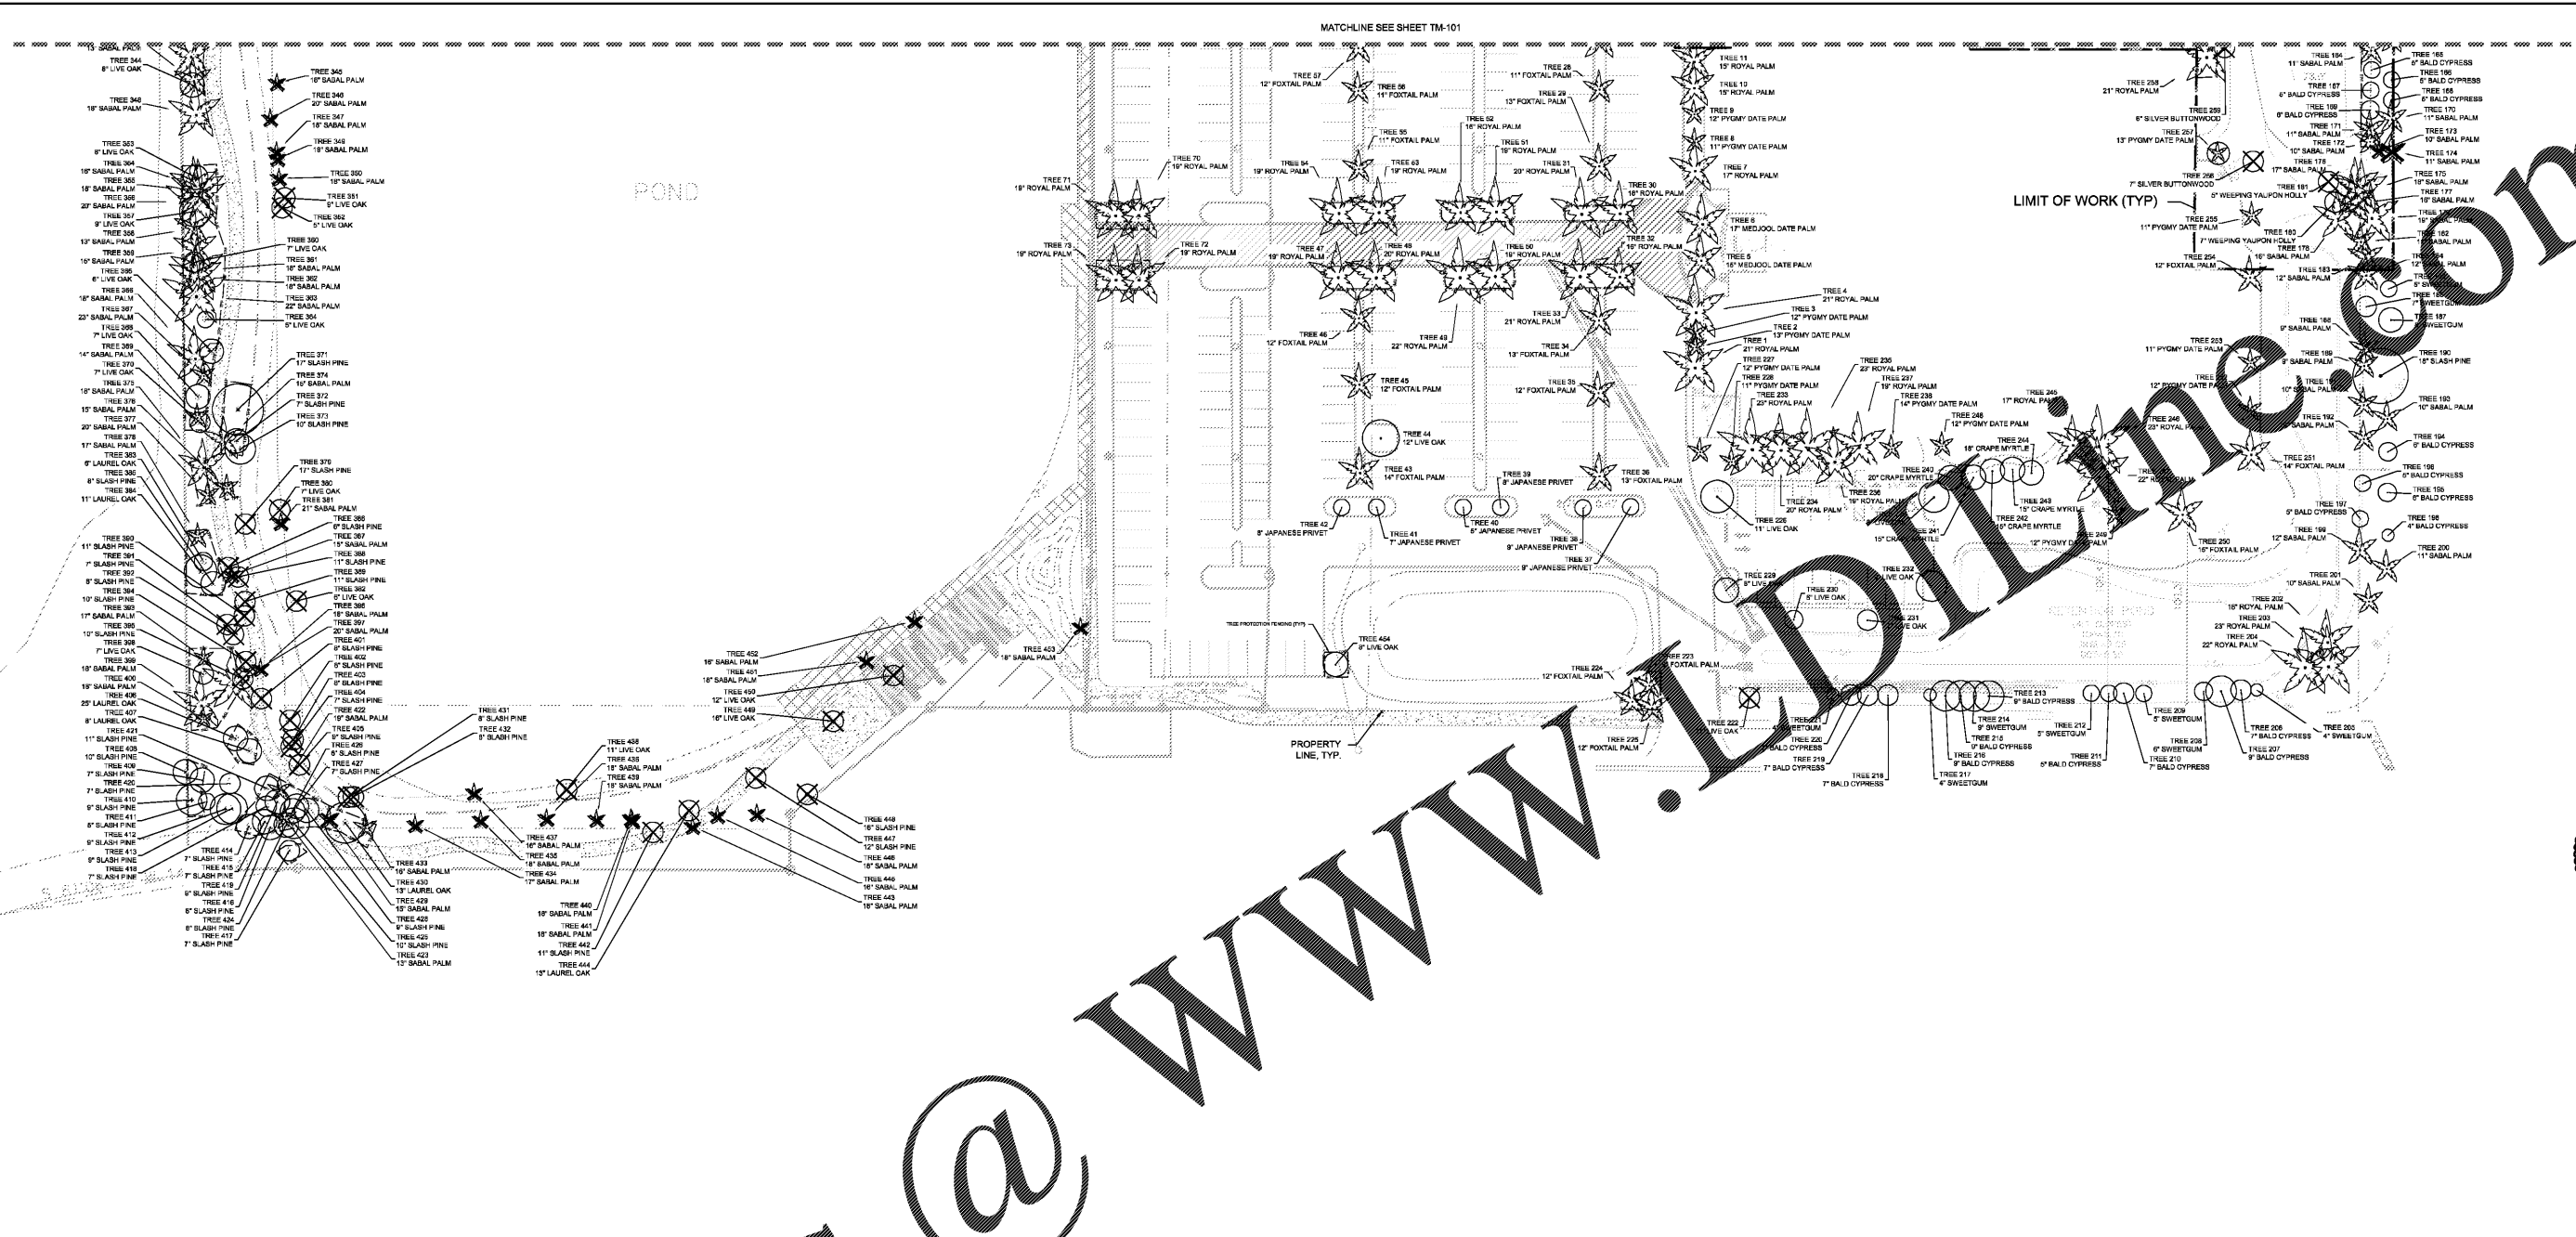


### TREE SYMBOL KEY

- TREE TO REMAIN
- TREE TO BE REMOVED
- PALM TO REMAIN
- PALM TO BE REMOVED
- PALM TO BE RELOCATED
- TREE PROTECTION FENCING


### NOTES

1. SEE SHEET TM-103 FOR TREE MITIGATION DATA AND INSTALLATION.
  2. SEE SHEET TM-150 FOR TREE MITIGATION NOTES AND DETAILS.
  3. TREE PROTECTION FENCING (T.P.F.) IS SHOWN APPROXIMATE LOCATIONS ON THE PLANS. ANY WORK DONE WITHIN THE LIMITS OF THE DRIPLINE SHALL BE DONE IN ACCORDANCE WITH THE TREE MITIGATION NOTES, SHEET TM-150.
  4. T.P.F. MUST REMAIN INTACT THROUGHOUT CONSTRUCTION. UPON COMPLETION OF CONSTRUCTION, CONTRACTOR SHALL VERIFY THAT TREES REMAIN FULLY PROTECTED DURING CONSTRUCTION.
  5. EXISTING TREES SHALL BE PRUNED UNDER THE DIRECTION OF AN ISA CERTIFIED ARBORIST ACCORDING TO CITY OF PORT CHARLOTTE STANDARDS.
  6. SEE LANDSCAPE PLANS FOR ALL PROPOSED REPLACEMENT TREES.
  7. ALL POOR HEALTH TREES LISTED IN THE TREE OBSERVATION DATA HAVE BEEN EXCLUDED FROM THE REPLACEMENT CALCULATIONS.
- TREE MITIGATION PLANS PREPARED BY CERTIFIED ARBORIST LICENSE #FL6527A.

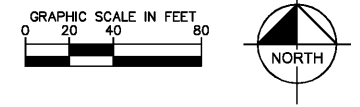

NO.	REVISIONS	DATE	BY

**Kimley»Horn**  
© 2018 KIMLEY-HORN AND ASSOCIATES, INC.  
1777 MAIN STREET, SUITE 200, SARASOTA, FL 34236  
PHONE: 941-379-7600  
WWW.KIMLEY-HORN.COM CA 0000686

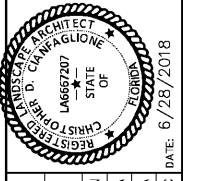

K-HA PROJECT	14829000
DATE	JUNE 2018
SCALE	AS SHOWN
DESIGNED BY	K-HA
DRAWN BY	K-HA
CHECKED BY	CDC
DATE	6/28/2018

## TREE MITIGATION PLAN

**PDI CAMPUS**  
PREPARED FOR  
**POWER DESIGN, INC.**  
FLORIDA  
ST. PETERSBURG

SHEET NUMBER  
**TM-102**