




Picked By: terrason, Ailsa Street Set/PDI CAMPUS Layout-H-151-HARDSCAPE DETAILS June 28, 2018 08:54:45am - K:\SAR JURC\148299000 - pdi campus improvements\CAD\Drawings\H-151-HARDSCAPE DETAILS.dwg
 This document, together with the concepts and designs presented herein, is intended only for the specific purpose and client for which it was prepared. Reuse of and improper reliance on this document without written authorization and adaptation by Kimley-Horn and Associates, Inc. shall be without liability to Kimley-Horn and Associates, Inc.

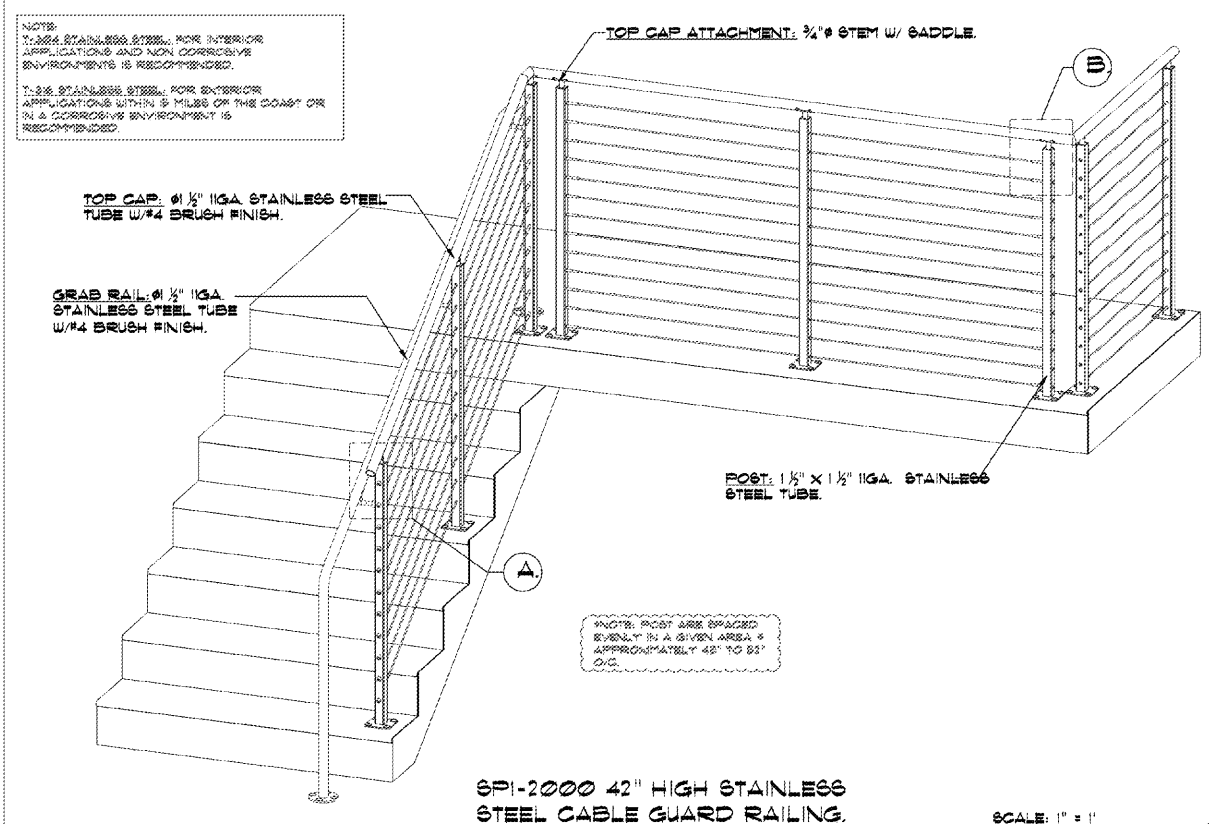


SPI-2000 42" HIGH STAINLESS STEEL CABLE GUARD RAILING. SCALE: 1" = 1'

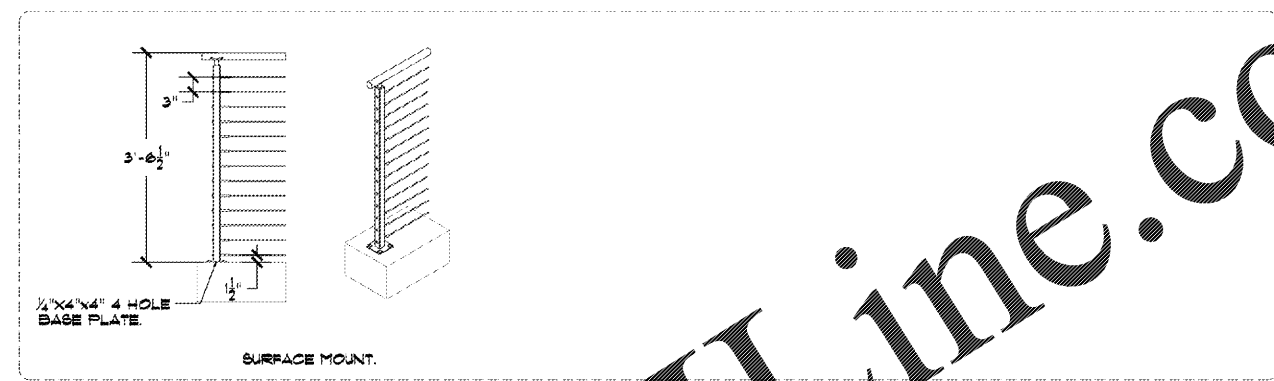


SPI-2000 TYPICAL MOUNTING OPTIONS. SCALE: 3/4" = 1'

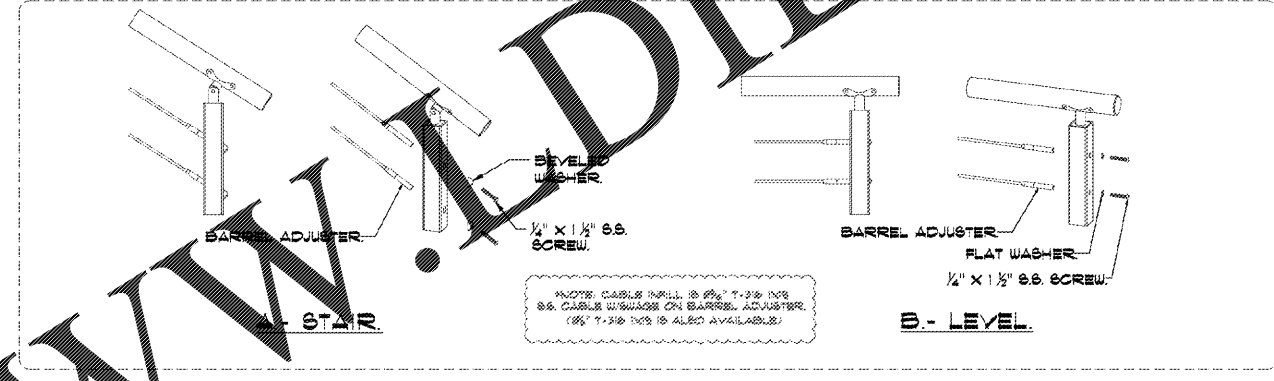

CABLE ATTACHMENT DETAIL. SCALE: 2" = 1'

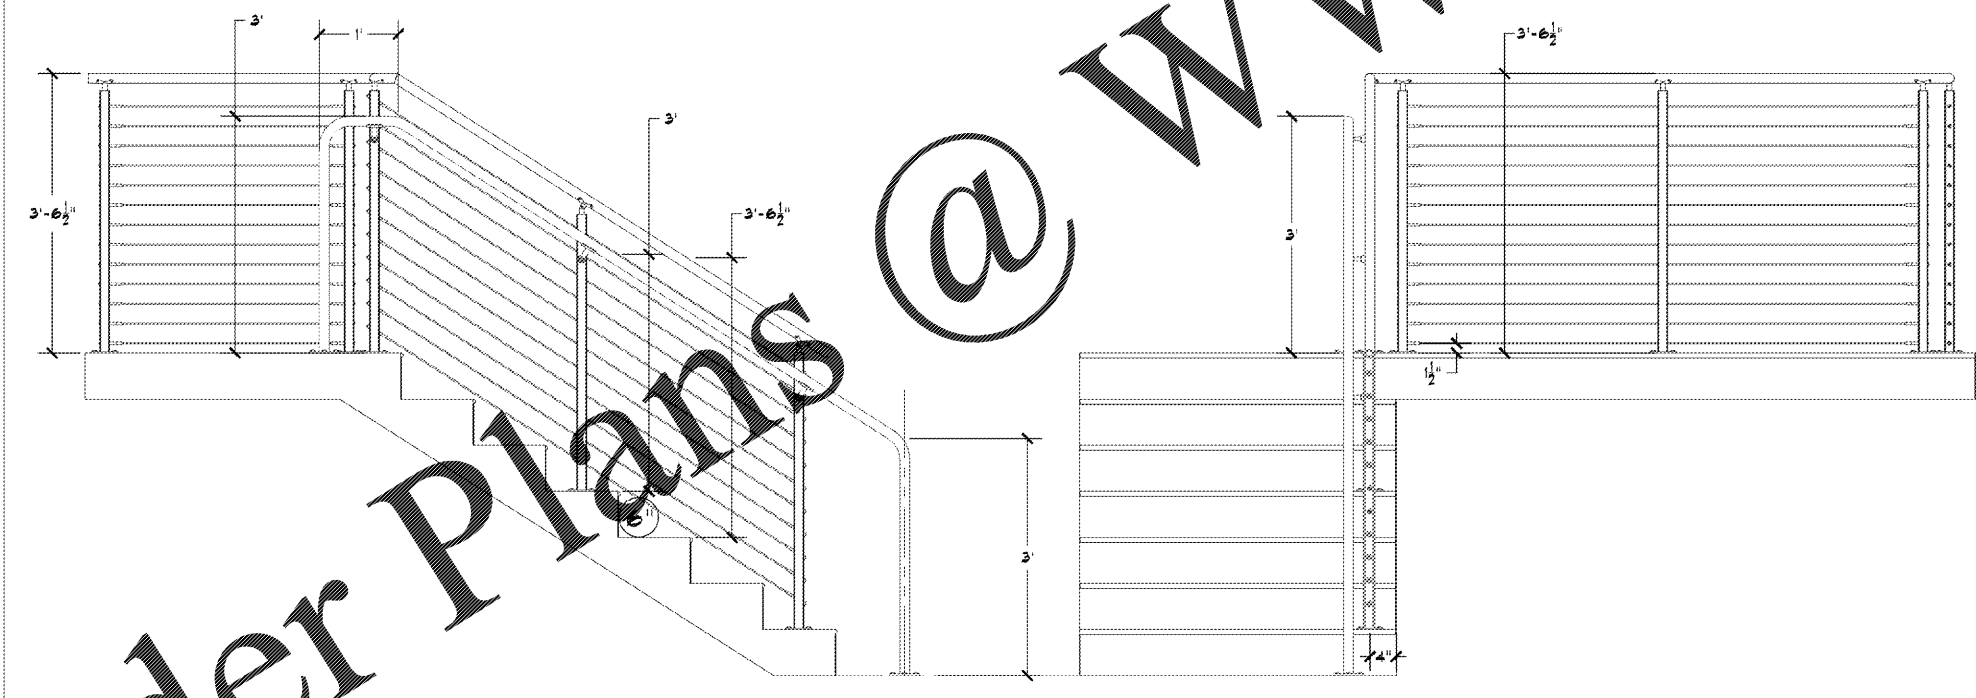

SPI-2000 42" GUARD RAILING. SCALE: 1" = 1'

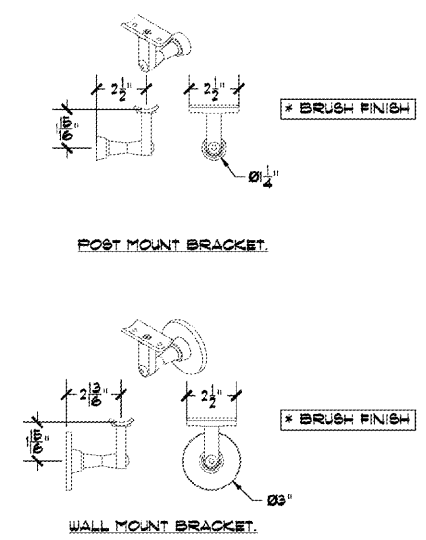

GRAB RAIL BRACKET DETAIL. SCALE: 3" = 1'

PRODUCT:
SPI-2000 STAINLESS STEEL CABLE RAILING SYSTEM.

CONTENT:
STANDARD SYSTEM DETAILS.

DRAWN BY: **KELLER C**

DATE: **01-21-2018**

211 34TH WAY
 LARGO, FL 33171
 PH: 727-536-8224
 FAX: 727-536-8314
 SALES@ECSOUTH.COM

Eco South

1 SPI-2000 STAINLESS STEEL CABLE RAILING SYSTEM OR OWNER APPROVED EQUAL

NTS

Order Plans @ WWW.ArchDeline.com

No.	REVISIONS	DATE	BY

Kimley»Horn

© 2018 KIMLEY-HORN AND ASSOCIATES, INC.
 1777 MAIN STREET, SUITE 200, SARASOTA, FL 34236
 WWW.KIMLEY-HORN.COM CA 00000686

KHA PROJECT: 148299000
 DATE: JUNE 2018
 SCALE: AS SHOWN
 DESIGNED BY: KHA
 DRAWN BY: KHA
 CHECKED BY: CDC DATE: 6/28/2018

HARDSCAPE DETAILS

PDI CAMPUS
 PREPARED FOR
POWER DESIGN, INC.

FLORIDA
 ST. PETERSBURG

SHEET NUMBER
H-151