

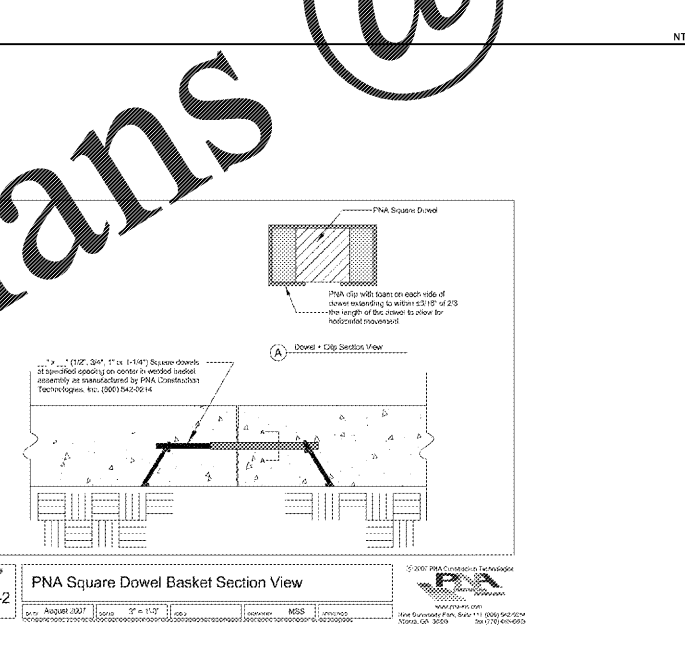
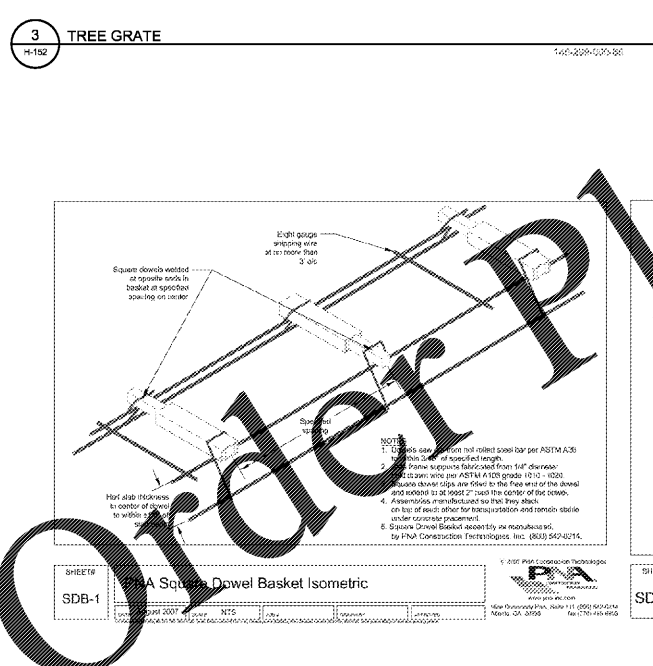
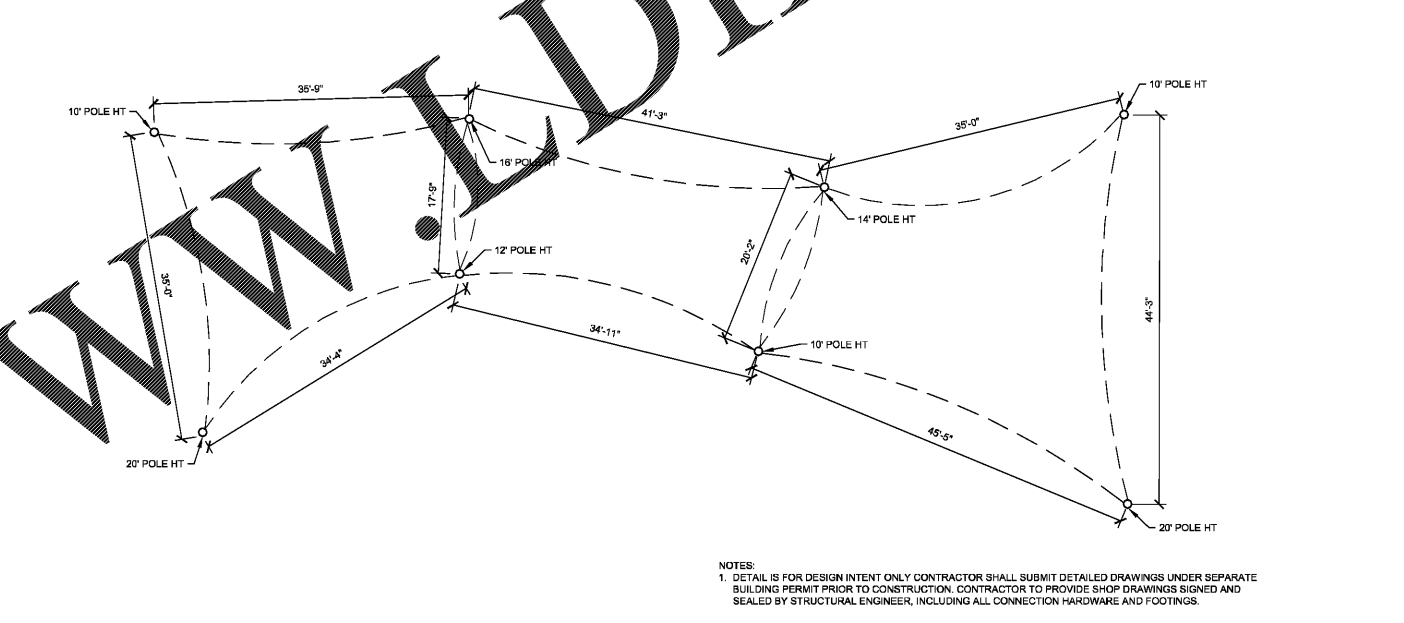
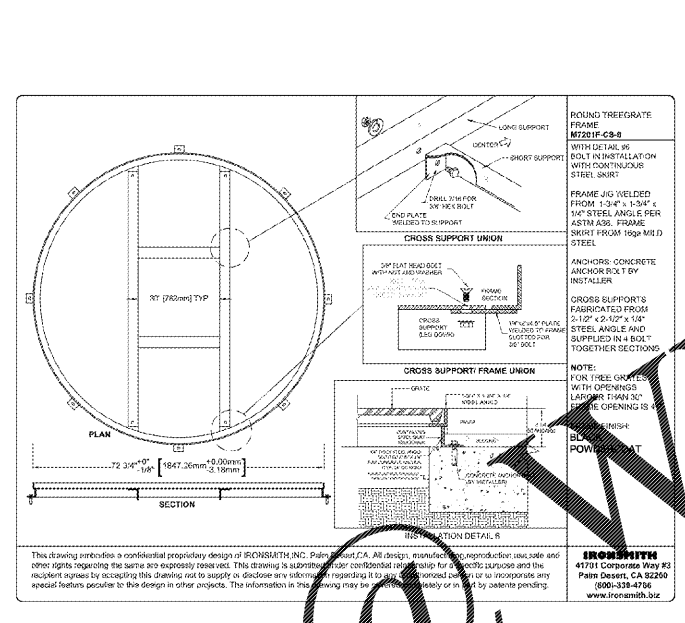
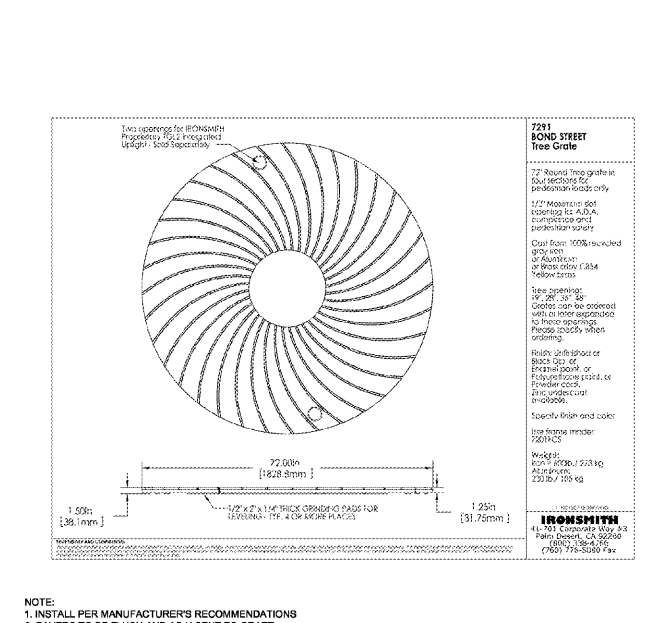
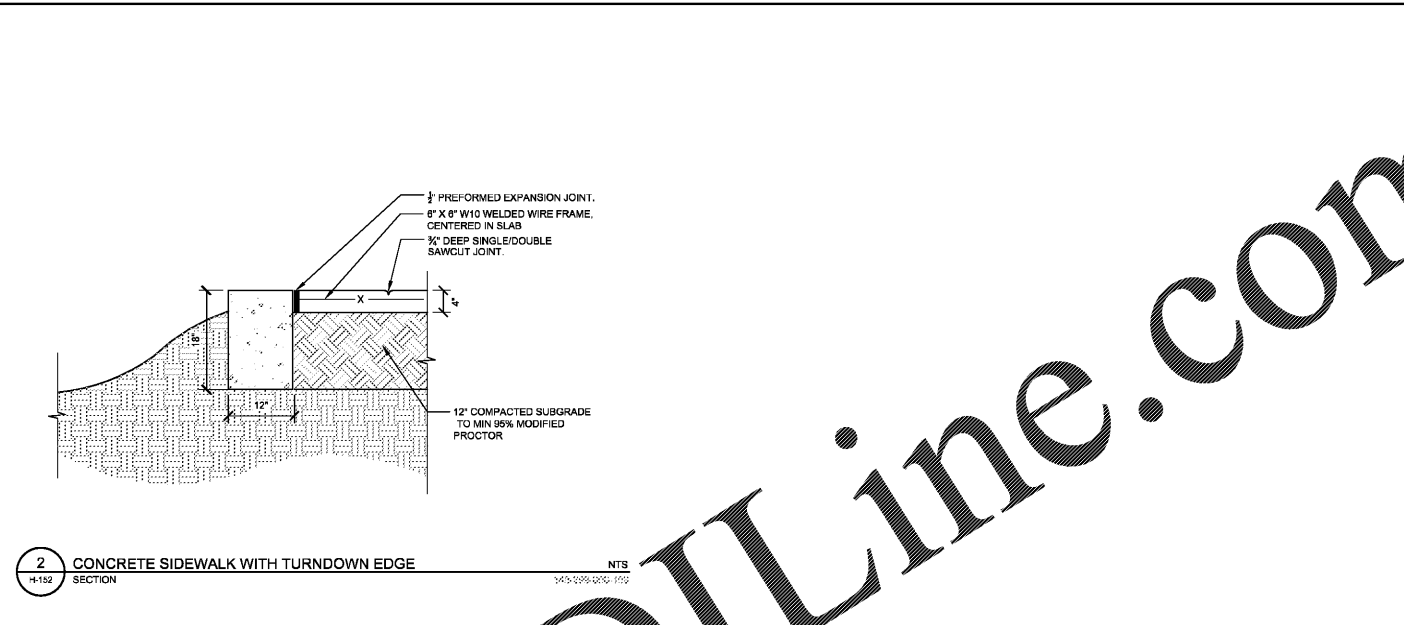


Project: PDI Campus, Street: Sate PDI Campus, Layout: H-152, Hardscape Details, June 26, 2018, 08:54:50 AM. K:\SAR\_JRC\_V48299000 - pdi\_campus\_improvements\CAD\Drawings\H-152\_HARDSCAPE\_DETAILS.dwg. This document, together with the concepts and designs presented herein, is intended only for the specific purpose and client for which it was prepared. Reuse of any part of this document without written authorization and adaptation by Kimley-Horn and Associates, Inc. shall be without liability to Kimley-Horn and Associates, Inc.

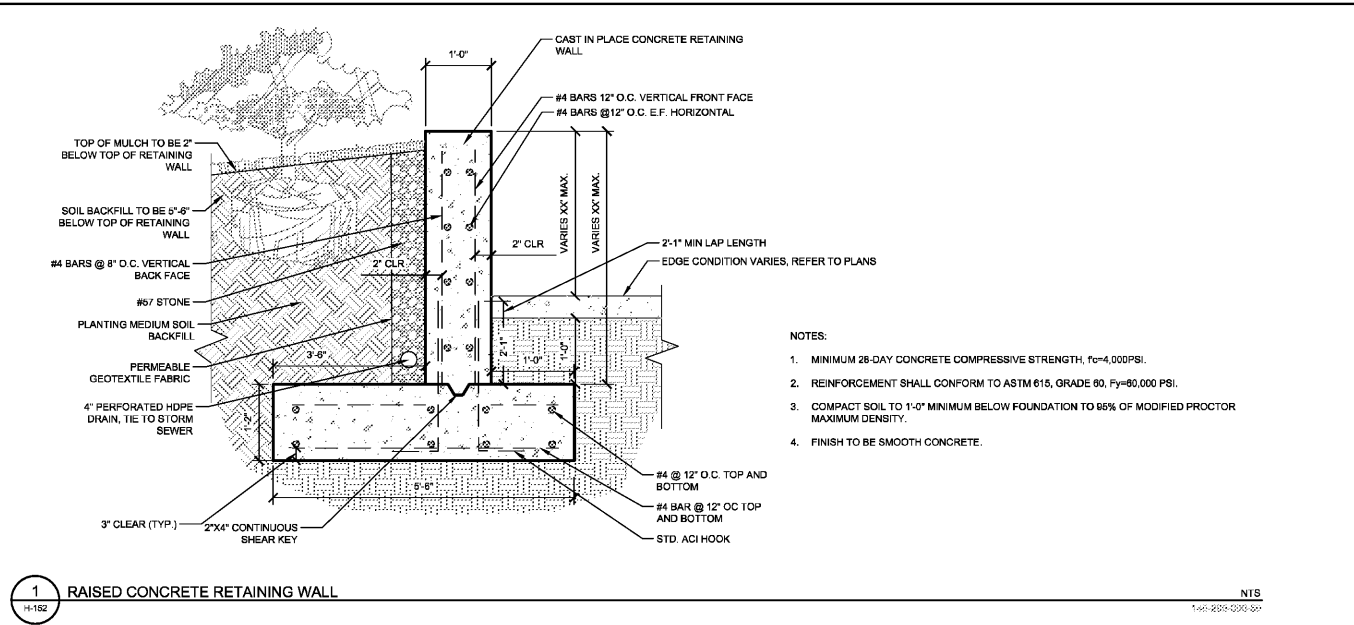

4 OPTIONAL SQUARE BASKET DOWEL CONTROL JOINT. NTS. H-152. 142-228-2275-37.

5 OPTIONAL DIAMOND DOWEL EXPANSION JOINT. NTS. H-152. 142-228-2275-37.

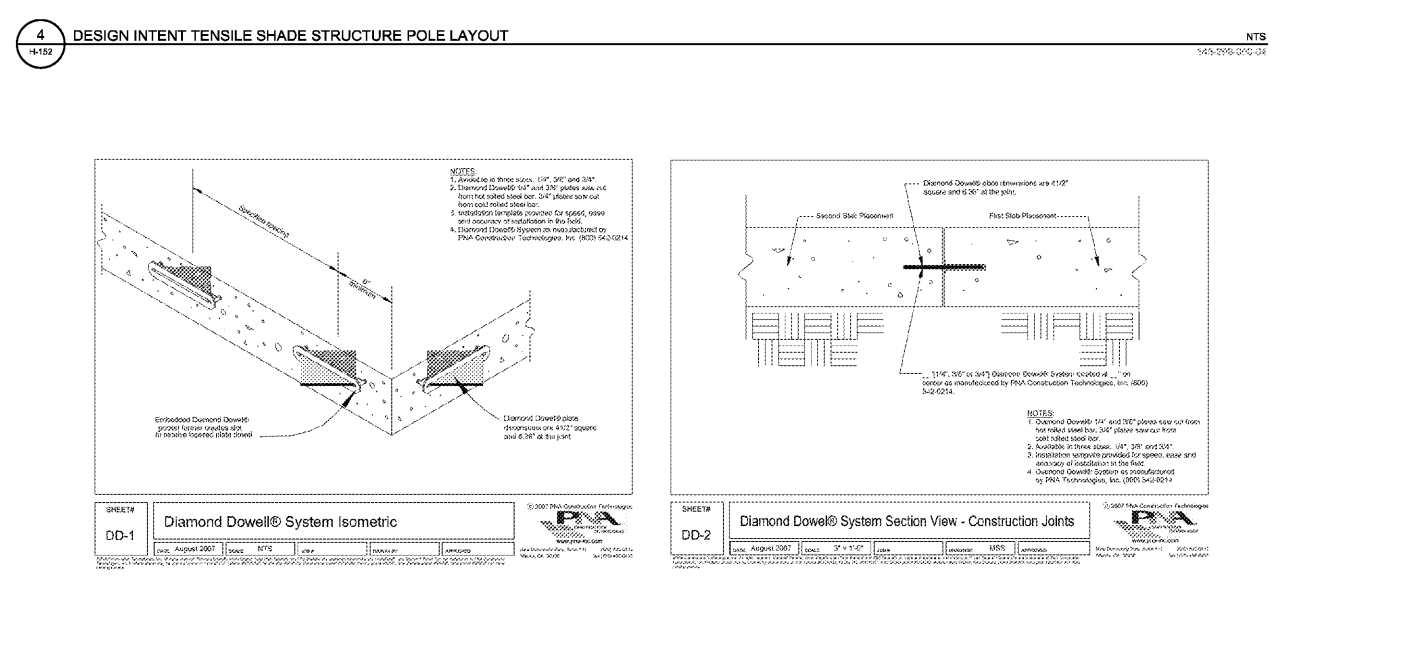

4 OPTIONAL SQUARE BASKET DOWEL CONTROL JOINT. NTS. H-152. 142-228-2275-37.

Project information including KHA PROJECT 148299000, DATE JUNE 2018, SCALE AS SHOWN, DESIGNED BY KHA, DRAWN BY KHA, CHECKED BY CDC, DATE 6/28/2018, and SHEET NUMBER H-152.

ST. PETERSBURG FLORIDA