


Plotted By: hcrason, Aiso Street Set: PDI_CAMPUS_Layout--155_HARDSCAPE_Details June 28, 2018 08:55:00am - K:\SAR JURC\48299000 - cad_campus_improvements\CAD\Drawings\150_HARDSCAPE_DETAILS.dwg
 This document, together with the concepts and designs presented herein, is intended only for the specific purpose and client for which it was prepared. Reuse of and improper reliance on this document without written authorization and adaptation by Kinley-Horn and Associates, Inc. shall be without liability to Kinley-Horn and Associates, Inc.

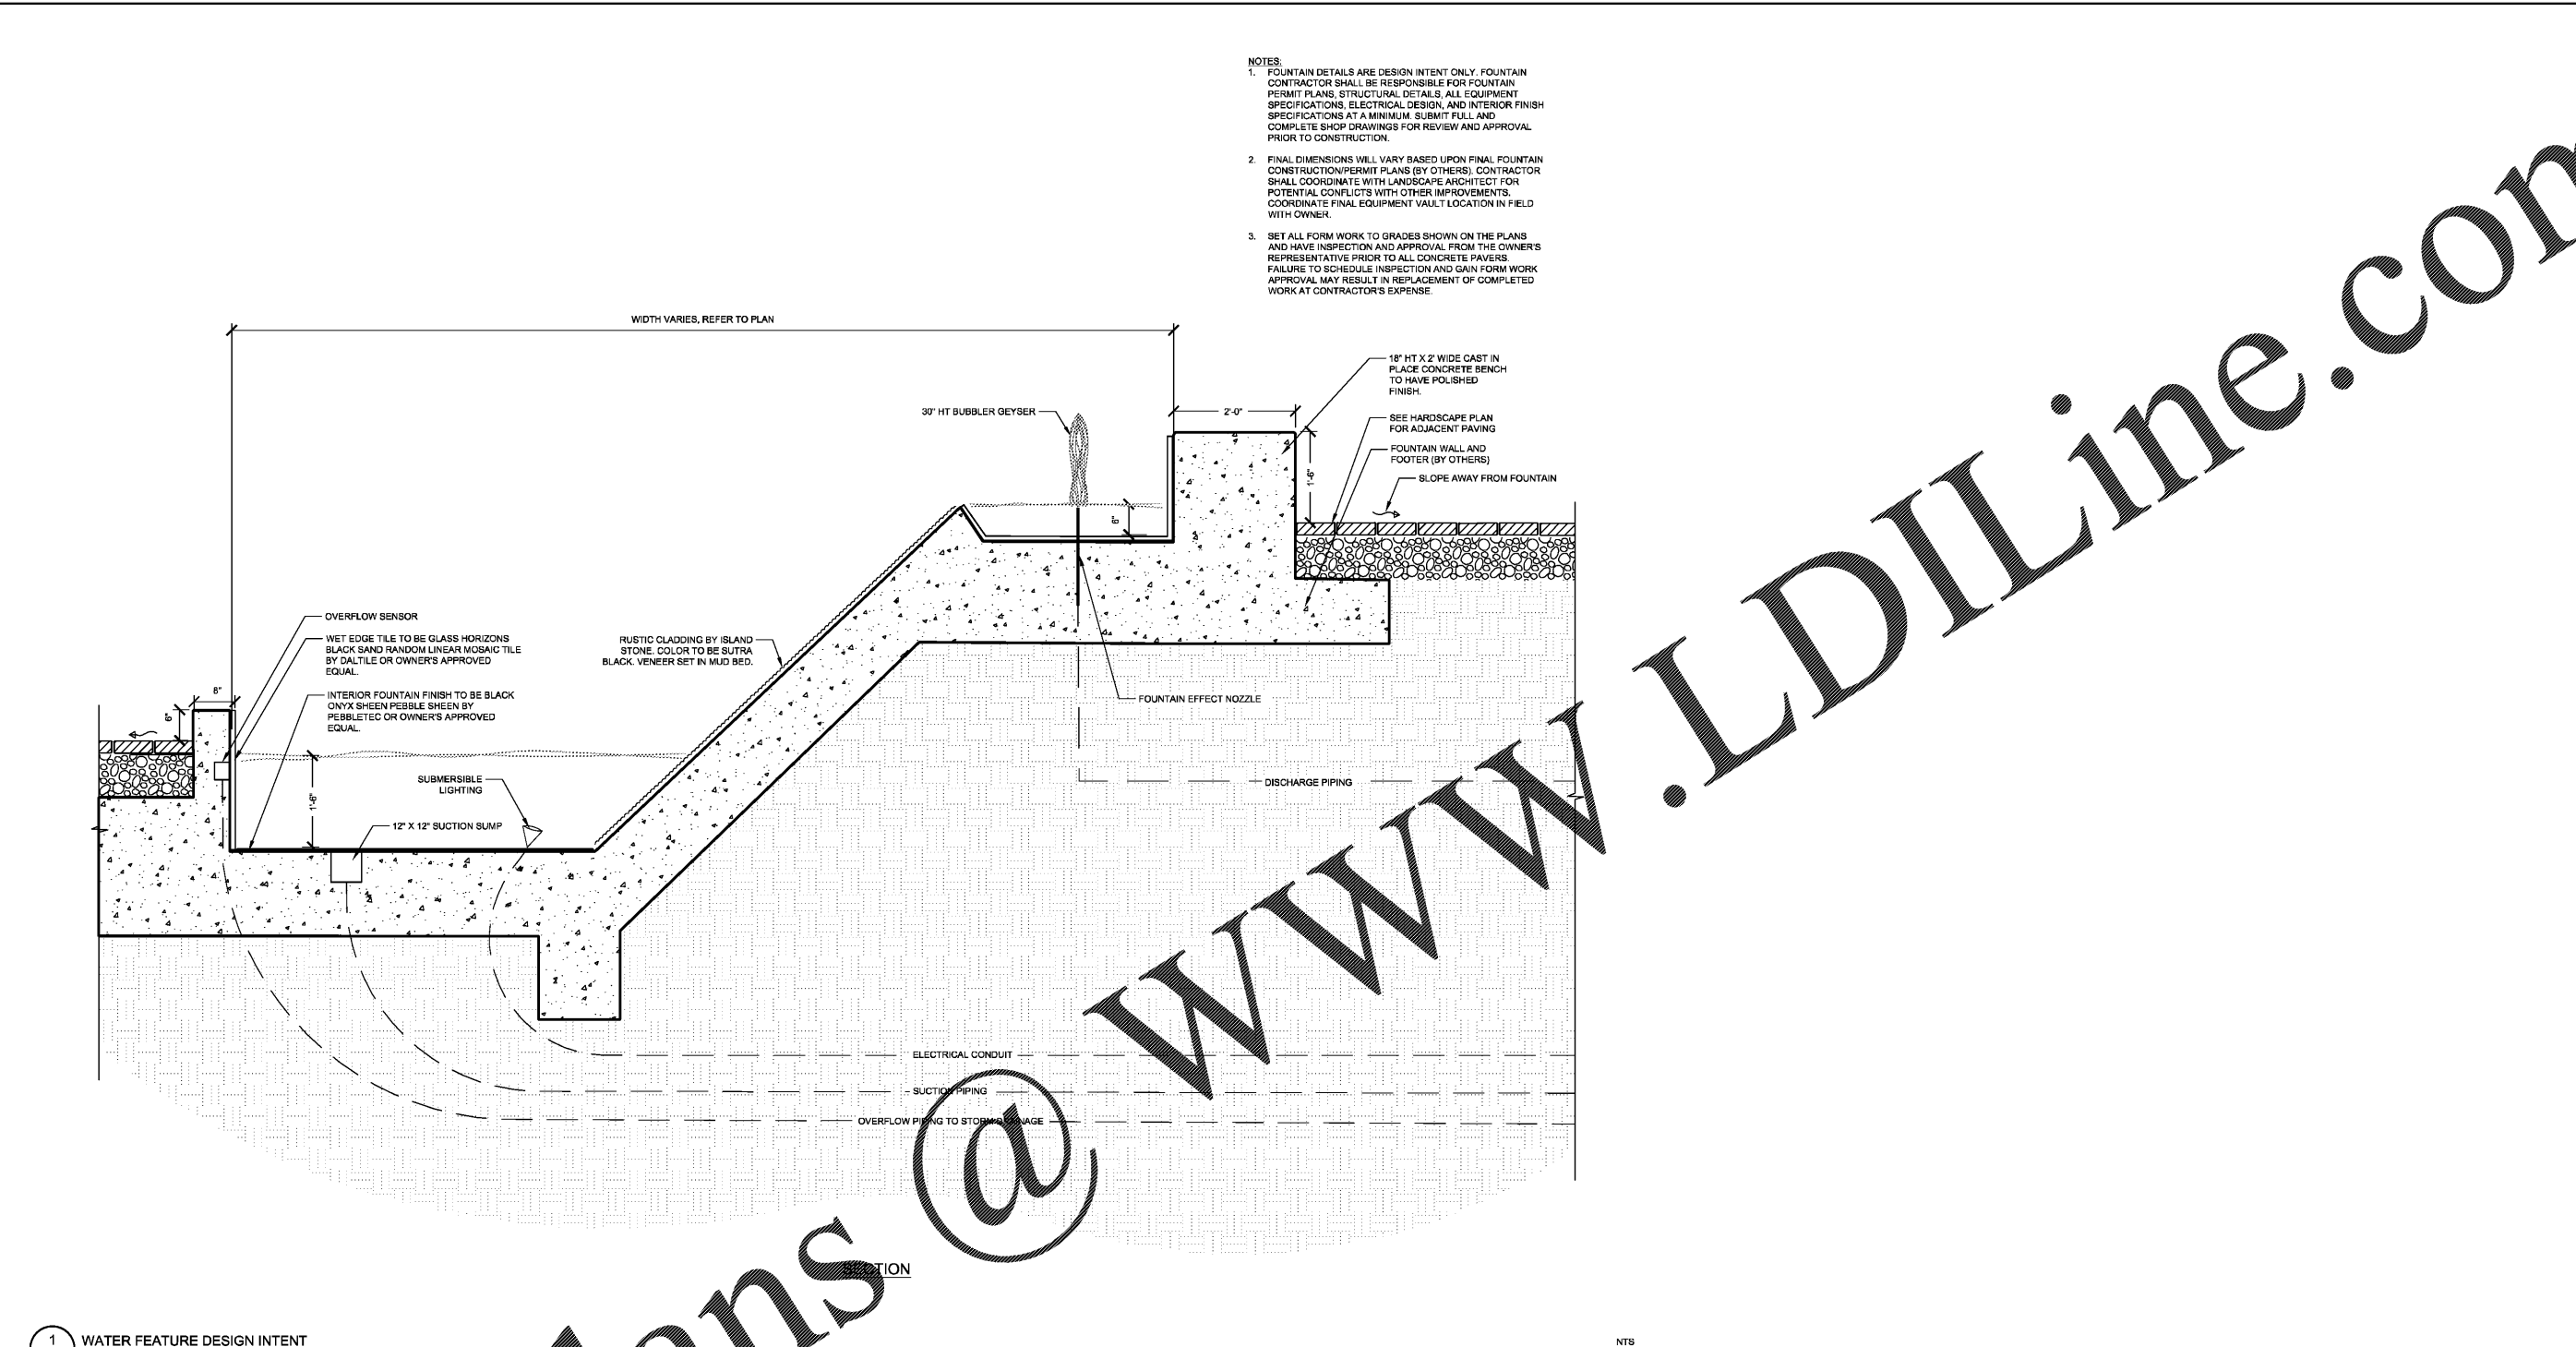

- NOTES:**
1. FOUNTAIN DETAILS ARE DESIGN INTENT ONLY. FOUNTAIN CONTRACTOR SHALL BE RESPONSIBLE FOR FOUNTAIN PERMIT PLANS, STRUCTURAL DETAILS, ALL EQUIPMENT SPECIFICATIONS, ELECTRICAL DESIGN, AND INTERIOR FINISH SPECIFICATIONS AT A MINIMUM. SUBMIT FULL AND COMPLETE SHOP DRAWINGS FOR REVIEW AND APPROVAL PRIOR TO CONSTRUCTION.
 2. FINAL DIMENSIONS WILL VARY BASED UPON FINAL FOUNTAIN CONSTRUCTION/PERMIT PLANS (BY OTHERS). CONTRACTOR SHALL COORDINATE WITH LANDSCAPE ARCHITECT FOR POTENTIAL CONFLICTS WITH OTHER IMPROVEMENTS. COORDINATE FINAL EQUIPMENT VAULT LOCATION IN FIELD WITH OWNER.
 3. SET ALL FORM WORK TO GRADES SHOWN ON THE PLANS AND HAVE INSPECTION AND APPROVAL FROM THE OWNER'S REPRESENTATIVE PRIOR TO ALL CONCRETE PAVERS. FAILURE TO SCHEDULE INSPECTION AND OBTAIN FORM WORK APPROVAL MAY RESULT IN REPLACEMENT OF COMPLETED WORK AT CONTRACTOR'S EXPENSE.


1 WATER FEATURE DESIGN INTENT
 H-155

NTS
 1/4" = 2'-0" (1/8")

Order Plans @ WWW.LDILine.com

No.	REVISIONS	DATE	BY

Kimley»Horn
 © 2018 KIMLEY-HORN AND ASSOCIATES, INC.
 1777 MAIN STREET, SUITE 200, SARASOTA, FL 34236
 PHONE: 941-379-7600
 WWW.KIMLEY-HORN.COM CA 0000686

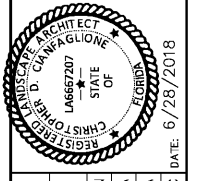

KHA PROJECT	148299000
DATE	JUNE 2018
SCALE	AS SHOWN
DESIGNED BY	KHA
DRAWN BY	KHA
CHECKED BY	CDC
DATE	6/28/2018

HARDSCAPE DETAILS

PDI CAMPUS
 PREPARED FOR
POWER DESIGN, INC.
 ST. PETERSBURG FLORIDA

SHEET NUMBER
H-155