


This document, together with the concepts and designs presented herein, is intended only for the specific purpose and client for which it was prepared. Reuse of and improper reliance on this document without written authorization and adaptation by Kimley-Horn and Associates, Inc. shall be without liability to Kimley-Horn and Associates, Inc.

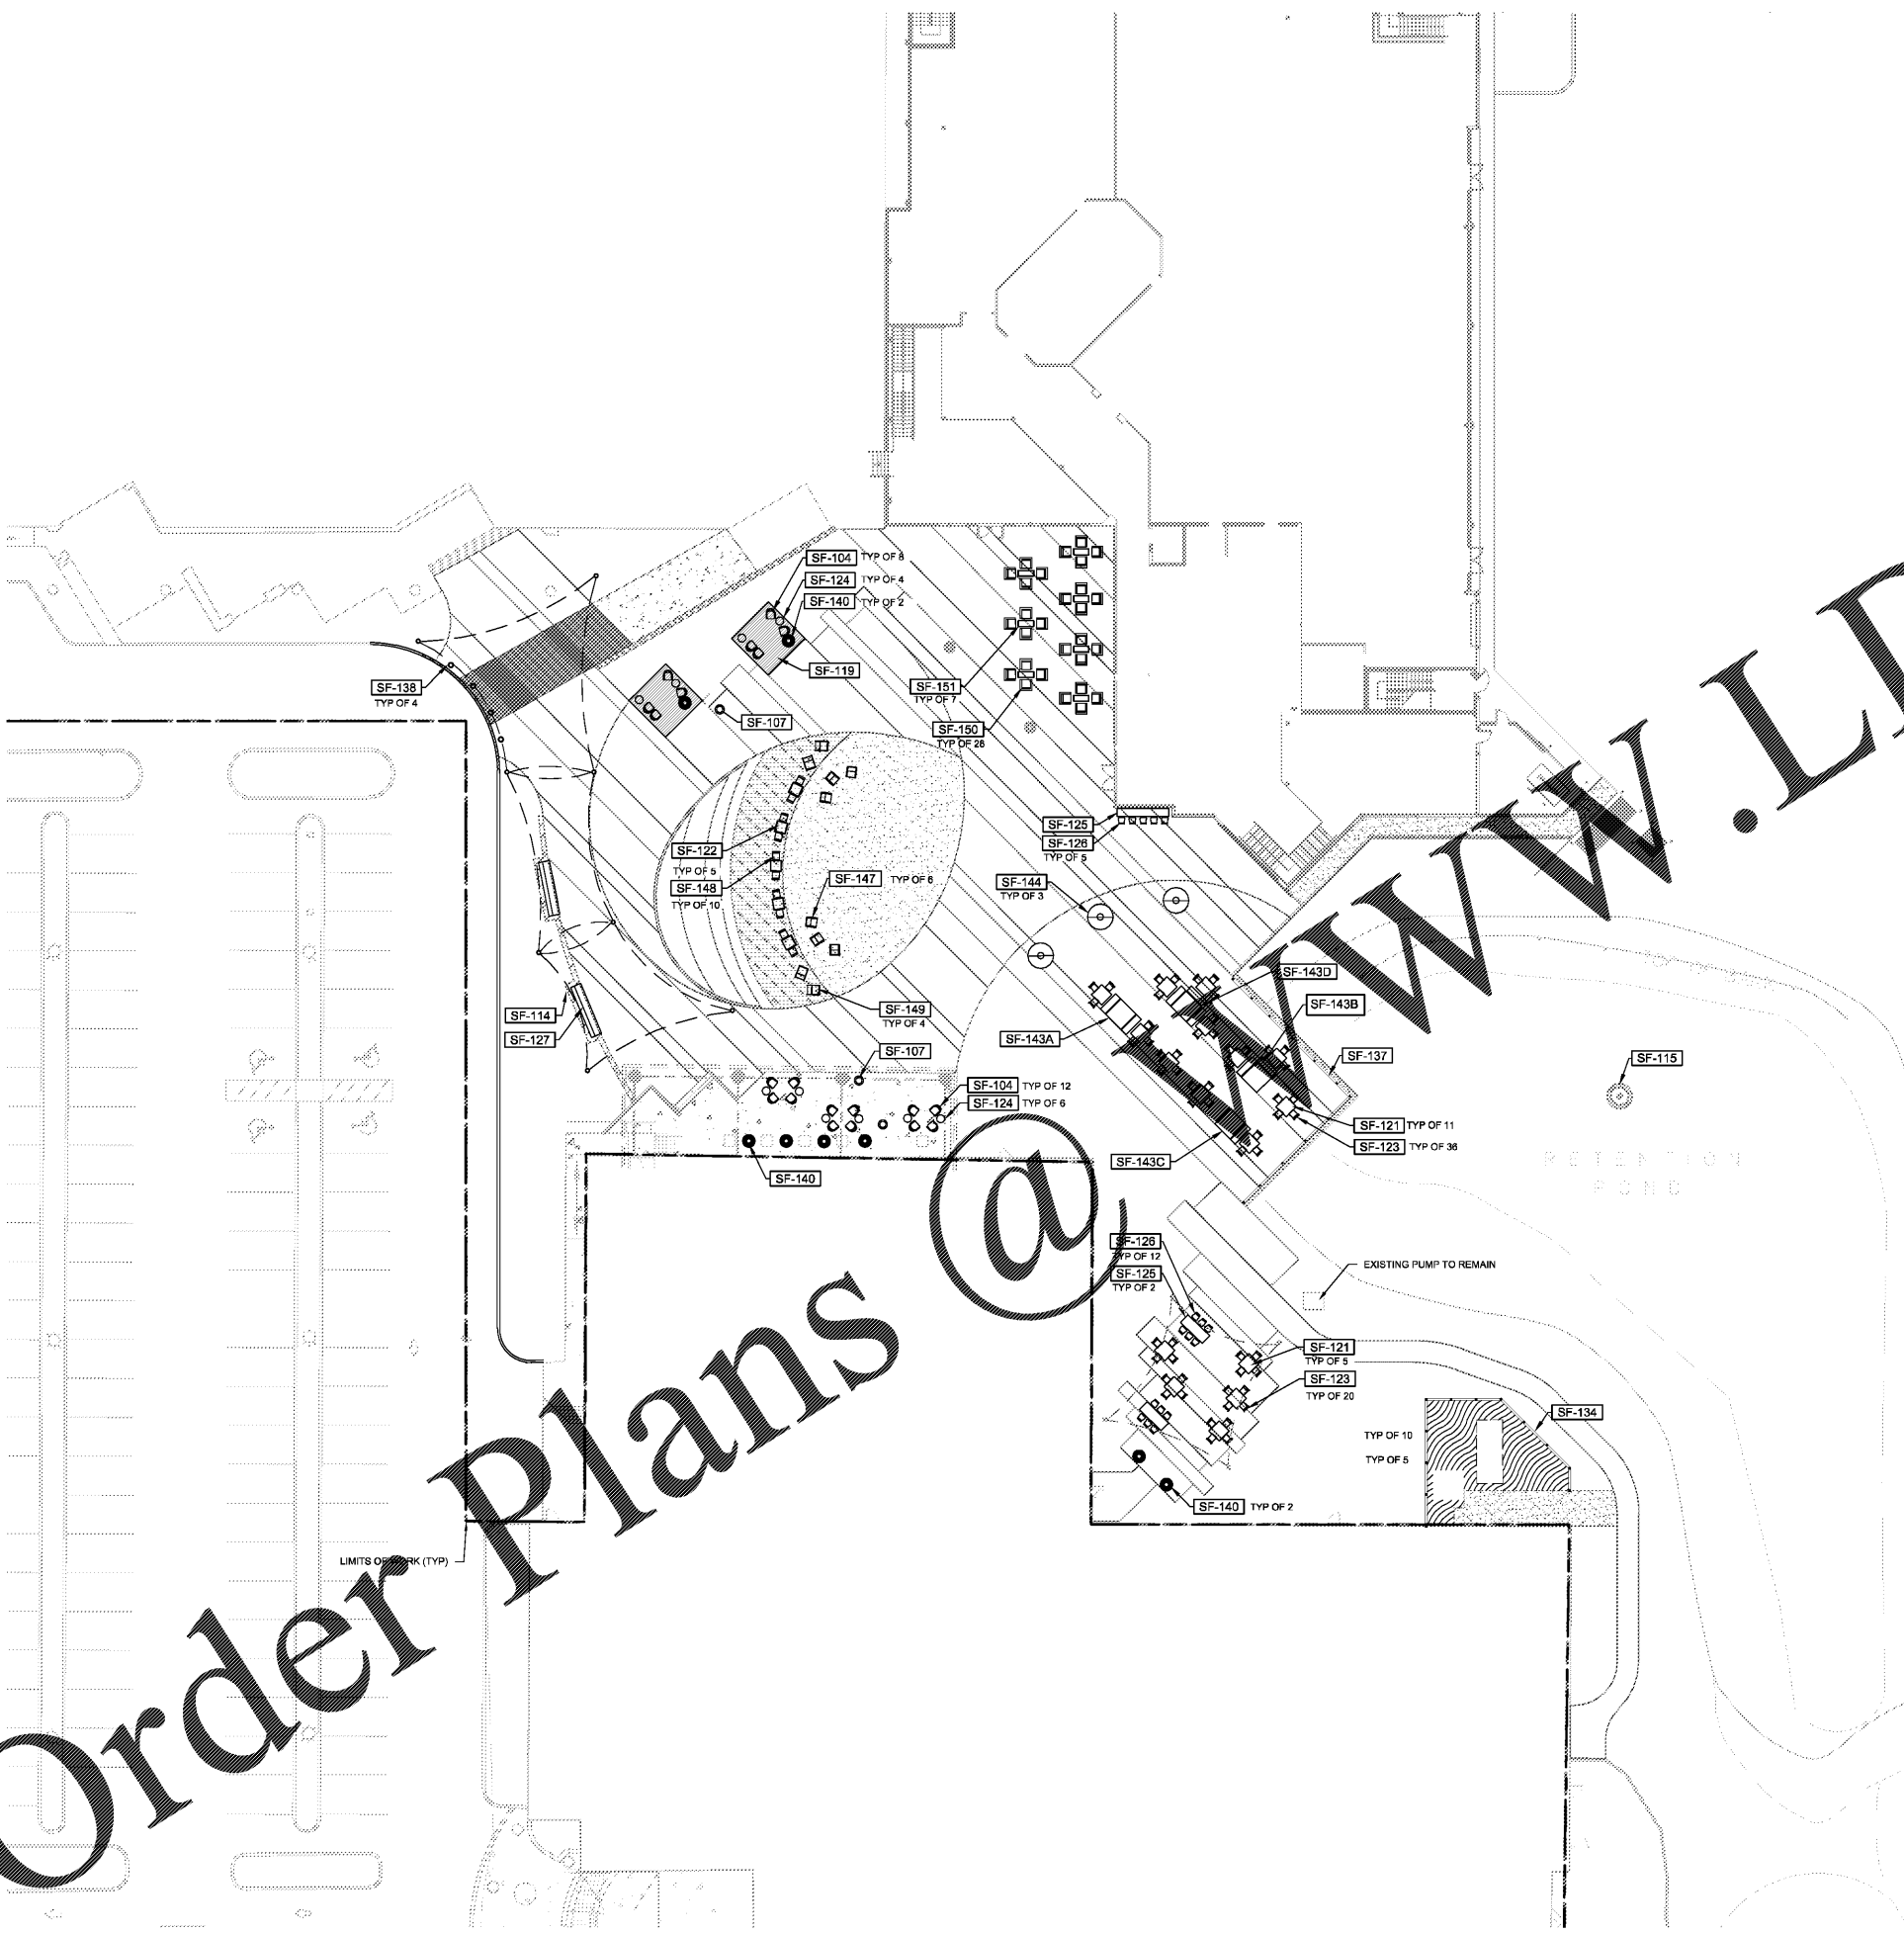


SITE FURNISHING SCHEDULE

SYMBOL	DESCRIPTION	QTY	DETAIL
SF-104	CHAIRS BY ROB BOWEN TO MATCH EXISTING, COORDINATE WITH OWNER	9	
SF-106	OTTOMAN BY ROB BOWEN TO MATCH EXISTING, COORDINATE WITH OWNER	9	
SF-107	30 GALLON UNIVERSAL RECEPTACLE WITH DUAL STANDARD / ROUND SIDE OPENINGS BY FORMS + SURFACES, MODEL # SLUNN-30SSR WITH FADE PERFORATION PATTERN, STAINLESS STEEL SATIN FINISH, AND TETHER CABLE CONNECT LID TO RECEPTACLE'S BODY. PROVIDE GREEN AND BLUE RECYCLING SIDE OPENING GRAPHICS. SURFACE MOUNT PER MANUFACTURER'S RECOMMENDATIONS	3	
SF-114	CUSTOM PATH TENSILE SHADE STRUCTURE	4H-152	
SF-115	CELESTIERRES BISCAIYNE FOUNTAIN BY AQUA WATER	1	
SF-119	THINK STATION "A"	2	1H-154
SF-121	40" SQUARE AVIVO TABLE BY FORMS+SURFACES WITH RIVA PERFORATION PATTERN, MODEL # AVVO-T400 FINISH TO BE SILVER TEXTURE, FREESTANDING	16	
SF-122	FERMCOB 4135 - 4-LEG TABLE, 30 CM X 80 CM. COLOR TO BE COTTON WHITE OR OWNER APPROVED EQUAL	5	
SF-123	AVIVO CHAIR BY FORMS+SURFACES WITH ARMREST AND RIVA PERFORATION PATTERN, MODEL # AVVO-A, FINISH TO BE SILVER TEXTURE	57	
SF-124	CUSTOM ROUND CONCRETE SIDE TABLE WITH POLISHED FINISH TO MATCH EXISTING, COORDINATE WITH OWNER	4	
SF-125	CUSTOM HIGH-TOP CONCRETE TABLE, COORDINATE WITH OWNER	3	/
SF-126	AVIVO BAR STOOL BY FORMS+SURFACES WITH ARMREST AND RIVA PERFORATION PATTERN, MODEL # SCAVO-A-BARSTOOL, FINISH TO BE SILVER TEXTURE	17	
SF-127	STREETLIFE CLIFF HANGER PARK BENCH	2	6H-154
SF-134	KNOTWOOD ALUMINUM FENCE WITH GATE	3H-154	
SF-137	SP1-2000 STAINLESS STEEL CABLE RAILING SYSTEM	/	
SF-138	36" HT X 4 1/2" DIA. STAINLESS STEEL REMOVABLE BOLLARD, MODEL # R8602 BY RELIANCE FOUNDRY, FINISH TO BE BRUSHED STAINLESS STEEL WITH REMOVABLE MOUNT WITH HINGED LID.	4	
SF-140	TALL PLANTER POT, TOURNESOL SITEWORKS UCS-3450 (24" X 18" X 27" ROUND PLANTER, COLOR TO BE ALARM, COORDINATE WITH OWNER PRIOR TO ORDERING.	8	
SF-143A	STREETLIFE HUG A TUB (SER-HTUB-S-150), PLANTER COLOR TO BE APPLE RED, POWDER COATED WITH BENCH ON 2 SIDES (OPPOSITE)	7H-154	
SF-143B	STREETLIFE HUG A TUB (SER-HTUB-S-150), PLANTER COLOR TO BE APPLE RED, POWDER COATED WITH BENCH ON 2 SIDES (ADJACENT)	7H-154	
SF-143C	STREETLIFE HUG A TUB (SER-HTUB-S-150), PLANTER COLOR TO BE APPLE RED, POWDER COATED WITH BENCH ON 1 SIDE	7H-154	
SF-143D	STREETLIFE HUG A TUB (SER-HTUB-S-150), PLANTER COLOR TO BE APPLE RED, POWDER COATED WITH BENCH ON 3 SIDES	7H-154	
SF-144	IRONSMTIH BIND STREET TREE GRATES, FINISH TO BE BLACK	6	3H-152
SF-147	TALL ADIRONDACK CHAIR WITH FLAT BACK BY LOLL DESIGNS, COLOR TO BE APPLE RED.	6	6H-154
SF-148	FERMCOB 4102 ALUMINUM ARMCHAIR, COLOR TO BE COTTON WHITE OR OWNER APPROVED EQUAL	11	
SF-149	FERMCOB 4166 ALUMINUM ROCKING CHAIR, COLOR TO BE COTTON WHITE OR OWNER APPROVED EQUAL	4	
SF-150	LIDO OUTDOOR CHAIR (PRODUCT #J147-01) BY LEE INDUSTRIES (PHONE # 828-464-8318), COLOR TO BE RALPH SMOKE BY SUNBRELLA	28	
SF-151	LIDO OUTDOOR OTTOMAN (PRODUCT #J147-00) BY LEE INDUSTRIES (PHONE # 828-464-8318), COLOR TO BE SIAMS GRANITE BY SUNBRELLA	7	

NOTES:

- SITE FURNISHINGS CALLOUTS ARE TYPICAL CALLOUTS. REFER TO ALL LOCATIONS SHOWN ON PLAN FOR QUANTITY AND PLACEMENT LOCATIONS.
- ALL FURNISHINGS SHALL BE SURFACE MOUNTED PER MANUFACTURER'S RECOMMENDATIONS, UNLESS OTHERWISE NOTED. CONTRACTOR TO SUBMIT SHOP DRAWINGS OF ALL FURNISHINGS TO OWNER FOR REVIEW AND APPROVAL PRIOR TO ORDERING.
- CONTRACTOR SHALL SUBMIT SHOP DRAWINGS FOR ALL SITE FURNISHINGS FOR REVIEW AND APPROVAL PRIOR TO ORDERING.
- LANDSCAPE ARCHITECT RESERVES THE RIGHT TO FIELD ADJUST ALL SITE FURNISHING LOCATIONS.

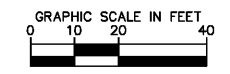

Order Plans @

REV/SIONS
DATE

No.
BY

Kimley»Horn

© 2018 KIMLEY-HORN AND ASSOCIATES, INC.
1777 MAIN STREET, SUITE 200, SARASOTA, FL 34236
WWW.KIMLEY-HORN.COM CA 0000686

KHA PROJECT: 148299000
DATE: JUNE 2018
SCALE: AS SHOWN
DESIGNED BY: KHA
DRAWN BY: KHA
CHECKED BY: CDC

PLAZA SITE FURNISHING PLAN

PDI CAMPUS
PREPARED FOR
POWER DESIGN, INC.

ST. PETERSBURG

SHEET NUMBER
SF-100

Product of 311.com Full Features. Visit 311.com