

1

2


3

4

5

6


D

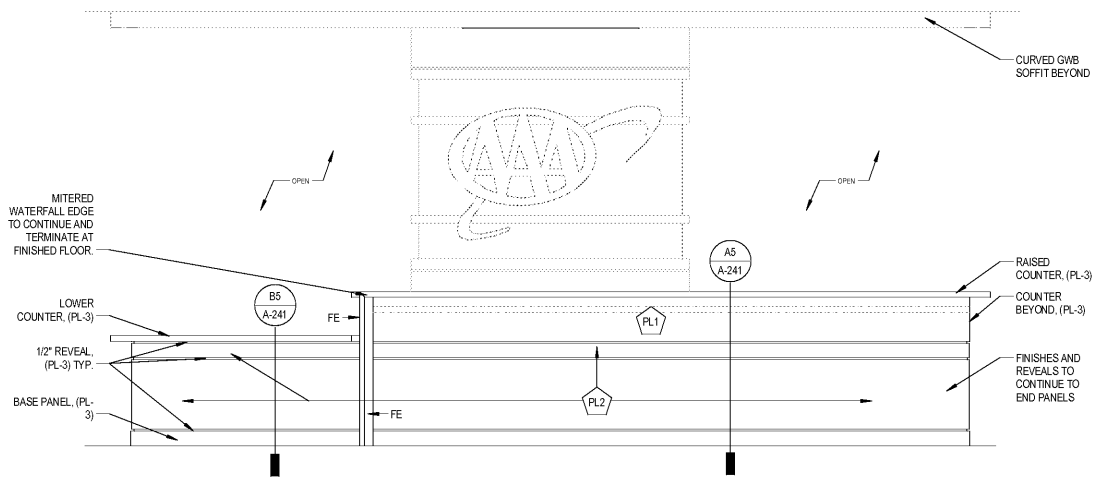

D1 ELEVATION @ RECEPTION DESK (FRONT)


SCALE: 1/2" = 1'-0"

3

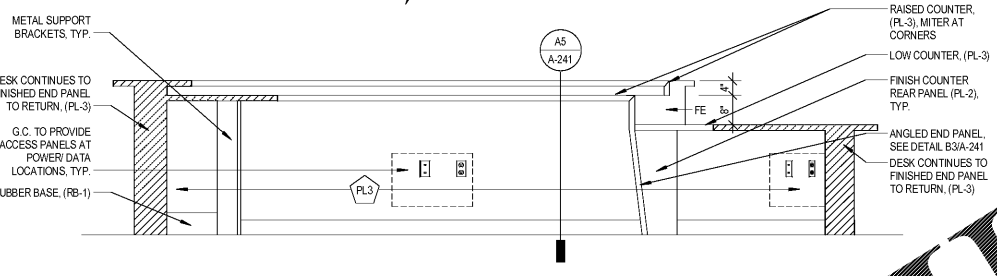

D3 ELEVATION @ RECEPTION DESK (INSIDE)


SCALE: 1/2" = 1'-0"

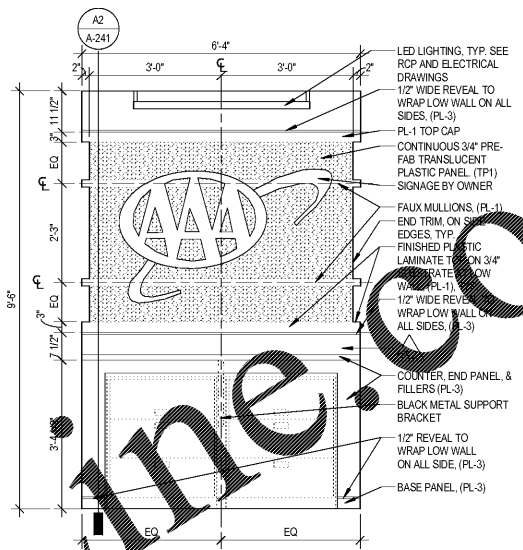

D5 ELEVATION @ FEATURE WALL (FRONT)

SCALE: 1/2" = 1'-0"


C

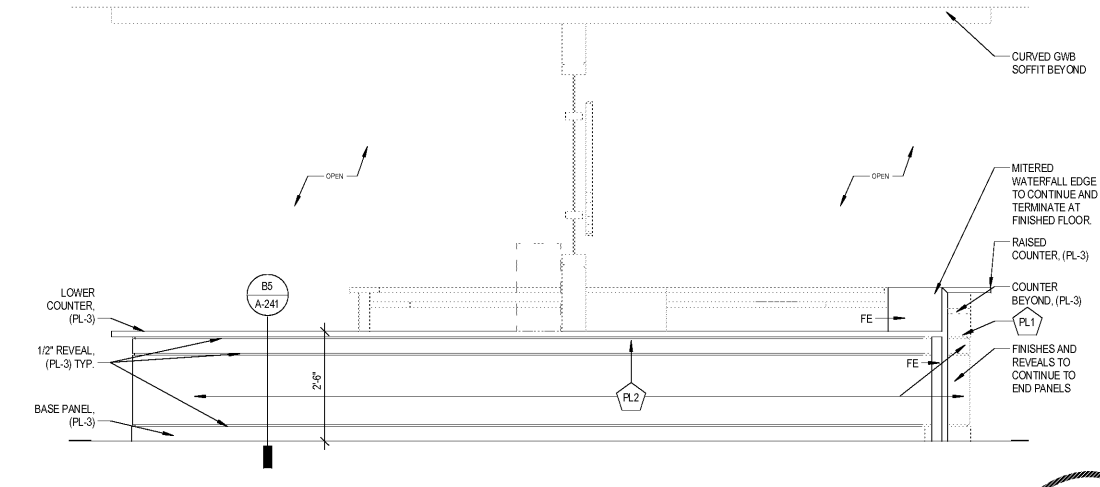

C1 ELEVATION @ RECEPTION DESK (SIDE)


SCALE: 1/2" = 1'-0"

3

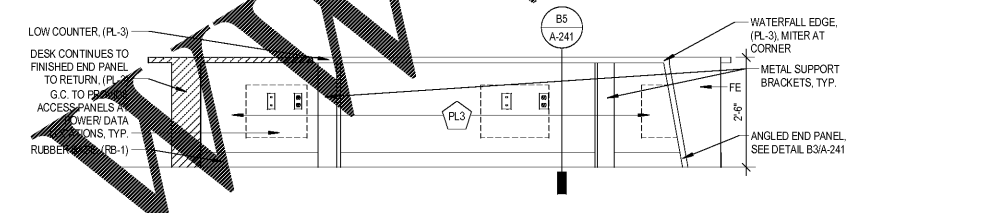

C3 ELEVATION @ RECEPTION DESK (INSIDE)


SCALE: 1/2" = 1'-0"

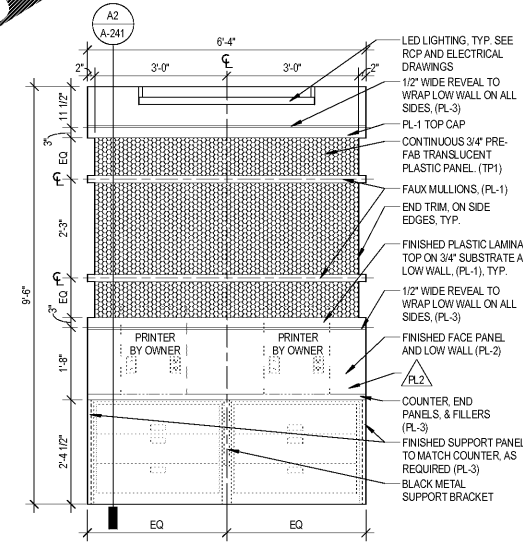

C5 ELEVATION @ FEATURE WALL (BACK)

SCALE: 1/2" = 1'-0"

B

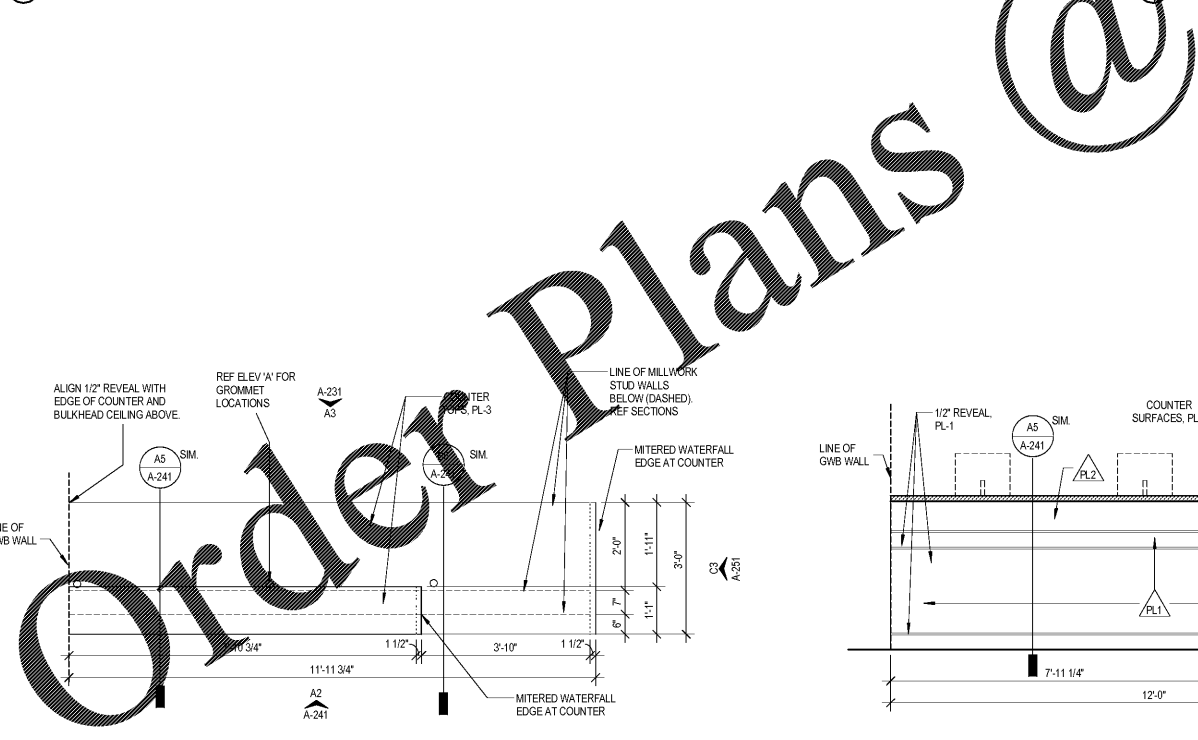

A1 ENLARGED PLAN @ SERVICE WRITERS 108

SCALE: 1/2" = 1'-0"

A2 ELEVATION @ SERVICE WRITERS 108 (FRONT)

SCALE: 1/2" = 1'-0"

A3 ELEVATION @ SERVICE WRITERS 108 (BACK)

SCALE: 1/2" = 1'-0"

Progressive

THE AUTO CLUB GROUP  
AAA - CAR CARE CENTER  
TAMPA, FL 33607  
1701 NORTH WESTSHORE BLVD



ISSUANCE

REVISIONS

NO.	DATE	DESCRIPTION

FILE NUMBER 79890009  
PROJECT MANAGER  
PROFESSIONAL  
DRAWN BY  
CHECKED BY

ENLARGED  
MILLWORK  
PLANS &  
ELEVATIONS  
A-231

WWW.LDILLINE.COM

Order Plans @

6/22/2018 10:31:48 AM  
D:\P\proj\17\1701NSW\1701NSW00000 - Westshore - CENTRAL - DRG - 2008.rvt  
THIS DOCUMENT HAS BEEN PREPARED BY LDILLINE ARCHITECTURE AND ENGINEERING, INC. FOR THE CLIENT'S USE. IT IS THE PROPERTY OF LDILLINE ARCHITECTURE AND ENGINEERING, INC. AND IS NOT TO BE REPRODUCED, COPIED, OR TRANSMITTED IN ANY FORM OR BY ANY MEANS, WITHOUT THE WRITTEN PERMISSION OF LDILLINE ARCHITECTURE AND ENGINEERING, INC. ALL RIGHTS ARE RESERVED.