




**D1** PLAN DETAIL @ COLUMN LINE D & 2  
SCALE: 1 1/2" = 1'-0"

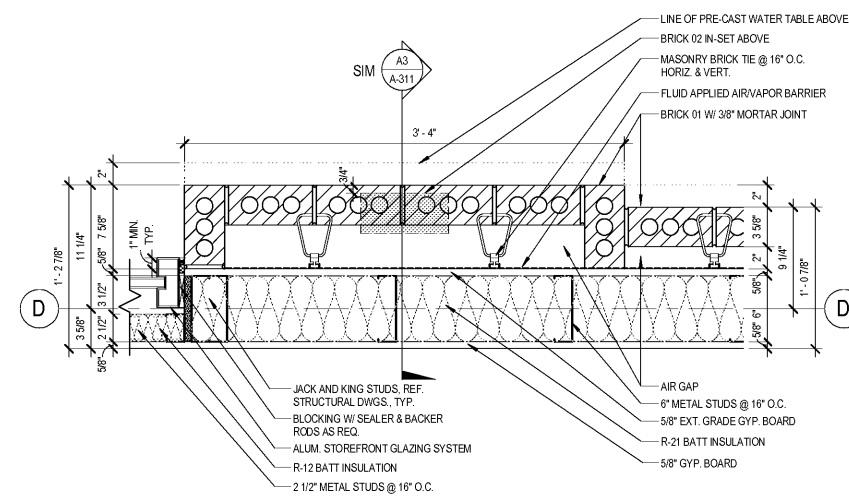


**D3** PLAN DETAIL @ TAX OFFICE  
SCALE: 1 1/2" = 1'-0"

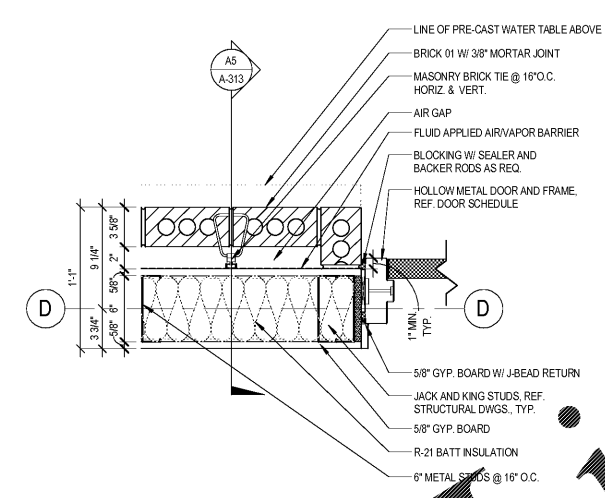


**D5** PLAN DETAIL @ DOOR 108  
SCALE: 1 1/2" = 1'-0"

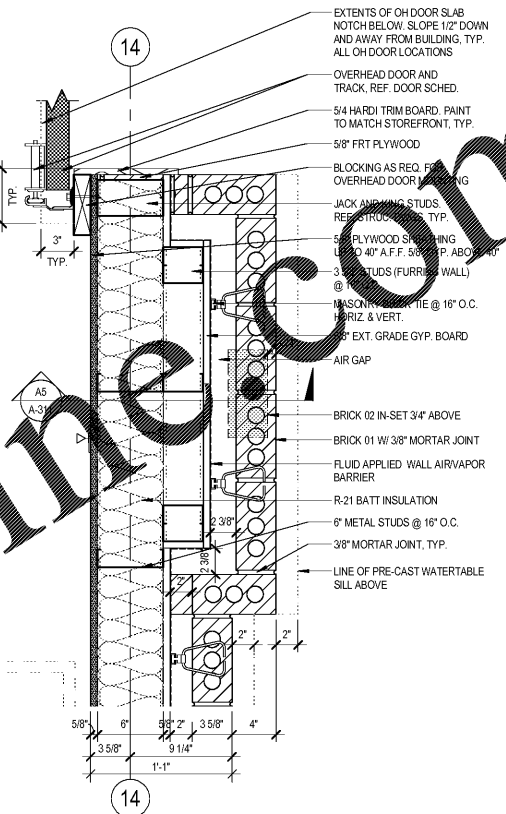


**C5** PLAN DETAIL @ OVERHEAD DOOR 118L  
SCALE: 1 1/2" = 1'-0"

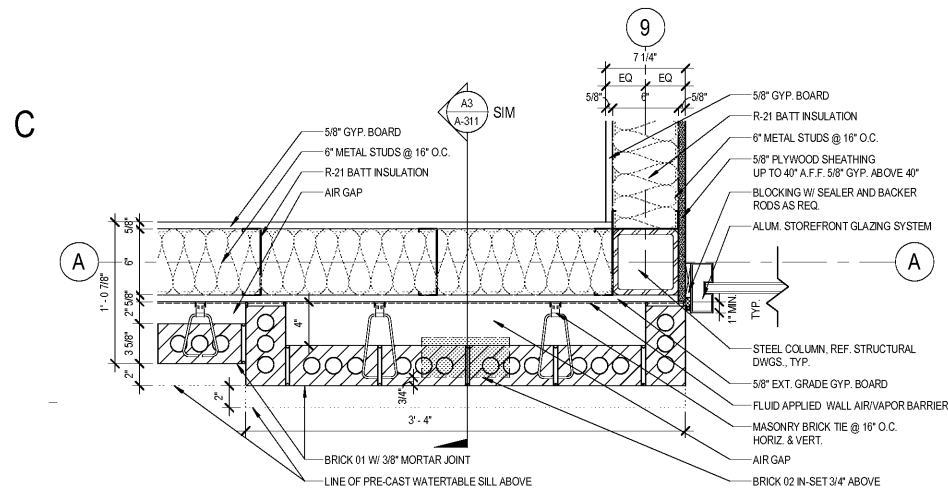


**B1** PLAN DETAIL @ COLUMN LINE A & 9  
SCALE: 1 1/2" = 1'-0"

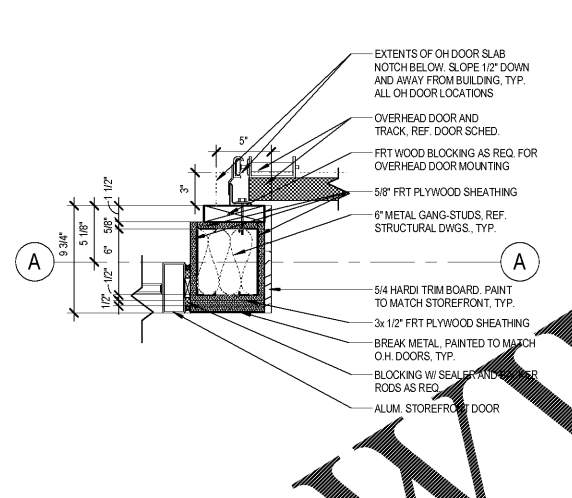


**B3** PLAN DETAIL @ DOORS 118A & 118B  
SCALE: 1 1/2" = 1'-0"

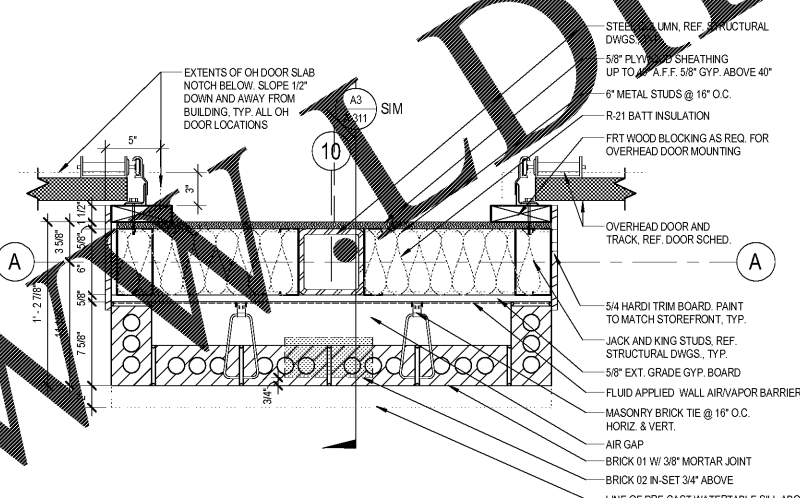


**B5** PLAN DETAIL @ COLUMN LINE A & 10  
SCALE: 1 1/2" = 1'-0"

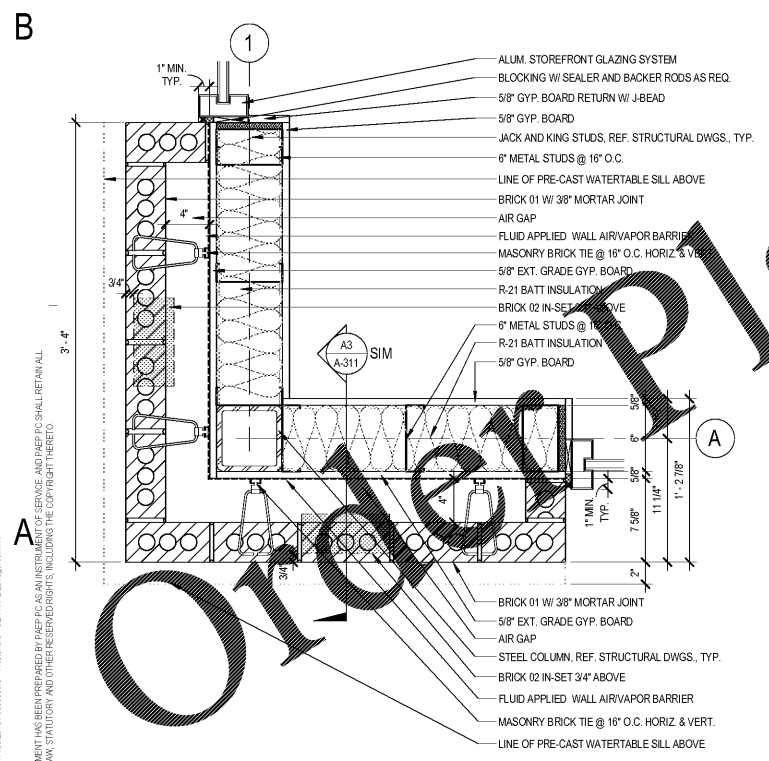

**A1** PLAN DETAIL @ COLUMN LINE A & 1  
SCALE: 1 1/2" = 1'-0"

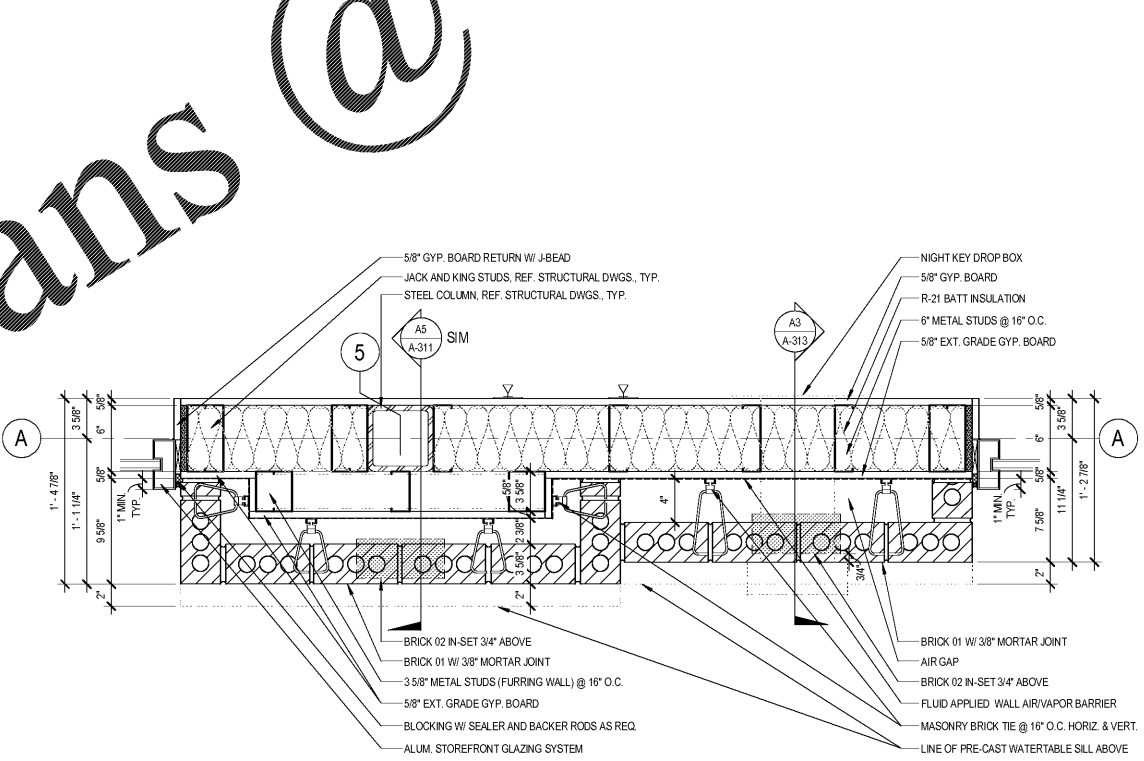

**A3** PLAN DETAIL @ COLUMN LINE A  
SCALE: 1 1/2" = 1'-0"

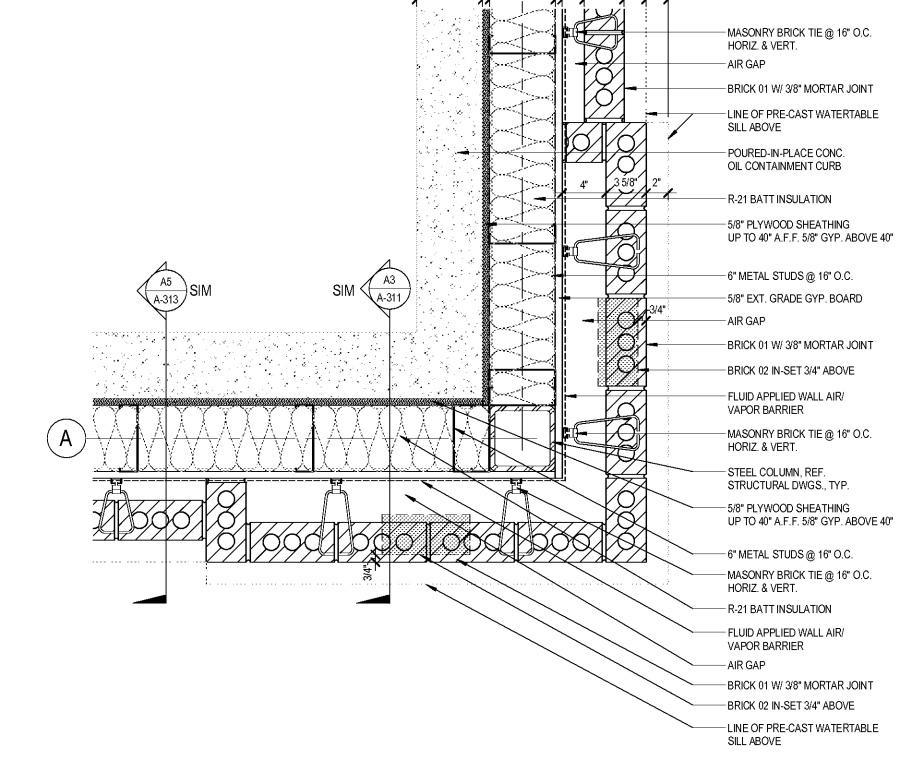

**A5** PLAN DETAIL @ COLUMN LINE A & 14  
SCALE: 1 1/2" = 1'-0"

Progressive

THE AUTO CLUB GROUP  
**AAA - CAR CARE CENTER**  
**TAMPA, FL 33607**  
1701 NORTH WESTSHORE BLVD.



**ISSUANCE**

**REVISIONS**

NO.	DATE	DESCRIPTION

FILE NUMBER: 7980009  
PROJECT MANAGER:  
PROFESSIONAL:  
DRAWN BY:  
CHECKED BY:

**ENLARGED DETAILS**

**A-501**

6/22/2018 10:30:45 AM  
D:\Draws\Local\1701Westshore\1701Westshore\_CENTRAL\_2018.dwg  
THIS DOCUMENT HAS BEEN PREPARED BY AEG PC AS AN INSTRUMENT OF SERVICE AND AEG PC SHALL RETAIN ALL COMMON LAW, STATUTORY AND OTHER RESERVED RIGHTS, INCLUDING THE COPYRIGHT THEREIN.