

SWED BY: JAC/SHW 7/13/2018 4:41 PM  
 PRINTED BY: JAC/SHW 7/27/2018 4:50 PM  
 0700\_2180148\_1100\_Slab Plan

**GENERAL SLAB NOTES**


1. THE CONTRACTOR SHALL TAKE ALL NECESSARY PRECAUTIONS TO LOCATE AND PROTECT ANY UNDERGROUND OR CONCEALED UTILITIES PRIOR TO EXCAVATION.
2. THIS STRUCTURE IS DESIGNED AS A STABLE UNIT AFTER ALL COMPONENTS ARE IN PLACE. THE CONTRACTOR SHALL BE RESPONSIBLE TO PROVIDE TEMPORARY BRACING AS REQUIRED TO ASSURE THE VERTICAL AND LATERAL STABILITY OF THE ENTIRE STRUCTURE OF PORTION THEREOF DURING CONSTRUCTION.
3. CUTTING AND PATCHING: ALL TRADES SHALL DO THEIR OWN CUTTING, FITTING, PATCHING, ETC. TO MAKE THE SEVERAL PARTS COME TOGETHER PROPERLY AND FIT IT TO RECEIVE OR BE RECEIVED BY WORK OF OTHER TRADES.
4. DIMENSIONS SHOWN TO EDGE OF SLAB ARE APPROXIMATE FIELD VERIFIED W/ EQUIPMENT LOCATIONS AS SHOWN ON EQUIPMENT DRAWINGS AND PLUMBING DRAWINGS.

**KEYED SLAB NOTES**

- 1. EXISTING FLOOR SINK TO BE DEMOLISHED.
- 2. EXISTING FLOOR DRAIN TO BE DEMOLISHED.
- 3. NEW FLOOR SINK.
- 4. NEW FLOOR DRAIN.
- 5. EXISTING MOP SINK.
- 6. EXISTING FLOOR SINK/DRAIN TO REMAIN.

**LEGEND**


- 1. FLOOR SINK. REFERENCE PLUMBING DRAWINGS AND FOOD SERVICE DRAWING
- 2. FLOOR DRAIN. REFERENCE PLUMBING DRAWINGS
- 3. LARGE FLOOR SINK. REFERENCE PLUMBING DRAWINGS

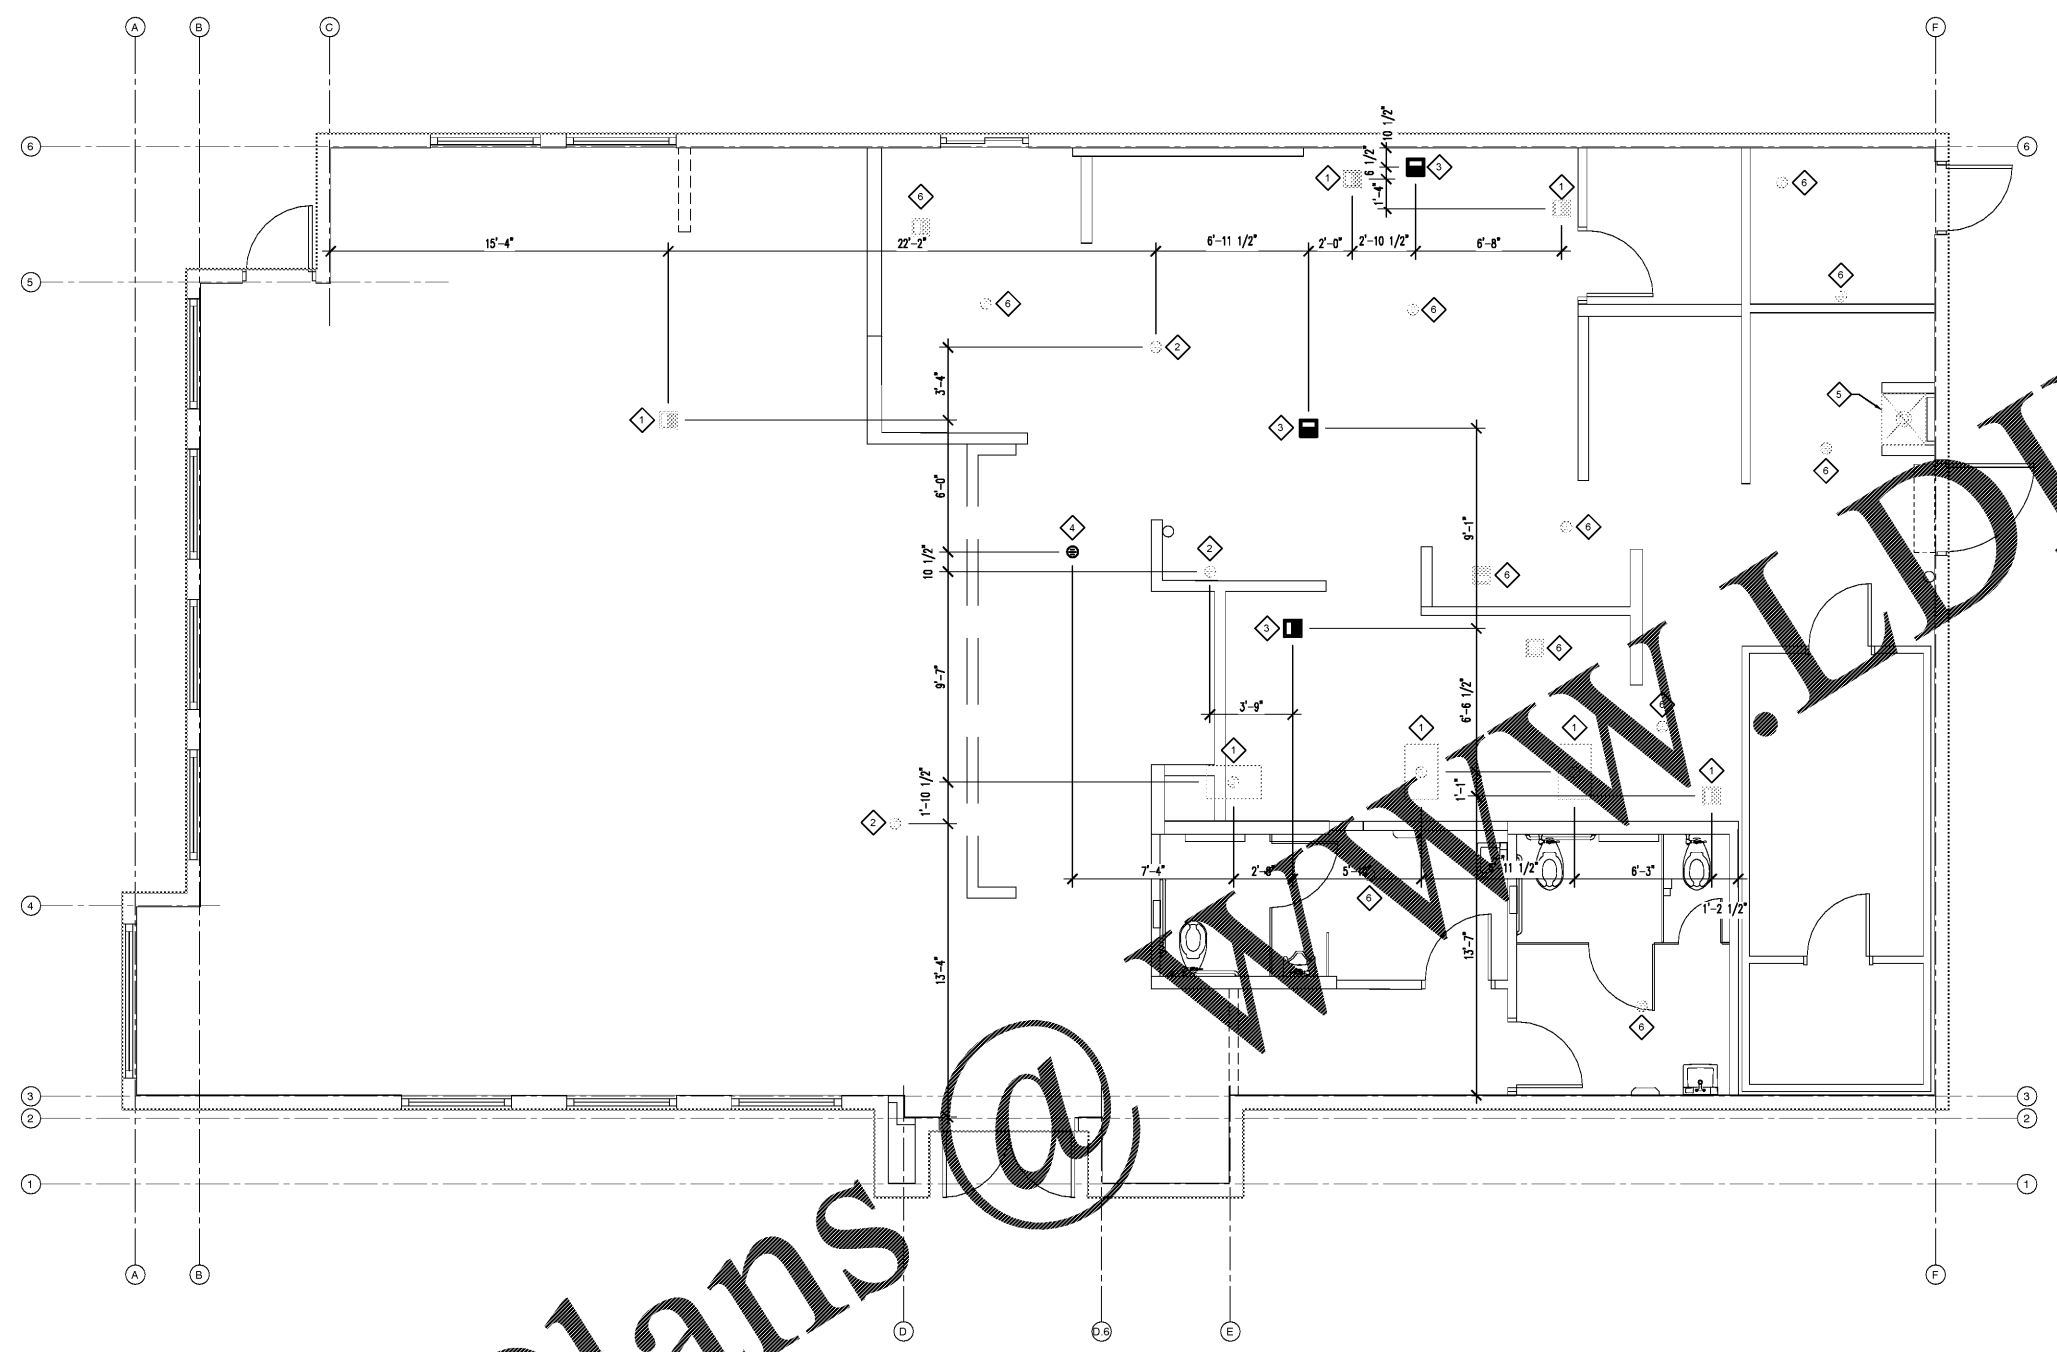

**1) SLAB PLAN**  
 Scale: 1/4" = 1'-0"

Order Plans @

WWW.LEDLINE.COM

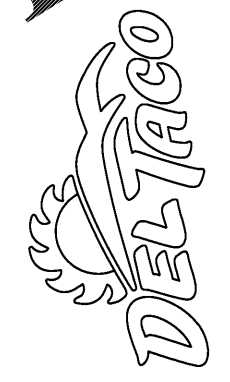

DO NOT SCALE DRAWINGS  
 CONTRACTOR TO VERIFY  
 ALL EXISTING CONDITIONS AND  
 DIMENSIONS-NOTIFY ARCHITECT  
 OF ANY DISCREPANCIES PRIOR  
 TO BEGINNING CONSTRUCTION



JULY 5TH, 2018  
 NO | REVISION

DEL TACO STORE - DT2017  
 4825 JIMMY LEE SMITH PARKWAY  
 HIRAM, GA 30141  
 PAULTON COUNTY  
 1ST PERMIT SUBMITTAL 05-18-18  
 1ST BID SUBMITTAL 07-05-18

PROJECT NUMBER  
**2180148**

SHEET NAME  
**SLAB PLAN**

SHEET NUMBER  
**A100**

DATE OF THIS PRINTING - 7/3/2018