


SAVED BY: JACSONY 7/15/2018 4:52 PM  
 PRINTED BY: JACSONY 7/15/2018 4:50 PM  
 0700\_2180148\_A112.dwg

Order Plans

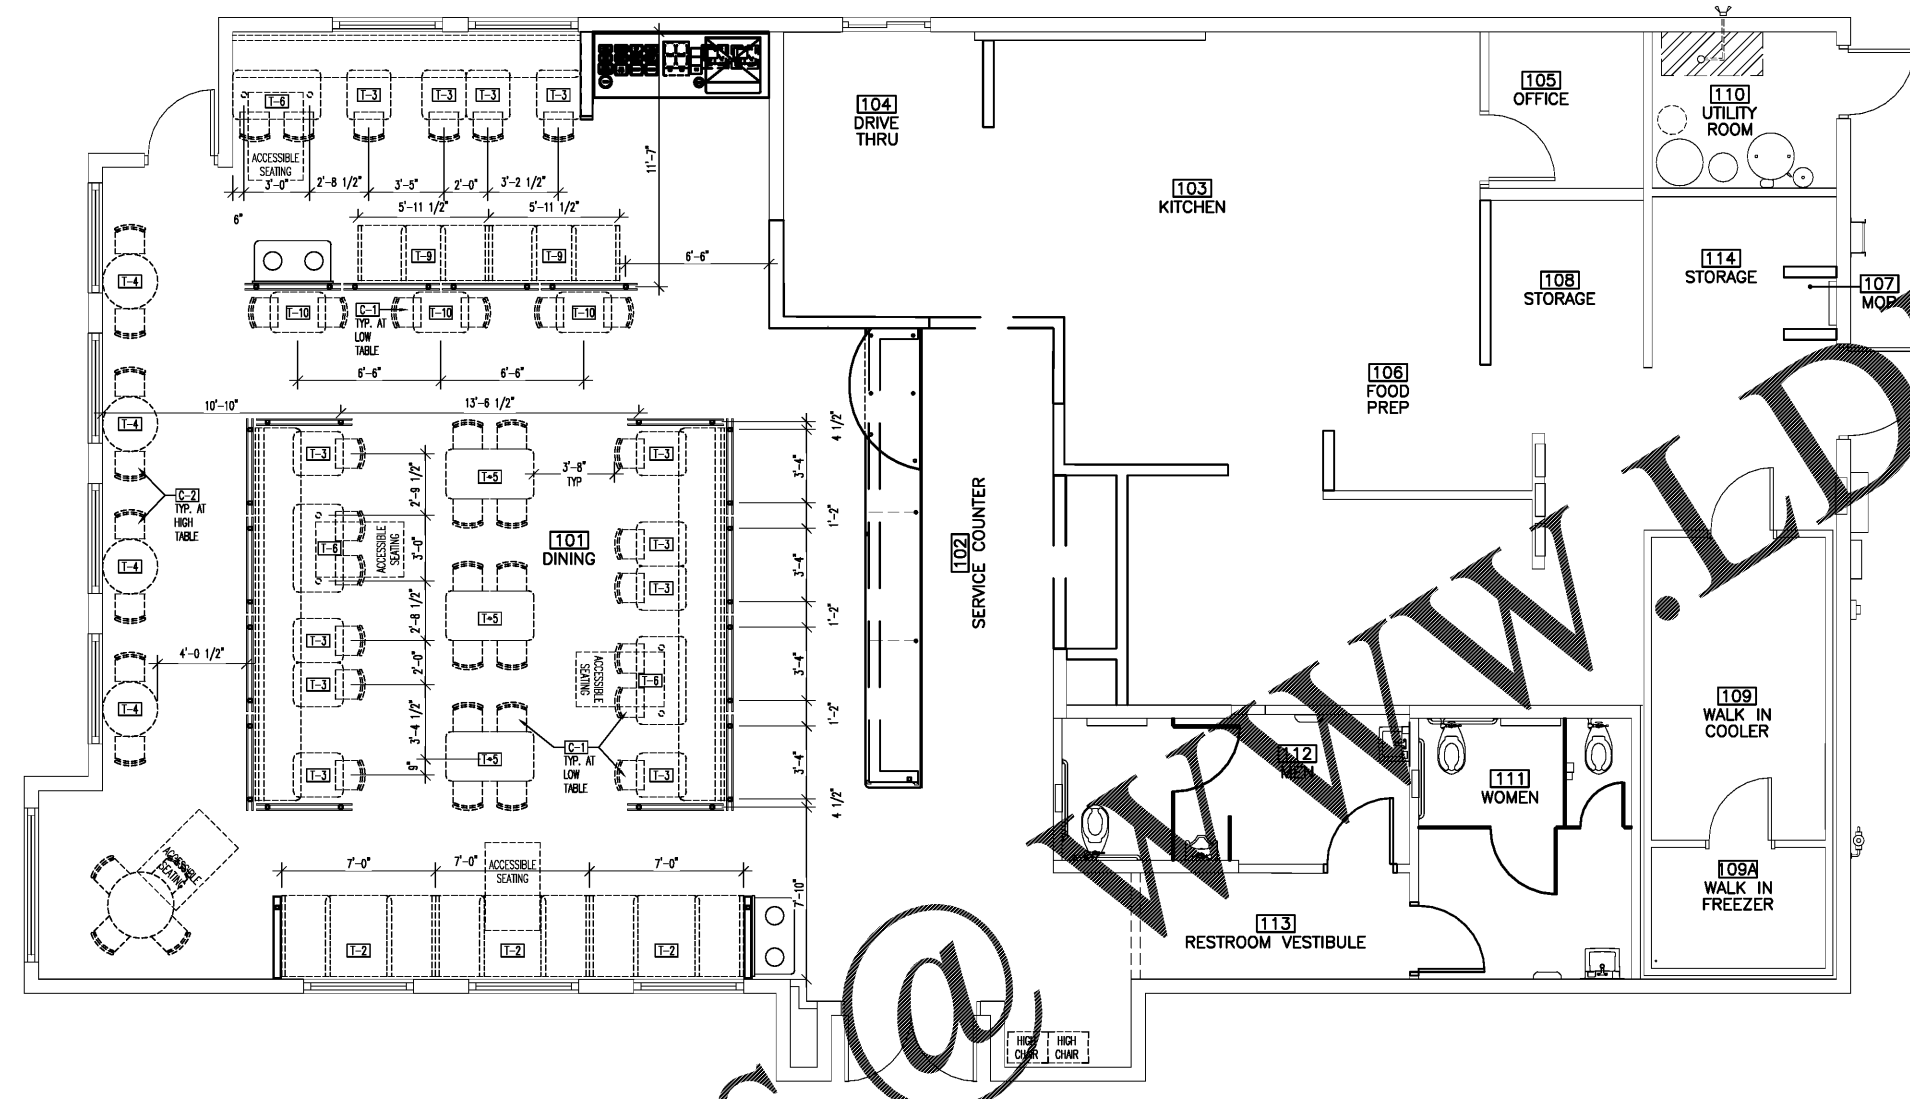


**FURNISHING PLAN**  
 SCALE: 1/4"=1'-0"

**GENERAL FURNISHING NOTES**

1. ALL AISLES ARE 36" WIDE CLEAR MINIMUM (UNLESS OTHERWISE NOTED) ON PLANS.
2. REFER TO MILLWORK SHOP DRAWINGS FOR ALL CABINET/COUNTERTOP DRAWINGS AND TABLES/SEATING FOR SPECIFICATIONS.
3. ANY ITEM NOT LISTED IN FURNISHINGS LEGEND IS TO BE PROVIDED AND INSTALLED BY GENERAL CONTRACTOR, TYP. GENERAL CONTRACTOR RESPONSIBLE FOR RECEIVING, UNLOADING & STORING OWNER PROVIDED ITEMS.
4. ALL FIXTURES SHALL BE PROVIDED BY MILLWORK/SEATING VENDOR, UNLESS OTHERWISE NOTED.
5. THE KITCHEN STAFF SHALL HAVE ACCESS TO ONE, 40B AND, ONE TYPE 'K' RATED FIRE EXTINGUISHER WITHIN 30' FEET OF TRAVEL TO BE FIELD VERIFIED AT TIME OF INSPECTION.
6. KITCHEN EQUIPMENT CONTRACTOR TO PROVIDE AND INSTALL EQUIPMENT. REFER TO EQUIPMENT PLAN.

**FURNISHING LEGEND**

SYMBOL	FURNISHING
T-1	NOT USED
T-2	BOOTH TABLE (ADA), 4'-0" x 24" (BOOTH 7'-0" x 3'-6")
T-3	FREESTANDING TABLE, 2-TOP, 24"x27"
T-4	FREESTANDING TABLE, 2-TOP, 30" DIA.
T-5	FREESTANDING TABLE, 4-TOP, 48"x27"
T-6	FREESTANDING TABLE (ADA), 4-TOP, 48"x27"
T-7	NOT USED
T-8	NOT USED
T-9	BOOTH TABLE 2-TOP, 24"x30" (BOOTH 2'-0" x 2'-2")
T-10	FREESTANDING TABLE, 2-TOP, 22"x30"
T-11	FREESTANDING TABLE (ADA), 4-TOP, 36" DIA.
C-1	CHWR. TABLE HEIGHT, GREEN
C-2	CHWR. COUNTER HEIGHT, RED

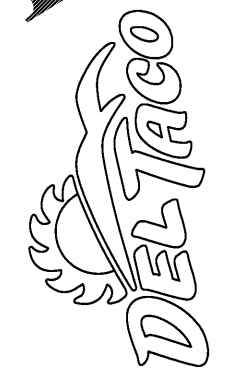

DO NOT SCALE DRAWINGS  
 CONTRACTOR TO VERIFY  
 ALL EXISTING CONDITIONS AND  
 DIMENSIONS-NOTIFY ARCHITECT  
 OF ANY DISCREPANCIES PRIOR  
 TO BEGINNING CONSTRUCTION



JULY 5TH, 2018  
 NO REVISION

DEL TACO STORE - DT2017  
 4825 JIMMY LEE SMITH PARKWAY  
 HIRAM, GA 30141  
 PAULTON COUNTY  
 1ST PERMIT SUBMITTAL 05-18-18  
 1ST BID SUBMITTAL 07-05-18

**PROJECT NUMBER**  
**2180148**

**SHEET NAME**  
**FURNISHINGS PLAN**

**SHEET NUMBER**  
**A112**

DATE OF THIS PRINTING - 7/3/2018