

DO NOT SCALE DRAWINGS
CONTRACTOR TO VERIFY
ALL EXISTING CONDITIONS AND
DIMENSIONS-NOTIFY ARCHITECT
OF ANY DISCREPANCIES PRIOR
TO BEGINNING CONSTRUCTION



JULY 5TH, 2018
NO | REVISION


DEL TACO STORE - DT2017
4825 JIMMY LEE SMITH PARKWAY
HIRAM, GA 30141
PAULTON COUNTY
1ST PERMIT SUBMITTAL 05-18-18
1ST BID SUBMITTAL 07-05-18

PROJECT NUMBER
2180148


SHEET NAME
**LOW WALL
DETAILS**

SHEET NUMBER
MW104


DATE OF THIS PRINTING - 7/3/2018

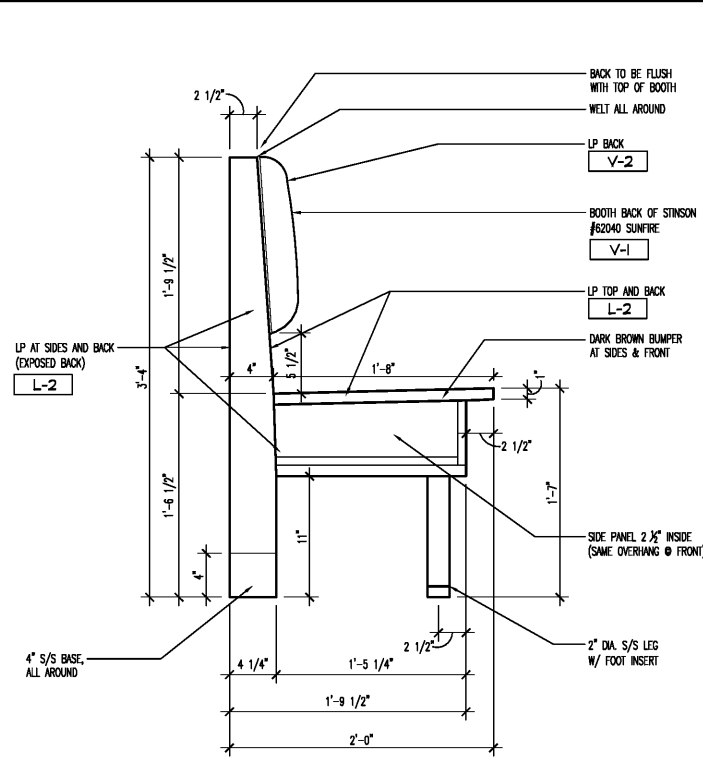


01 TYPICAL BANQUETTE SETTEE
SCALE: 1 1/2"=1'-0"

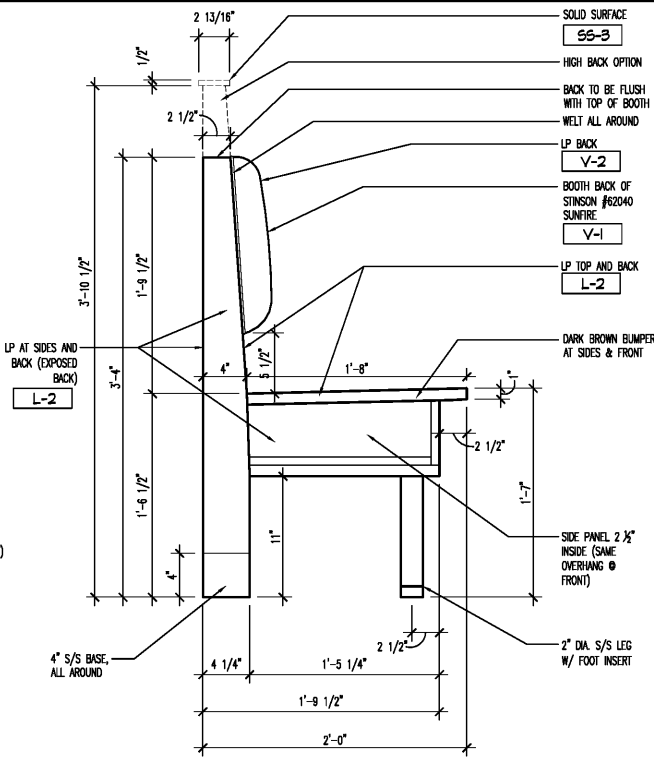


02 TYPICAL BOOTH SECTION - ENDS
SCALE: 1 1/2"=1'-0"

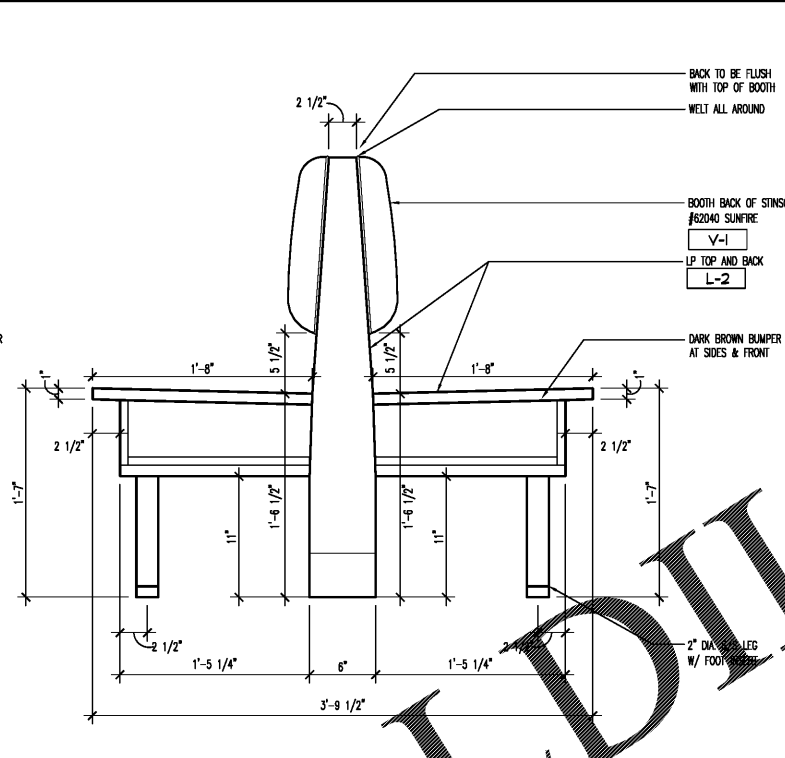


03 TYPICAL BOOTH LOW BACK - DOUBLE
SCALE: 1 1/2"=1'-0"

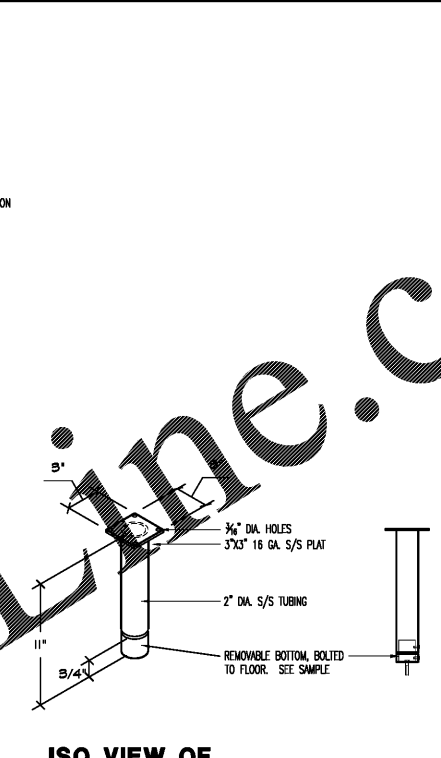


04 ISO VIEW OF S/S BOOTH BENCH LEGS
SCALE: 1 1/2"=1'-0"

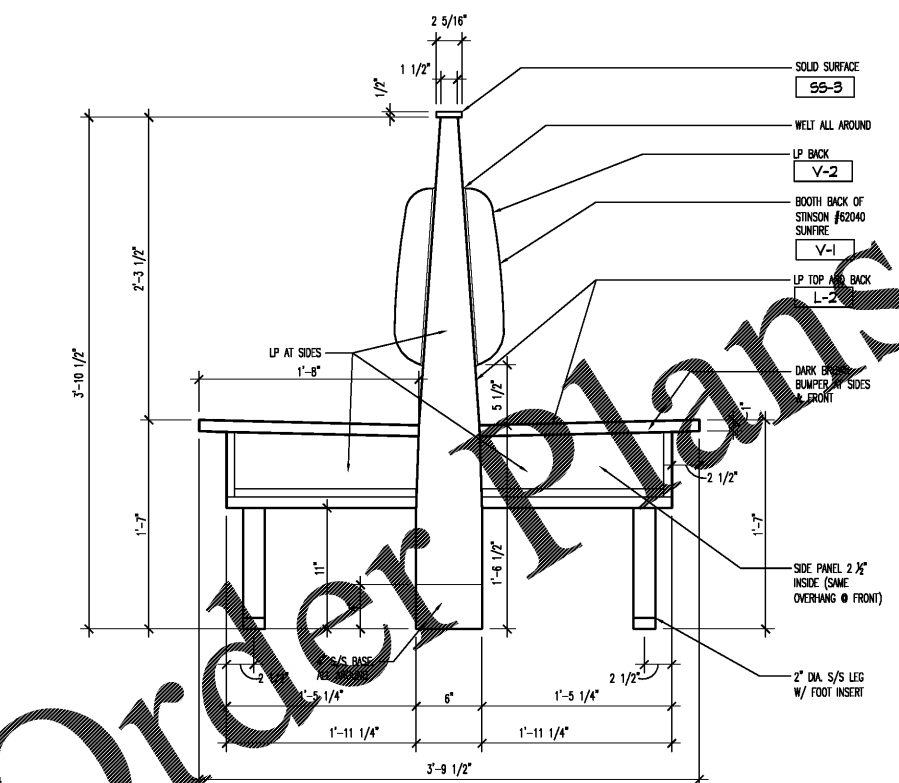


05 TYPICAL HIGH BACK BOOTH - DOUBLE
SCALE: 1 1/2"=1'-0"

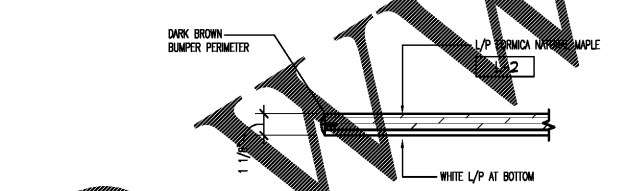


06 SECTION VIEW TABLE TOP
SCALE: 3"=1'-0"

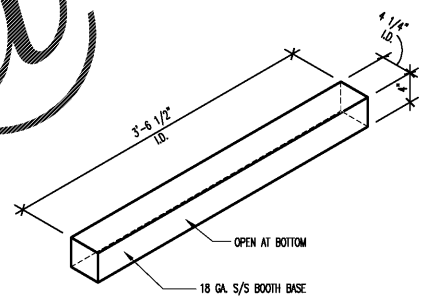

07 S/S BOOTH BASE - SINGLE
SCALE: 1"=1'-0"

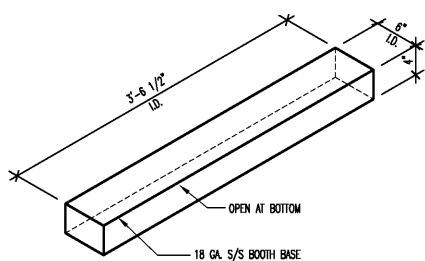


08 S/S BOOTH BASE - DOUBLE
SCALE: 1"=1'-0"

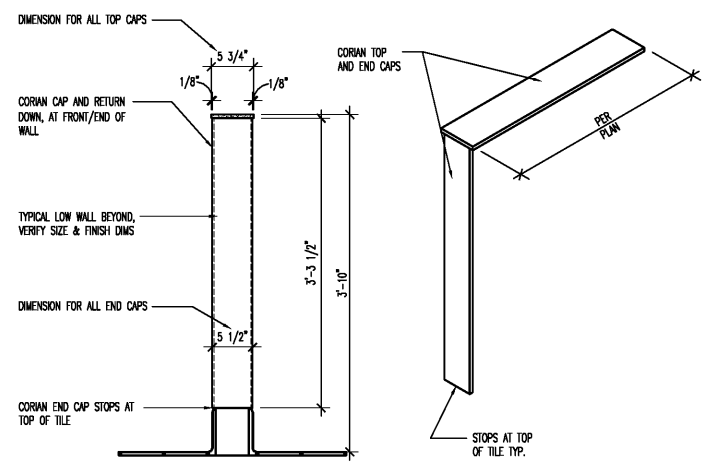

09 TYP LOW WALL END AND TOP CAP TRIM
SCALE: 1"=1'-0"

NOTE:
CORE DRILL BOOTH TABLE BASE AT
ACCESSIBLE BOOTH TABLES ONLY. PROVIDE
FREESTANDING BASE AT OTHER TABLES.
ALL S/S CONSTRUCTION #4 FINISH

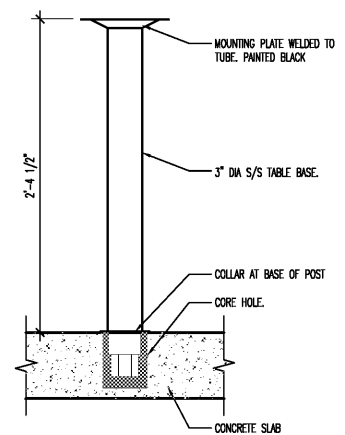

10 TABLE SUPPORT FOR 44\"/>

SWED BY: JACOBSON 7/13/2018 4:46 PM
PRINTED BY: JACOBSON 7/13/2018 4:52 PM
0700_2180148_MW104_01.dwg

Order Plans