



DO NOT SCALE DRAWINGS
 CONTRACTOR TO VERIFY
 ALL EXISTING CONDITIONS AND
 DIMENSIONS-NOTIFY ARCHITECT
 OF ANY DISCREPANCIES PRIOR
 TO BEGINNING CONSTRUCTION



JULY 5TH, 2018

NO | REVISION


DEL TACO STORE - DT2017
 4826 JIMMY LEE SMITH PARKWAY
 HIRAM, GA 30141
 PAULTON COUNTY
 1ST PERMIT SUBMITTAL 08-18-18
 1ST BID SUBMITTAL 07-05-18

PROJECT NUMBER
2180148


SHEET NAME
BANQUETTE SEATING

SHEET NUMBER
MW106


DATE OF THIS PRINTING - 7/3/2018

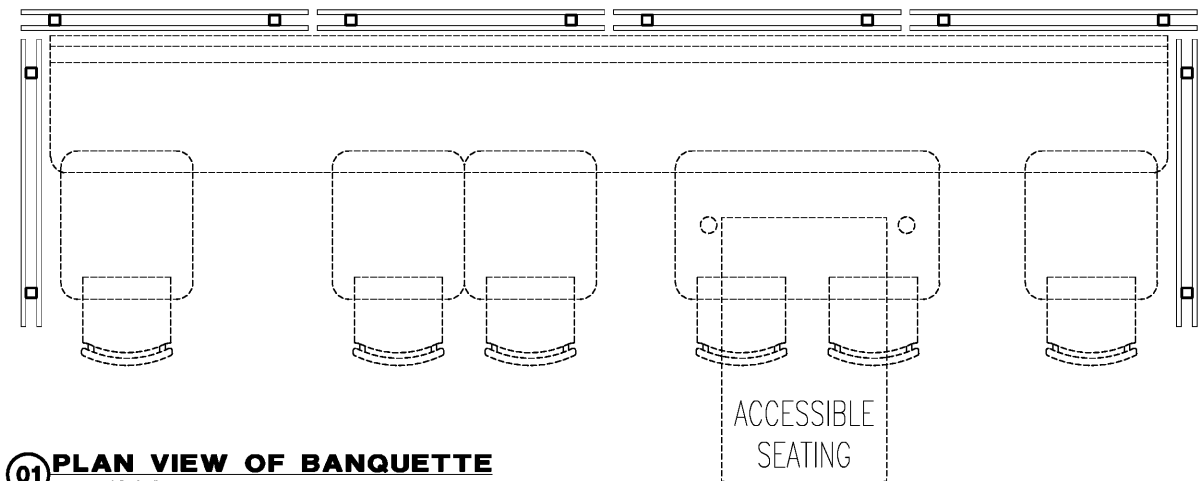

01 PLAN VIEW OF BANQUETTE
 SCALE: 3/4"=1'-0"

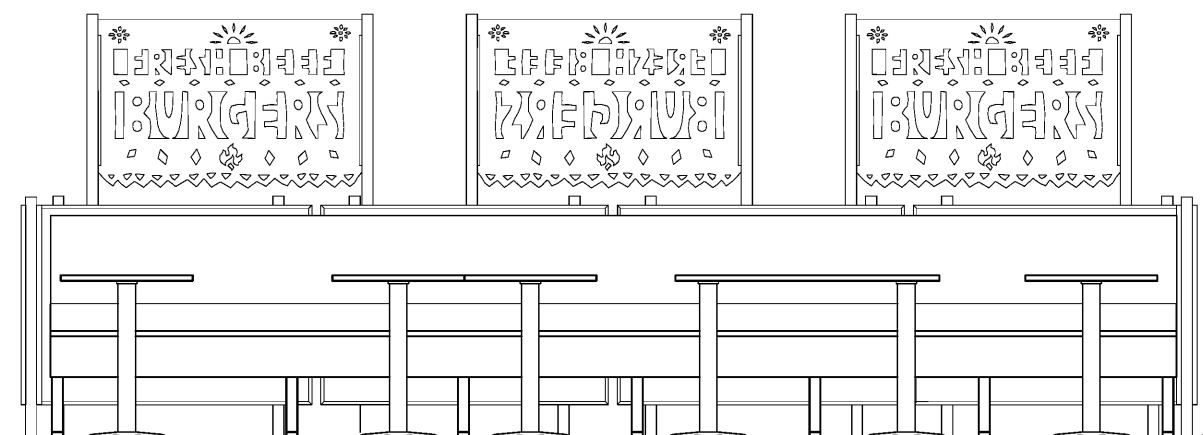

02 ELEVATION VIEW OF BANQUETTE
 SCALE: 3/4"=1'-0"

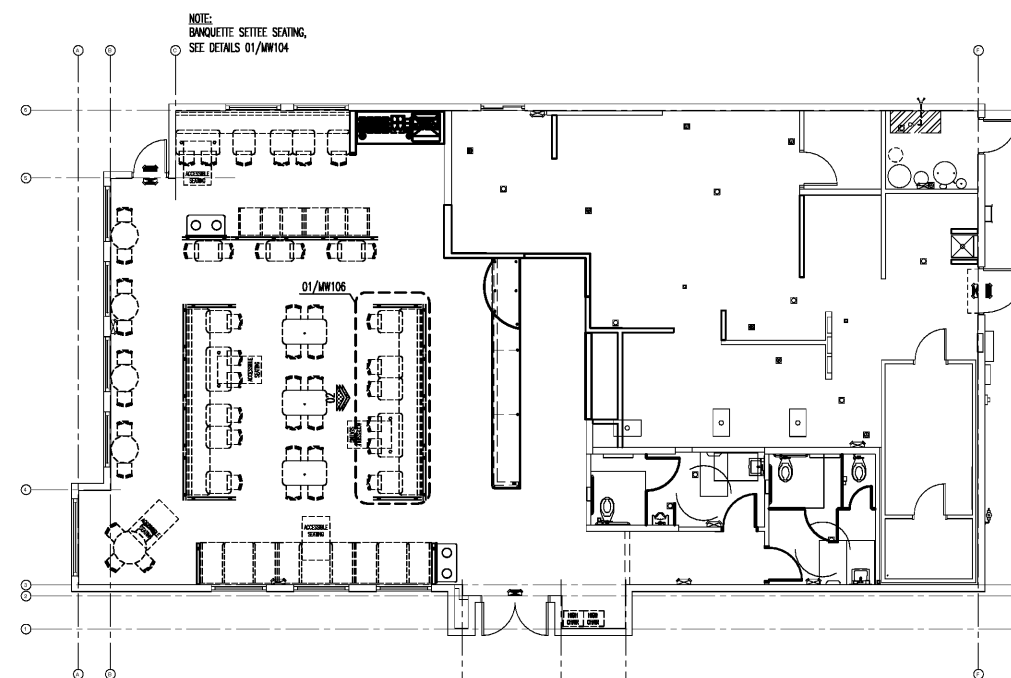

03 KEY PLAN
 SCALE: 1/8"=1'-0"

SWED BY: JAC/WHY 7/17/2018 4:47 PM
 PRINTED BY: JAC/WHY 7/20/18 4:53 PM
 0700_2180148_MW106_Rev01.dwg

Order Plans @ www.LDILine.com