

REVISIONS	NO
4/28/2018	
5/15/2018	

Del Taco - Hiram, GA 30141
 4525 Jimmy Lee Smith Pkwy
DEL TACO


chainlink services
 a turnkey business

DRAWN:
 CHECKED:
 DATE:
 4/6/2018
 SCALE:
K1
 SHEET
 OF 11 SHEETS

EQUIPMENT SCHEDULE					
ITEM NO	QTY	EQUIPMENT CATEGORY	MANUFACTURER	MODEL NUMBER	EQUIPMENT REMARKS
1	1	STAND-UP DESK & CABINET	MILLWORK	NONE	MILLWORK FURNISHED & INSTALLED BY GC
1A	1	KITCHEN DRAWER	N/A	NONE	OWNER FURNISHED & G.C. INSTALLED
1	1	LOT FILE CABINET	HON	510	G.C. FURNISHED & INSTALLED
3	1	MUSIC SYSTEM	N/A	NONE	OWNER FURNISHED & G.C. INSTALLED
4	1	FLOOR SAFE - BOLTED DOWN	BLUE DOT	BR4273121SBSUK20C1	K.E.S. FURNISHED & SET-IN PLACE
5	1	OFFICE COMPUTER	N/A	NONE	OWNER FURNISHED & G.C. INSTALLED
6	1	MENU BOARD	N/A	NONE	OWNER FURNISHED & G.C. INSTALLED
7	1	FRONT COUNTER	MILLWORK	NONE	MILLWORK FURNISHED & INSTALLED
8	1	DRINK COUNTER	MILLWORK	NONE	MILLWORK FURNISHED & INSTALLED
9	1	STAINLESS WORK COUNTER	K.E.S. CUSTOM STAINLESS	CUSTOM STAINLESS	K.E.S. FURNISH & SET-IN PLACE
10	3	POS	N/A	NONE	OWNER FURNISHED & G.C. INSTALLED
11	3	CASH DRAWER	N/A	NONE	OWNER FURNISHED & G.C. INSTALLED
12	9	MONITOR	N/A	NONE	OWNER FURNISHED & G.C. INSTALLED
13	1	COM SYSTEM	N/A	NONE	OWNER FURNISHED & G.C. INSTALLED
14	1	AIR CURTAIN	N/A	NONE	G.C. FURNISHED & INSTALLED
15	1	DRIVE-THRU WINDOW AIR CURTAIN	N/A	NONE	G.C. FURNISHED & INSTALLED FOR EXISTING
16	1	COFFEE/TEA MAKER	CURTIS CO. WILBUR	CS10019	K.E.S. FURNISHED & SET-IN PLACE
17	1	AMPOUT	CURTIS CO. WILBUR	TLX22030000	FURNISH / G.C. INSTALLED
18	2	DISPENSER, ICE TEA/ICE COFFEE	CURTIS CO. WILBUR	NA	OWNER FURNISHED / G.C. INSTALLED
19	1	BEVERAGE DISPENSER	W. MYERS CO.	82-309C-12	K.E.S. FURNISHED & SET-IN PLACE
20	1	BEVERAGE DISPENSER STAND	W. MYERS CO.	82-309C-12	K.E.S. FURNISHED & SET-IN PLACE
21	1	ADAPTER FOR ICE MAKER	W. MYERS CO.	82-309C-12-315	K.E.S. FURNISHED & SET-IN PLACE
21	3	CUP MOUNTING BRACKET	CUSTOM FAB	STAINLESS STEEL	K.E.S. FURNISHED & SET-IN PLACE
21A	12	CUP DISPENSER	ADJ-NW-101 (1)	ADJ-NW-101 (1)	K.E.S. FURNISHED & SET-IN PLACE
22	1	CONDIMENT UNIT	N/A	NONE	OWNER FURNISHED & G.C. INSTALLED
22	2	CUP MOUNTING BRACKET	CUSTOM FAB	STAINLESS STEEL	K.E.S. FURNISHED & SET-IN PLACE
23A	5	CUP DISPENSER	ADJ-NW-81 (3)	ADJ-NW-81 (3)	K.E.S. FURNISHED & SET IN PLACE
23B	1	CUP DISPENSER	ADJ-NW-101 (1)	ADJ-NW-101 (1)	K.E.S. FURNISHED & SET IN PLACE
23C	1	CUP DISPENSER	ADJ-NW-101 (1)	ADJ-NW-101 (1)	K.E.S. FURNISHED & SET IN PLACE
24	1	FRENCH TOAST WARMER	MARSHALL AIR	RRD-48.SFDIT	K.E.S. FURNISHED & SET-IN PLACE
25	2	CHEESE DISPENSER	NONE	NONE	OWNER FURNISHED / G.C. INSTALLED
26	1	HOOD, MAKEUP AIR & FIRE SYSTEM CAPTION	FRYSMASTER	5424ND-2-PPF-F	OWNER FURNISH & G.C. INSTALLED
26	1	FIRE SUPPRESSION SYSTEM	N/A	NONE	OWNER FURNISHED & G.C. INSTALLED
26	1	HOOD, STAINLESS ENCLOSURE	K.E.S. CUSTOM STAINLESS	CUSTOM STAINLESS	K.E.S. FURNISH & G.C. INSTALLED
27	1	STAINLESS GRILL	K.E.S. CUSTOM STAINLESS	CUSTOM STAINLESS	K.E.S. FURNISHED & SET-IN PLACE
28	1	UNDERCOUNTER FREEZER	TRUE	TUC-277-D-2-HC	K.E.S. FURNISH & SET-IN PLACE
29	1	DEEP FAT FRYER	HENRY PENNY	102242 (222422 IN GA AND MO)	K.E.S. FURNISHED & SET-IN PLACE
30	1	WATER WASH	HENRY PENNY	038-300 (8A IN GA OR NV)	K.E.S. FURNISHED & SET-IN PLACE
31	1	SET UP AND RIGHT SPLASHES	DORMONT	1675KTS48	K.E.S. FURNISHED & SET-IN PLACE
31	1	REFRIGERATOR/SANDWICH/SALAD PREP	TRUE	TSSU-27-08-HC	K.E.S. FURNISHED & SET-IN PLACE
31	1	GRIDDLE, GAS	IMPORAL RANGE	RTG-48-DEL-03	K.E.S. FURNISHED & SET-IN PLACE
31A	1	GAS CONNECTOR SYSTEM	DORMONT MANUFACTURING	1675KTS48	K.E.S. FURNISHED & SET-IN PLACE
31A	1	REFRIGERATED CHEF BASE	CONTINENTAL REFRIGERATOR	DL48C	K.E.S. FURNISHED & SET-IN PLACE
31A	1	SET LUGS CLIPS	CUSTOM	NONE	K.E.S. FURNISHED & SET-IN PLACE
32	1	RANGE, STOCK POT	IMPORAL RANGE	SP-18M-3-DEL-8	K.E.S. FURNISHED & SET-IN PLACE
32	1	QUICK DISCONNECT	DORMONT MANUFACTURING	1675KTS48	K.E.S. FURNISHED & SET-IN PLACE
33	1	MOBILE WORK TABLE	CUSTOM	CUSTOM STAINLESS	K.E.S. FURNISH & SET-IN PLACE
34	1	TORTILLA TOASTER	ANTUNES	GST-1H	K.E.S. FURNISHED & SET-IN PLACE
34	1	MAIN BELT (2 PACK)	ANTUNES	70001659	K.E.S. FURNISHED & SET-IN PLACE
35	1	TACO COUNTER	OWN TEAM	K.E.S. CUSTOM STAINLESS	OWNER FURNISHED - GC INSTALLED
36	1	THEIR GLO HEAT UNIT	MARSHALL AIR	167670 TGLD YELLOW	K.E.S. FURNISH & G.C. INSTALLED
36	1	TORTILLA TOASTER	ANTUNES	GST-1H	K.E.S. FURNISHED & SET-IN PLACE
36	1	MAIN BELT (2 PACK)	ANTUNES	70001659	K.E.S. FURNISHED & SET-IN PLACE
37	2	TORTILLA WARMER	STAR MANUFACTURING	80380	K.E.S. FURNISHED & SET-IN PLACE
38	1	HOLDING CABINET	ROYALTON	RRHC-2000-CAUS	K.E.S. FURNISHED & SET IN PLACE
39	1	REHEATING UNIT	FRYSMASTER	FRP15025	K.E.S. FURNISHED & SET-IN PLACE
39	1	EXTRA BASKET HOLDER RACK	FRYSMASTER	803-0324	K.E.S. FURNISHED & SET-IN PLACE
39	1	S/S GRATE	CUSTOM	CUSTOM STAINLESS	K.E.S. FURNISHED & SET-IN PLACE
39	1	GAS CONNECTOR SYSTEM	DORMONT MANUFACTURING	1675KTS48	K.E.S. FURNISHED & SET-IN PLACE
40	1	LOT STORAGE SHELVING	VARIES	CUSTOM STAINLESS	K.E.S. FURNISHED & SET-IN PLACE
41	1	LOT BAG-N-BOX COMPLETE SYSTEM	W. MYERS CO.	CUSTOM	K.E.S. FURNISHED & SET-IN PLACE
41A	2	WATER PUMPS	W. MYERS CO.	82-4200	K.E.S. FURNISHED & SET-IN PLACE
42	1	COZ TANK AND SYRUP	VENDOR	NONE	OWNER FURNISHED & VENDOR INSTALLED
43	1	SHAKE FREEZER	TAYLOR	480	K.E.S. FURNISHED & SET-IN PLACE
43	1	PANEL SPINNER	TAYLOR	NA	K.E.S. FURNISHED & SET-IN PLACE
44	1	ICE BIN	MANITOWOC ICE	B-570	K.E.S. FURNISHED & SET-IN PLACE
45	1	ICE MAKER W/O BIN	MANITOWOC ICE	TI-0978C	K.E.S. FURNISHED & SET-IN PLACE
45	1	ICE MAKER W/O BIN	MANITOWOC ICE	RC-36	K.E.S. FURNISHED & SET-IN PLACE
45	1	ICE MAKER W/O BIN	MANITOWOC ICE	RC-36	K.E.S. FURNISHED & SET-IN PLACE
46	1	PREP TABLE	K.E.S. CUSTOM STAINLESS	K.E.S. CUSTOM STAINLESS	K.E.S. FURNISHED & SET-IN PLACE
46	1	FAUCET	T&S	B-0231-LM	K.E.S. FURNISHED & SET-IN PLACE
46	1	SWING NOZZLE	T&S	0808	K.E.S. FURNISHED & SET-IN PLACE
46	1	DRINK LEVER HANDLE	T&S	B-CAS80	K.E.S. FURNISHED & SET-IN PLACE
47	1	3 COMPARTMENT SINK	K.E.S. CUSTOM STAINLESS	K.E.S. CUSTOM STAINLESS	K.E.S. FURNISHED & SET-IN PLACE
47	1	PRE-RINSE	T&S	B-0133-AD12-B	K.E.S. FURNISHED & SET-IN PLACE
47	3	DRINK LEVER HANDLE	T&S	B-8003	K.E.S. FURNISHED & SET-IN PLACE
47	1	HOSE BIBB	T&S	B-0702	K.E.S. FURNISHED & SET-IN PLACE
48	1	MONITOR SHELF	K.E.S. CUSTOM STAINLESS	CUSTOM STAINLESS	K.E.S. FURNISHED & SET-IN PLACE
49	1	TIMER	FAST	TI-500	K.E.S. FURNISHED & SET-IN PLACE
50	1	FOOD PROCESSOR	SAMMICK	CA-411W	K.E.S. FURNISHED & SET-IN PLACE
50	1	SLICING DISC	SAMMICK	PC-54	K.E.S. FURNISHED & SET-IN PLACE
50	1	SLICING DISC	SAMMICK	PC-140	K.E.S. FURNISHED & SET-IN PLACE
50	1	SLICING DISC	SAMMICK	FR-24	K.E.S. FURNISHED & SET-IN PLACE
50	1	CHONG DISC	SAMMICK	PMC-100	K.E.S. FURNISHED & SET-IN PLACE
50	1	CLEANER	SAMMICK	QC-10	K.E.S. FURNISHED & SET-IN PLACE
50	1	DESIGNATION	SAMMICK	QHB-QHB	K.E.S. FURNISHED & SET-IN PLACE
51	1	WALK-IN COOLER / FREEZER	EXISTING - BY OWNER	EXISTING	EXISTING - BY OWNER
51	1	LOT 12" BAR TRIM AT TILE	EXISTING - BY OWNER	EXISTING	EXISTING - BY OWNER
52	1	LOT WALK-IN SHELVING/DUNNAGE	CAMBRO	VARIES	K.E.S. FURNISHED & SET-IN PLACE
53	1	RACK LUGS	LOCKWOOD MANUFACTURING	RA78-ER11E	K.E.S. FURNISHED & SET-IN PLACE
54	1	BEVERAGE COUNTER WITH HAND SINK	K.E.S. CUSTOM STAINLESS	CUSTOM STAINLESS	K.E.S. FURNISHED & SET-IN PLACE
54	1	DRIP-IN HAND SINK	K.E.S. CUSTOM STAINLESS	CUSTOM STAINLESS	K.E.S. FURNISHED & SET-IN PLACE
55	3	SINK, HAND, WALL MOUNT	JOHN BOOS & CO.	PBHS-W-1410-4DX	K.E.S. FURNISHED & SET-IN PLACE
55	3	FAUCET	JOHN BOOS & CO.	PF4-5-2	K.E.S. FURNISHED & SET-IN PLACE
55	3	SUPPORT BRACKET SET	JOHN BOOS & CO.	PK4-5-2	K.E.S. FURNISHED & SET-IN PLACE
56	1	ANGLE RUNNER RACK	LOCKWOOD MFG	RA78-ER11E-DW	K.E.S. FURNISHED & SET-IN PLACE
57	1	STAINLESS STEEL CORNER GUARD	K.E.S. CUSTOM STAINLESS	K.E.S. CUSTOM STAINLESS	K.E.S. FURNISH & SET-IN PLACE
58	2	FIRE EXTINGUISHER	KB	ANSUL	G.C. FURNISHED & INSTALLED
59	3	BOARDS	N/A	NONE	OWNER FURNISHED & G.C. INSTALLED
60	1	MOP HANGER	N/A	NONE	OWNER FURNISH & G.C. INSTALLED
61	2	LOCKERS	WIN HOLT	KL-68	K.E.S. FURNISHED & SET IN PLACE
62	4	SOAP DISPENSERS	N/A	NONE	G.C. FURNISHED & INSTALLED
63	4	TOWEL DISPENSERS	N/A	NONE	OWNER FURNISHED & G.C. INSTALLED
64	-	SPARE NUMBER	N/A	NONE	NONE
65	2	MIRROR	N/A	NONE	G.C. FURNISHED & INSTALLED
66	4	GRAB BAR	N/A	NONE	G.C. FURNISHED & INSTALLED
67	1	SMART WALL SYSTEM	BSS	NONE	K.E.S. FURNISH & SET-IN PLACE
68	1	DRIVE THRU CONDIMENT RACK	N/A	NONE	OWNER FURNISHED / G.C. INSTALLED
69	1	WARMER, FOOD, ELECTRIC	N/A	NONE	OWNER FURNISHED / G.C. INSTALLED
70	2	REFRIGERATOR, UNDERCOUNTER	BEVERAGE-AIR	LOCK2D	K.E.S. FURNISHED & SET-IN PLACE
71	-	SPARE NUMBER	N/A	NONE	NONE
72	1	MOP FAUCET	N/A	NONE	G.C. FURNISHED AND INSTALLED
73	1	24" HIGH MOP SINK FLASHING	K.E.S. CUSTOM STAINLESS	CUSTOM STAINLESS	K.E.S. FURNISH & SET-IN PLACE
74	1	FILTER SYSTEM	W. MYERS CO.	L/L/L-12/2/2C2	K.E.S. FURNISHED & INSTALLED
75	1	FULL WALL PANEL	K.E.S. CUSTOM STAINLESS	CUSTOM STAINLESS	K.E.S. FURNISH & SET-IN PLACE
76	1	ICE MAKER	MANITOWOC ICE	IB-1094C	K.E.S. FURNISHED & SET-IN PLACE
76	1	REMOTE CONDENSER	MANITOWOC ICE	RC-1195	K.E.S. FURNISHED & SET-IN PLACE
76	1	LINE SET	MANITOWOC ICE	RC-54	K.E.S. FURNISHED & SET-IN PLACE
77	2	CONDENSER REMOTE, AIR-COOLED	EXISTING	EXISTING	EXISTING - NOT SHOWN
78	-	SPARE NUMBER	N/A	NONE	NONE
79	1	MOBILE EQUIPMENT STAND	K.E.S. CUSTOM STAINLESS	K.E.S. CUSTOM STAINLESS	K.E.S. FURNISH & SET-IN PLACE
80	1	TO WINDOW TABLE	K.E.S. CUSTOM STAINLESS	K.E.S. CUSTOM STAINLESS	K.E.S. FURNISHED & SET-IN PLACE
81	-	SPARE NUMBER	N/A	NONE	NONE
82	-	SPARE NUMBER	N/A	NONE	NONE
83	1	STAINLESS STEEL HEADER TRIM	K.E.S. CUSTOM STAINLESS	CUSTOM STAINLESS	K.E.S. FURNISH & SET-IN PLACE
84	2	STAINLESS STEEL FOH CORNER GUARD	K.E.S. CUSTOM STAINLESS	CUSTOM STAINLESS	K.E.S. FURNISH & SET-IN PLACE
85	1	SHREDDER CHEESE DRAWER	K.E.S. CUSTOM STAINLESS	CUSTOM STAINLESS	K.E.S. FURNISH & SET-IN PLACE
86	1	SPRAY BOTTLE HOLDER	K.E.S. CUSTOM STAINLESS	CUSTOM STAINLESS	K.E.S. FURNISH & SET-IN PLACE
87	-	SPARE NUMBER	N/A	NONE	NONE
88	1	STAINLESS STEEL TRASH CHUTE	MILLWORK	NONE	MILLWORK FURNISHED & INSTALLED
89	-	SPARE NUMBER	N/A	NONE	NONE
90	1	STAINLESS STEEL ICE SCOOP HOLDER	K.E.S. CUSTOM STAINLESS	K.E.S. CUSTOM STAINLESS	K.E.S. FURNISH & SET-IN PLACE
91	1	DUNNAGE RACK	NEW AGE	2028	K.E.S. FURNISH & SET-IN PLACE
92	1	GLASS DOOR REFRIGERATOR	BEVERAGE AIR	HBR49-1-0	K.E.S. FURNISH & SET-IN PLACE
93	2	STAINLESS DISPLAY SHELVES	K.E.S. CUSTOM STAINLESS	K.E.S. CUSTOM STAINLESS	K.E.S. FURNISH & SET-IN PLACE

* EQUIPMENT IS PROPRIETARY TO DEL TACO AND SPECIAL ORDER

(76) REMOTE REFRIGERATION ROOF TOP UNIT FOR ICE MACHINES
 (45) REMOTE REFRIGERATION ROOF TOP UNIT FOR ICE MACHINES

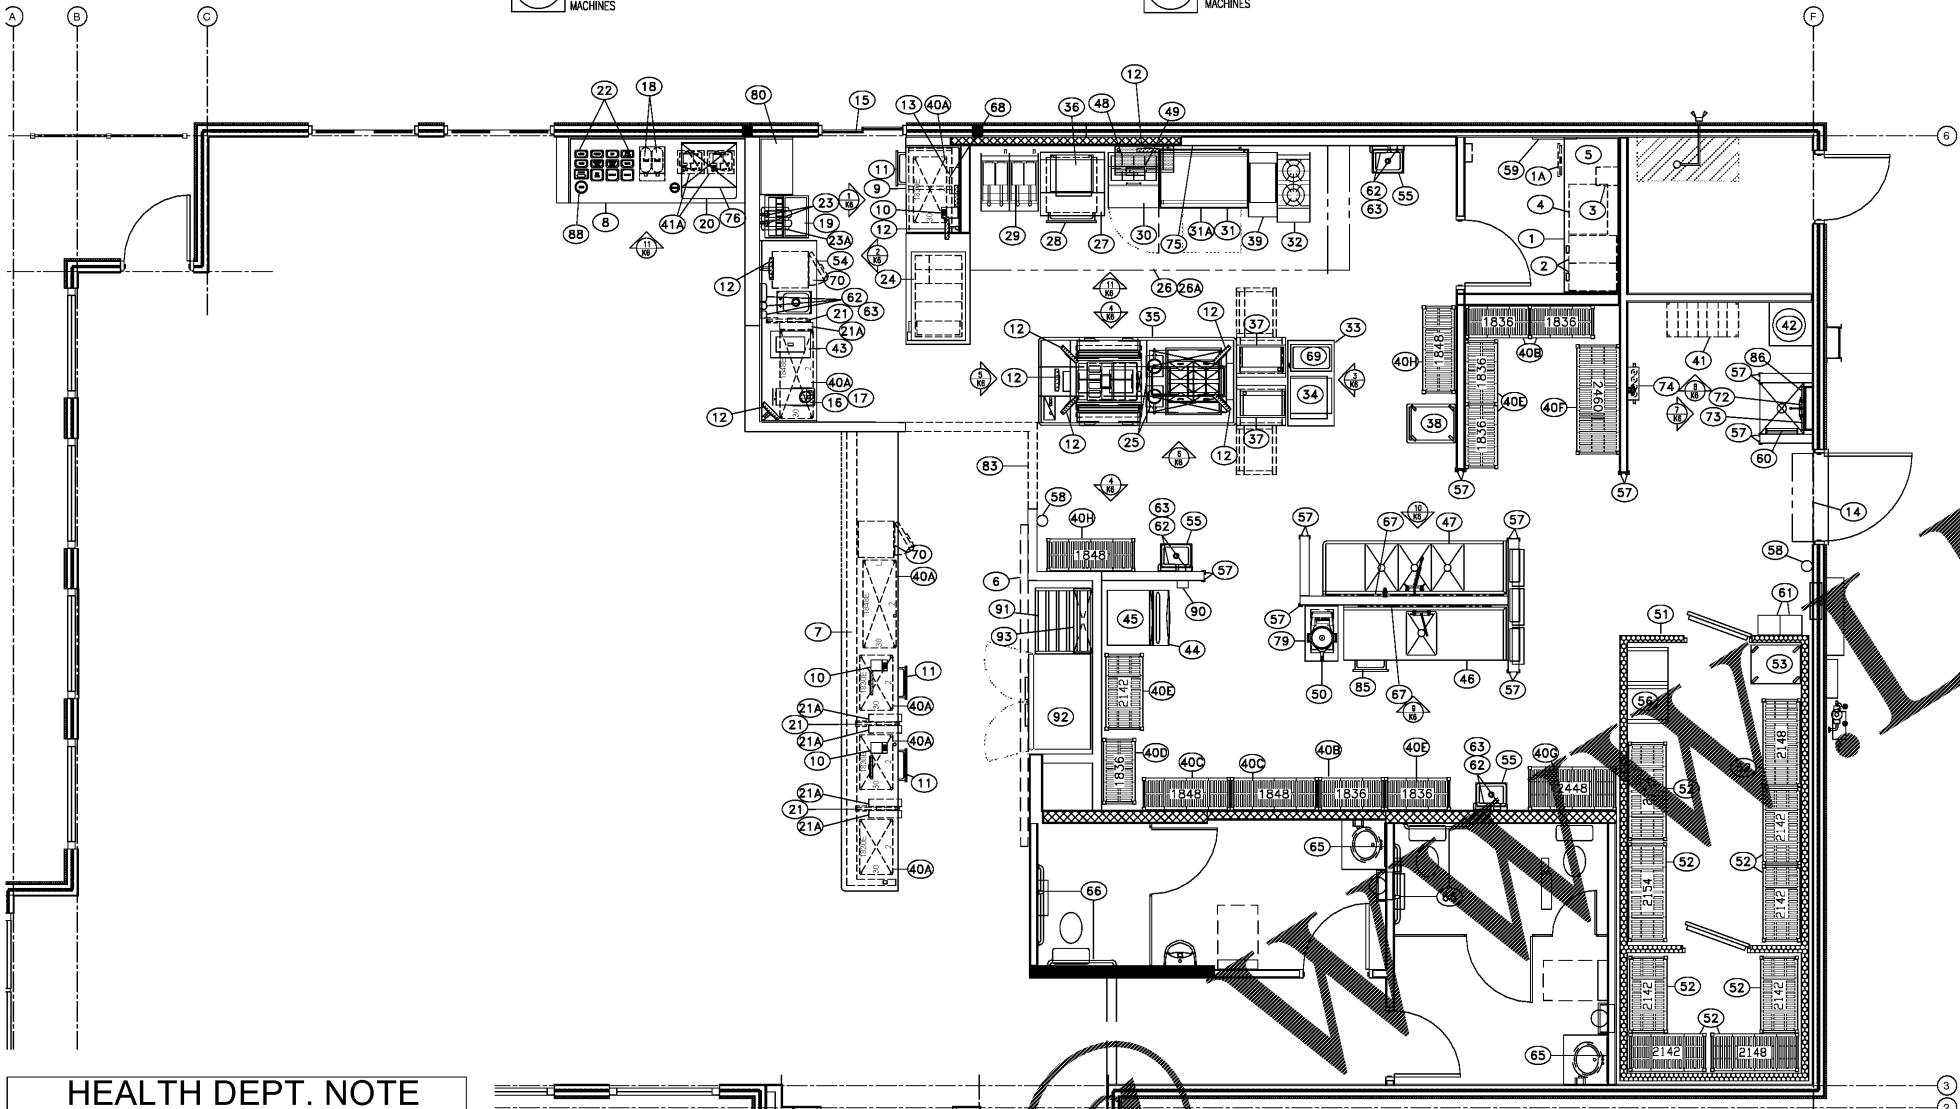

1 KITCHEN EQUIPMENT PLAN
 SCALE: 1/4" = 1'-0"

HEALTH DEPT. NOTE

1. ALL NEW EXHAUST HOODS WILL BE CONSTRUCTED TO MEET THE FOLLOWING STANDARDS, "NSF", "UL", AND "NFPA-96". ALL NEW HOODS TO BEAR UL CLASSIFIED LABEL WITHOUT DAMPERS IN EXHAUST VENT COLLARS. HOODS ARE DESIGNED TO MEET OR EXCEED 50 FPM CAPTURE VELOCITY AT THE COOKING SURFACE EDGE AND HAVE 1'-0" MINIMUM OVERHANG AT ALL EXPOSED COOKING AREAS.
2. ALL COOKING EQUIPMENT UNDER EXHAUST HOODS ARE EITHER ON CASTERS WITH FLEXIBLE UTILITY QUICK DISCONNECTS OR FIXED ON STAINLESS STEEL LEGS AND SEALED TO WALLS WITH CLEAR SILICONE SEALANT.
3. THE HOODS, DUCT WORK, FIRE PROTECTION AND FAN SYSTEMS BY GENERAL CONTRACTOR, PROVIDED WITH AN AUTOMATIC FIRE EXTINGUISHING SYSTEM. ENGINEER OF RECORD TO VERIFY AND COMPLY TO ALL CODES.
4. SHUT-OFF VALVES AND CIRCUITS, REQUIRED AS PART OF THE FIRE SUPPRESSION SYSTEM FOR GAS AND/OR ELECTRIC COOKING EQUIPMENT, UNDER OR ADJACENT TO HOODS, SHOULD BE PROVIDED BY G.C. AS REQUIRED PER GOVERNING JURISDICTION AND LOCAL AND/OR STATE CODES.
5. ALL REFRIGERATION EQUIPMENT SHALL HAVE THERMOMETERS WHICH ARE EASILY READABLE, IN PROPER WORKING CONDITION AND ACCURATE, WITHIN A RANGE OF PLUS OR MINUS TWO (2) DEGREES.
6. COUNTER TOP EQUIPMENT NOT READILY MOVABLE, WEIGHING OVER 80 POUNDS, WILL BE PROVIDED WITH LEGS OR FEET AT LEAST FOUR (4") INCHES HIGH.
7. ALL CHEMICAL INJECTION SYSTEMS MUST BE INSTALLED DOWNSTREAM FROM A VACUUM BREAKER OR AIR GAP, TO PREVENT POSSIBLE BACK SIPHONAGE TO THE CHEMICALS INTO THE WATER LINE SYSTEM.
8. ALL CUTTING BOARDS AND WORK SURFACES SHALL BE OF NON-WOOD CONSTRUCTION.
9. AN AISLE SPACE OF THIRTY-SIX (36") INCHES OR MORE SHALL BE PROVIDED WITHIN ALL WORK AND STORAGE AREAS.
10. BACKSPASHES OF EQUIPMENT SHALL BE SEALED TO WALLS WITH CLEAR SILICONE.
11. VACUUM BREAKERS, WHEN USED, TO BE MINIMUM OF SIX (6") INCHES ABOVE THE FLOOD LEVEL. RIM WITH NO SHUT OFF DEVICES BEYOND THE DISCHARGE OF THE VACUUM BREAKER.
12. PROVIDE A MINIMUM OF 50 FOOT CANDLES OF LIGHTING IN ALL FOOD PREPARATION, COOKING AND DISHWASHING AREAS. LIGHTING IS TO BE SPACED OVER EXPOSED FOOD AND UTENSIL AREAS. PROVIDE A MINIMUM OF 50 FOOT CANDLES OF LIGHTING OVER FOOD SERVING AND PICKUP AREAS.
13. HAND WASHING FACILITIES ARE REQUIRED FOR FOOD PREPARATION, SERVING AND UTENSIL WASHING AREAS AND WILL BE SHOWN ON SEPARATE DRAWINGS.
14. ALL OPENINGS IN CONSTRUCTION WILL BE SEALED TO WITHIN THE TOLERANCE INCH.
15. THE USE OF SEALANTS MUST BE APPROVED AS APPROVED BY THE NATIONAL SANITATION FOUNDATION (NSF) UNDER STANDARD.
16. SEALANTS MAY BE USED IN STRUCTURALLY SOUND JOINTS AND SEAMS. SEALANTS MAY NOT BE USED IN FOOD AND SPLASH CONTACT SURFACES, TO FILL OPEN CRACKS OR Voids WHICH, IF NOT PROPERLY FABRICATED, ANY OPENING IN EXCESS OF 1/8 INCH SHALL BE CONSIDERED RECESSIVE AND MUST BE CLOSED USING PROPER WELD JOINT.
17. OPENINGS AROUND SERVICE AND UTILITY LINES SHOULD BE CLOSED AS FAR AS POSSIBLE WITH COLLARS, GROMMETS AND FLEXIBLE FORM GASKETS. SEALANTS MAY NOT BE USED TO CLOSE SERVICE AND UTILITY LINES TO WALLS OR ADJACENT PIECES OF EQUIPMENT.
18. REFER TO MECHANICAL DRAWINGS ON RPZ (BACKFLOW PREVENTER) ON ALL KITCHEN EQUIPMENT

GENERAL NOTES

K.E.S. SHALL REVIEW EVERY PROJECT EQUIPMENT LEGEND, PLAN LAYOUT, ROUGH-INS AND SPECIFICATION, EQUIPMENT ITEMS, QUANTITIES, UTILITY REQUIREMENTS, AND SPECIFICATION WILL VARY FROM PROJECT TO PROJECT. K.E.S. SHALL NOTIFY GENERAL CONTRACTOR AND DEL TACO REPRESENTATIVE AND BOSS OF ANY AND ALL CONFLICTS.