


OWNER
SHOWRE PROPERTIES
 30 Fellowship Road, Suite 116
 Mount Laurel, NJ 08054
 Telephone (856) 780-4460
 Fax

Architect
SBLM Architects
 11430 N. Kendall Drive, Suite 310
 Miami, FL 33176
 Telephone 305 412 9187
 Fax 305 412 6731
 www.sblm.com

Consultants
Civil
Langan Engineering

Structural
Bliss & Nytray, Inc.
Electrical/Mechanical/Plumbing
B&K Engineering Group

Revisions/Issues
 06/21/18 PERMIT SET

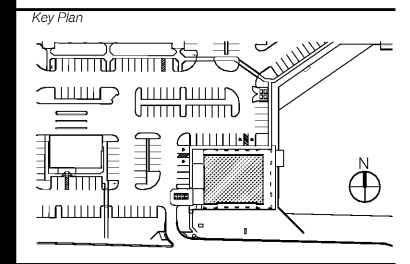


Key Plan

James L. Cohen AR0015903
 Project Title
SOUTHERN PALM CROSSING
 BUILDING SHELL
 11001-11161 Southern Blvd.
 Royal Palm Beach, FL 33411


Job Number **017512.00**
 Drawing
SITE KEY PLAN (FOR REFERENCE ONLY)

Scale **AS SHOWN**
 Drawing Date **06/21/18**


Drawing No.

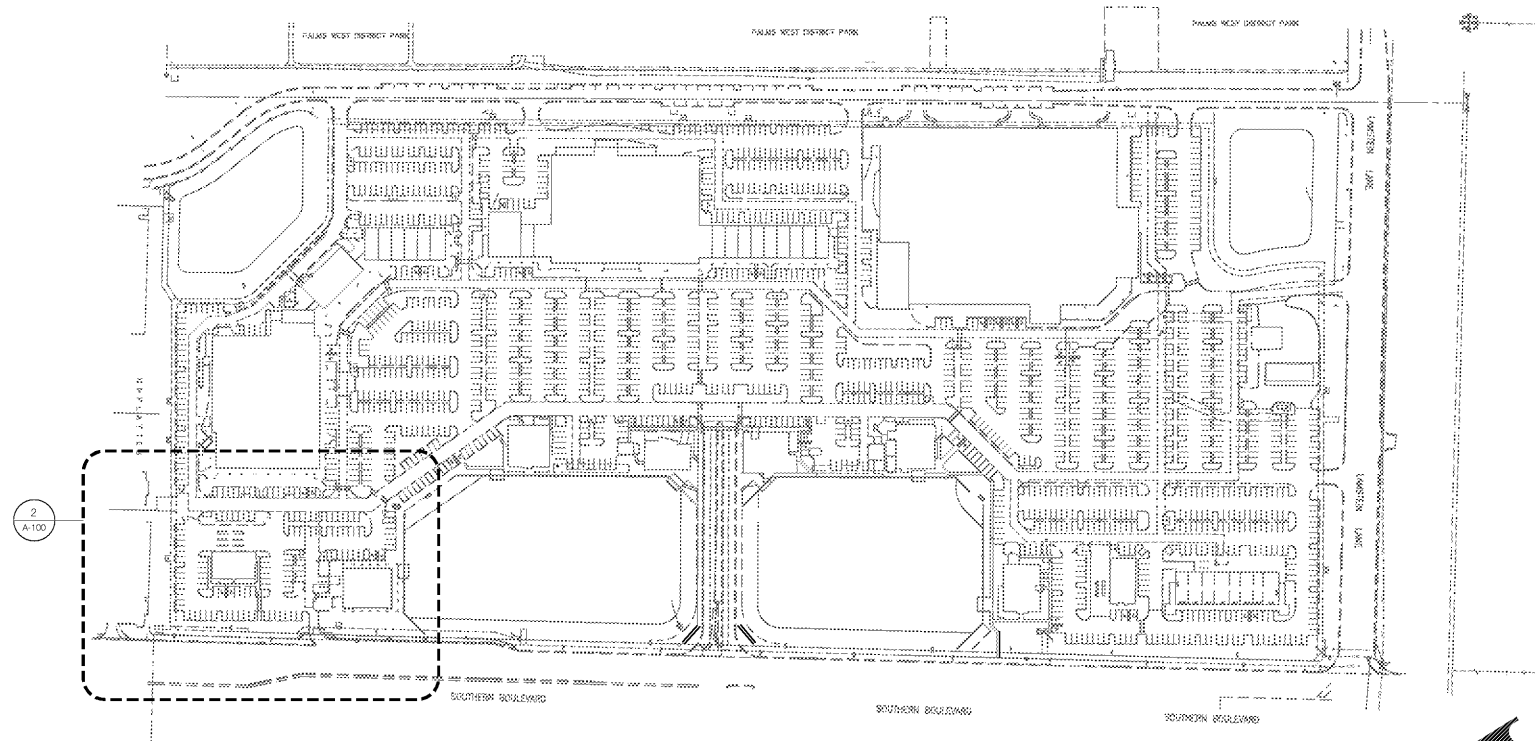

1 EXISTING SITE KEY OVERALL PLAN (FOR REFERENCE ONLY)
 SCALE: N.T.S.

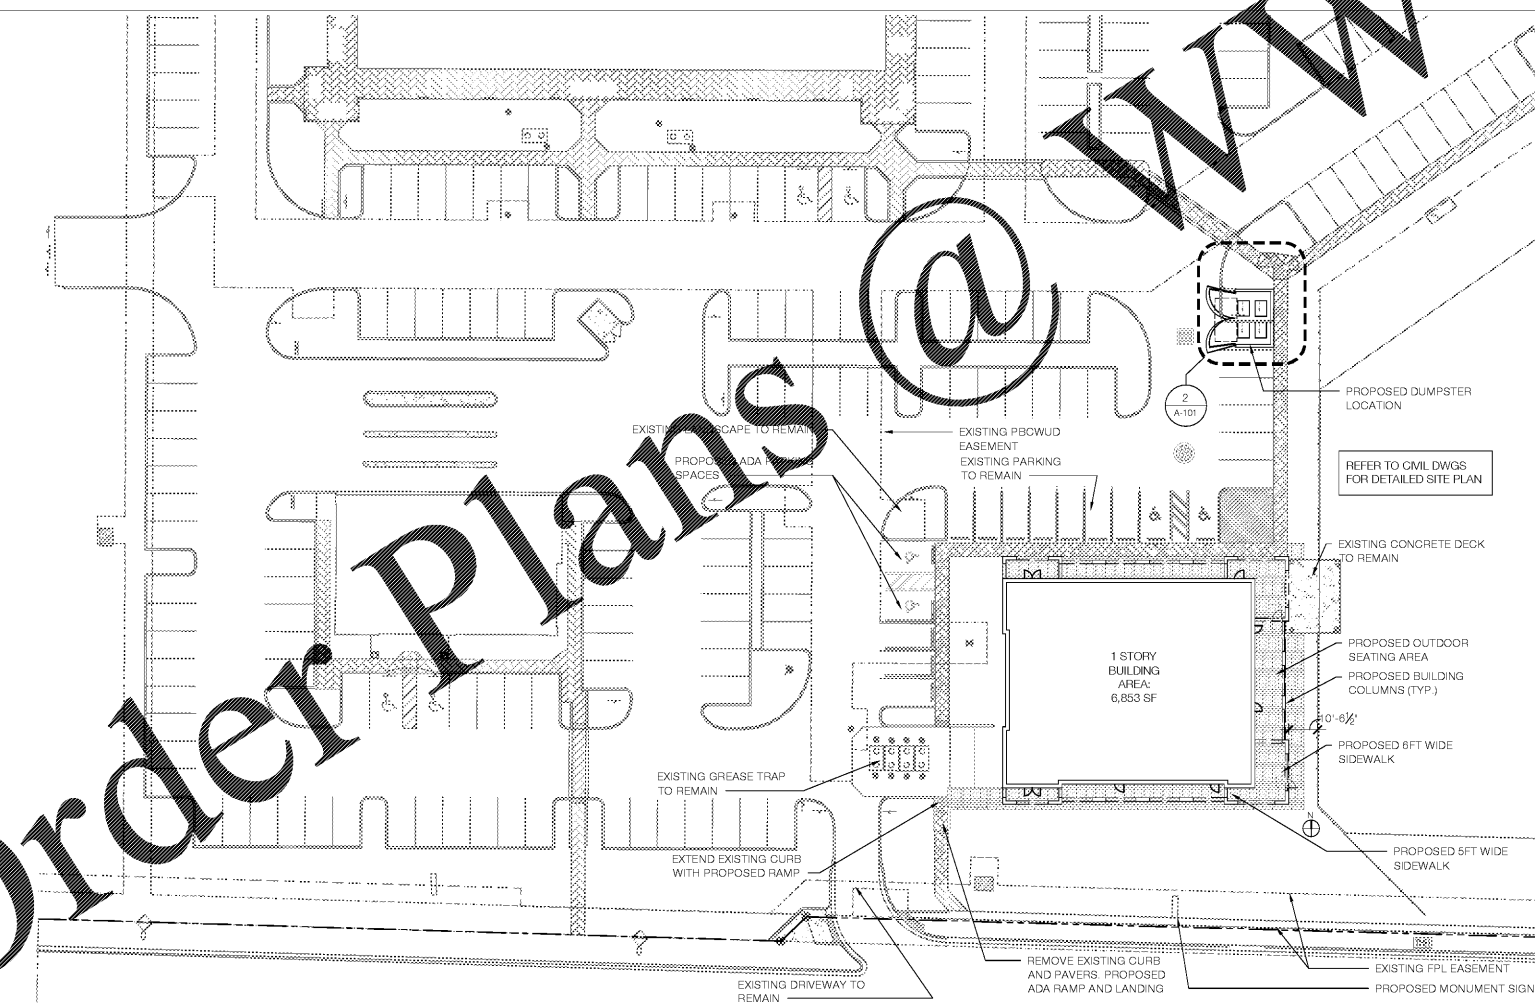

2 EXISTING PARTIAL SITE KEY PLAN BUILDING "A" (FOR REFERENCE ONLY)
 SCALE: 1/32" = 1'-0"

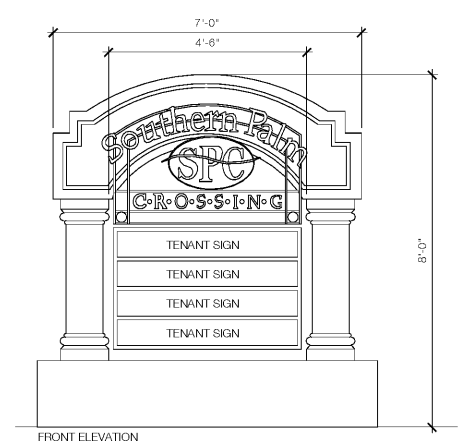

NOTE:
 SIGN SHOWN FOR REFERENCE ONLY. NEW MONUMENT SIGN BY OTHER. UNDER SEPARATE PERMIT.

3 MONUMENT SIGN ELEVATION
 SCALE: 1/32" = 1'-0"

Order Plans @ www.LDILine.com