


SHEET L-
SHEET L-6

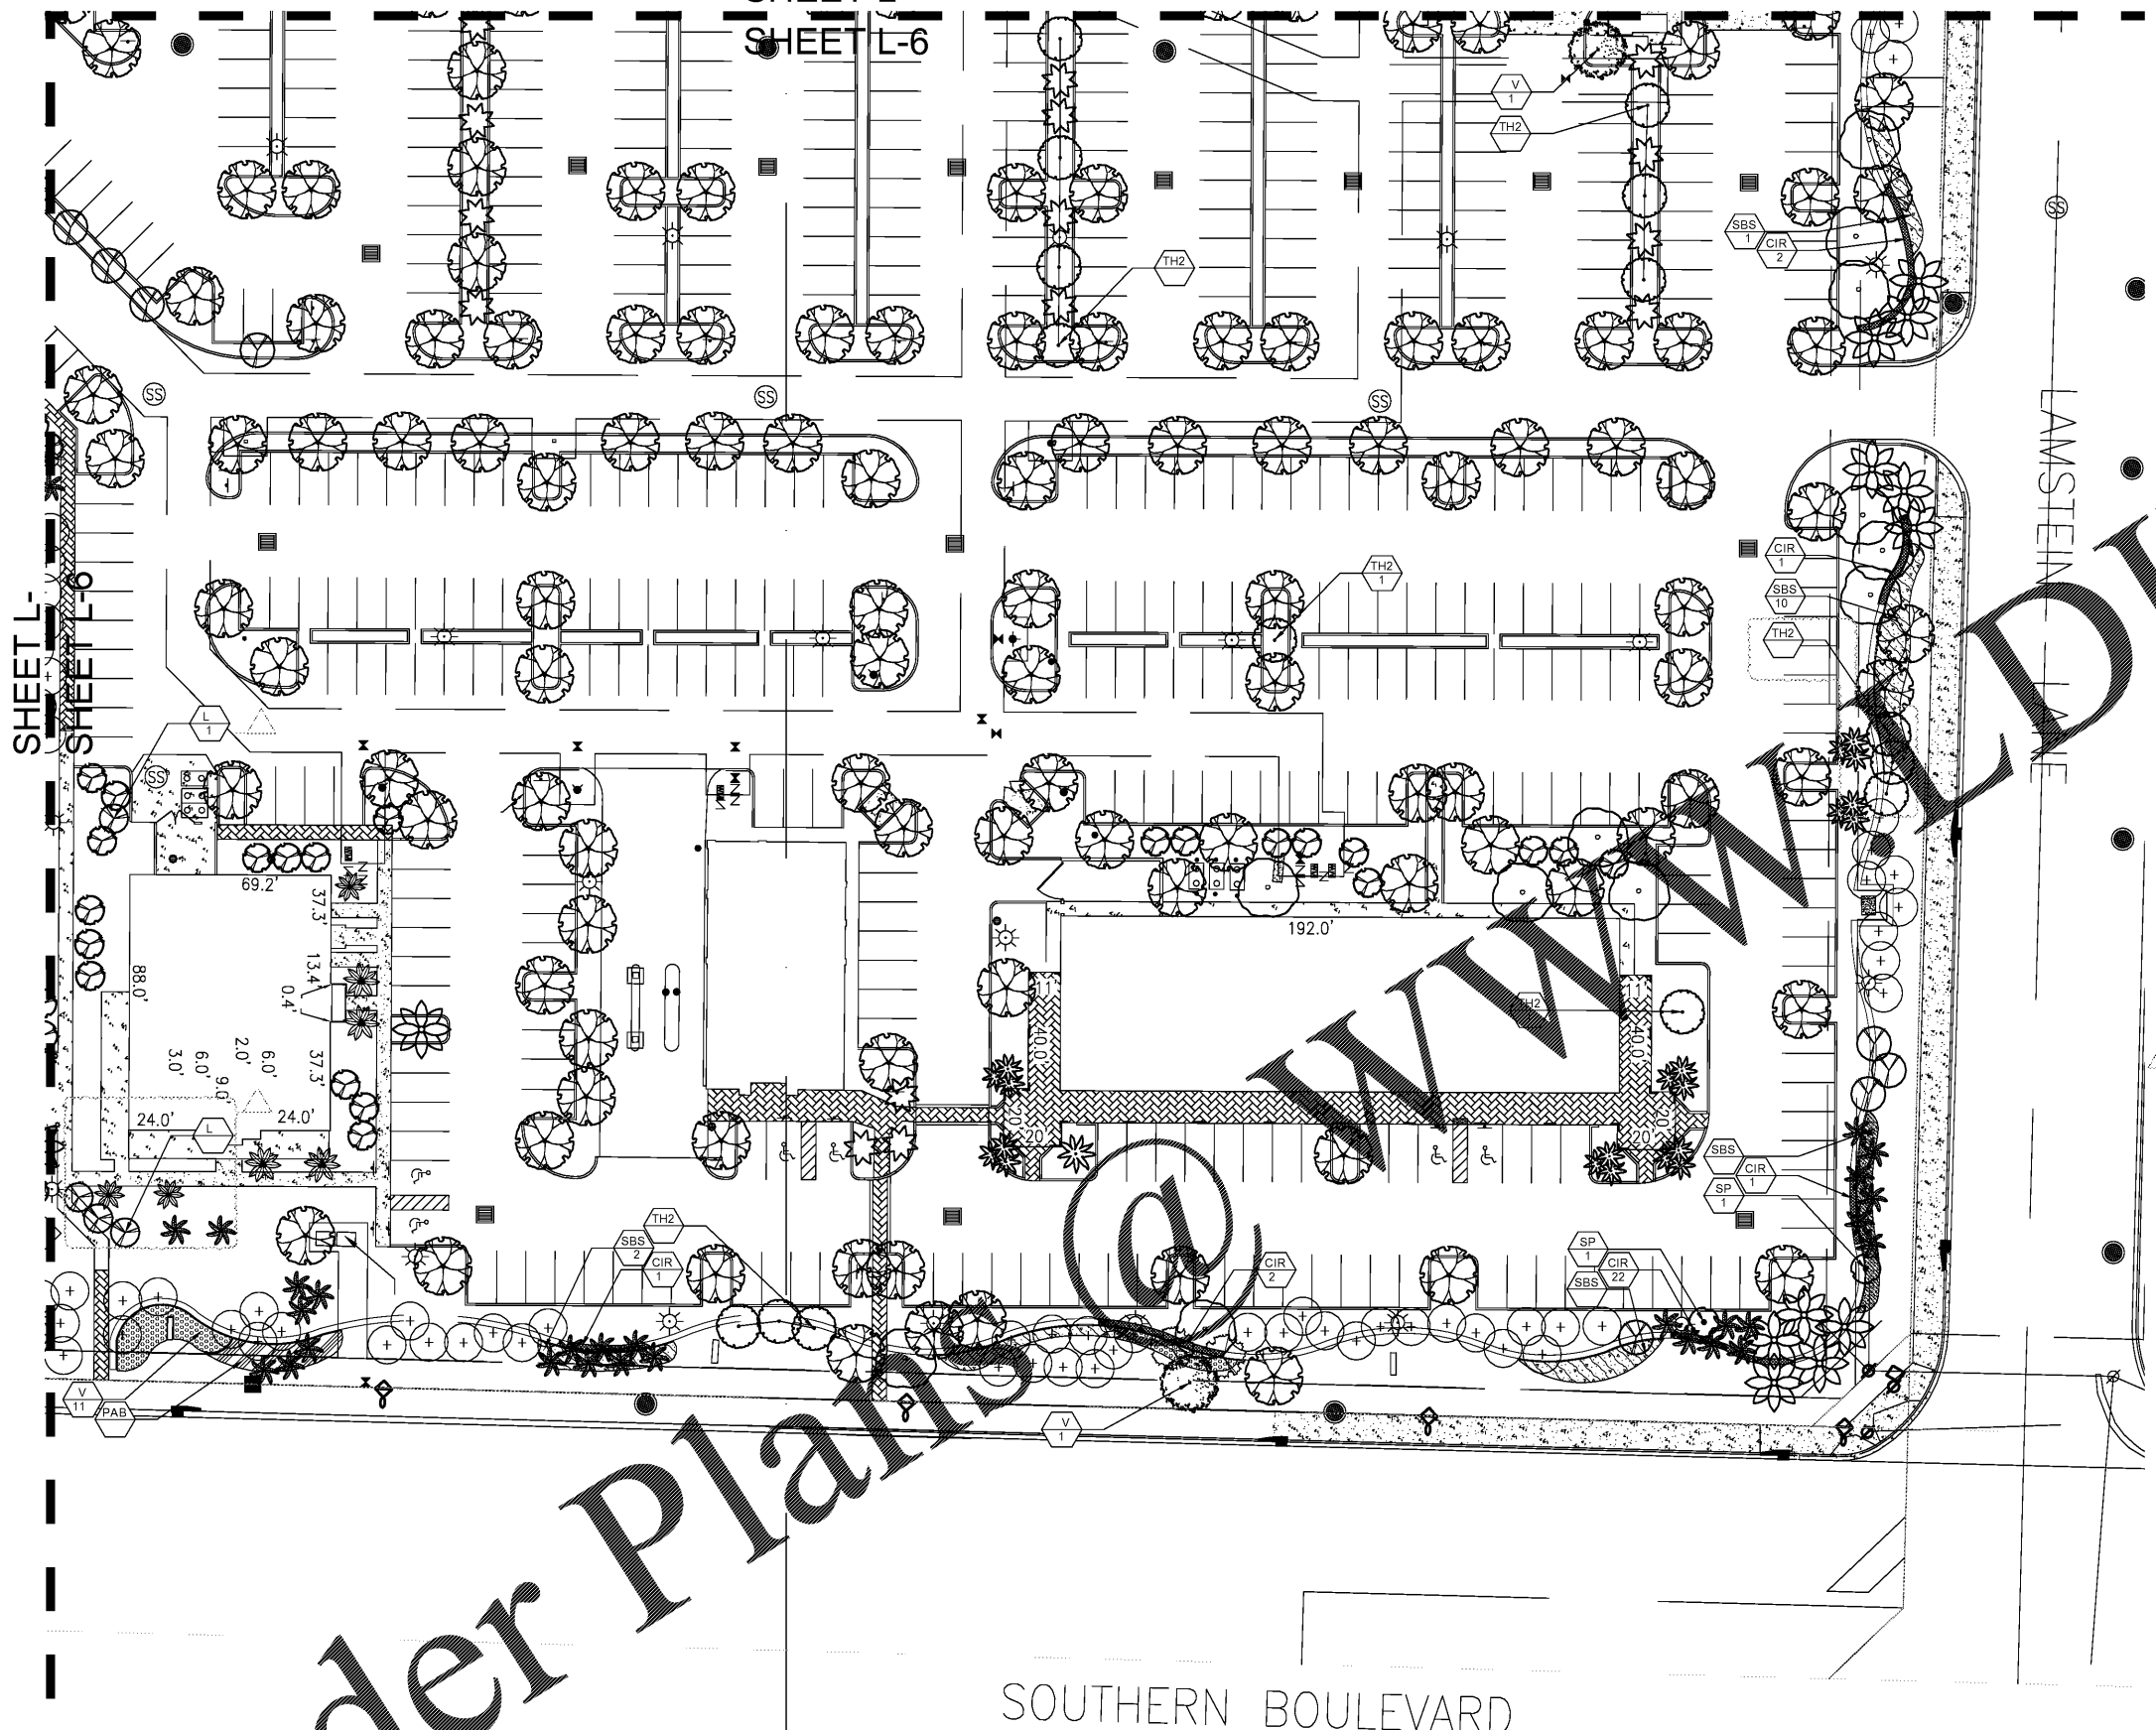


PLANT SCHEDULE

PLANT	COMMON NAME	TYPE	QTY	SIZE	REMARKS
1	ADONIS	SHRUB	1	12" X 12"	EXISTING TO REMAIN
2	ADONIS	SHRUB	1	12" X 12"	EXISTING TO REMAIN
NOTE: ALL EXISTING SHRUBS, GROUNDCOVERS NOT SHOWN TO REMAIN UNLESS OTHERWISE NOTED. ONLY PROPOSED REPLACEMENT MATERIAL IS TAGGED. ALL OTHER MATERIAL NOT TAGGED IS EXISTING AND INDICATED BY SYMBOL IN THE PLANT SCHEDULE. MATERIAL IS PROPOSED TO REPLACE MATERIAL NO LONGER IN PLACE THAT IS SHOWN ON LANDSCAPE PLAN OR RECORD. REFER TO LANDSCAPE PLAN OR RECORD OR ORIGINAL DESIGN. VARIOUS ADJUSTMENTS HAVE BEEN MADE AS NECESSARY AND ALL TREE LOCATIONS SHOWN ARE APPROXIMATE.

ALL MISSING OR SUBSTANDARD MATERIAL SHALL BE REPLACED TO MEET THE ORIGINAL APPROVED LANDSCAPE PLAN OR THE OVERALL SITE WITH DATE 0 / 0 / 10

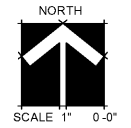

REVISED ENTIRE SHEET

AAL
Architectural Alliance Landscape
612 SW 4th Ave, Fort Lauderdale, FL 33315, LCC000327
TEL: 954-764-8856 EMAIL: H.Johnston@archall.net

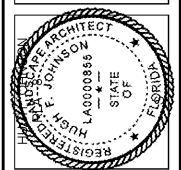

REV 2/07/18
REV 0/1/18
REV 0/2/18

EXISTING LANDSCAPE PLAN
SOUTHERN PALM CROSSING
ROYAL PALM BEACH, FLORIDA

S D r
EXISTING LANDSCAPE PLAN

R D
01/18/18

Pr N r
1

Dr N r
L-6
S 6