



Order Plans @

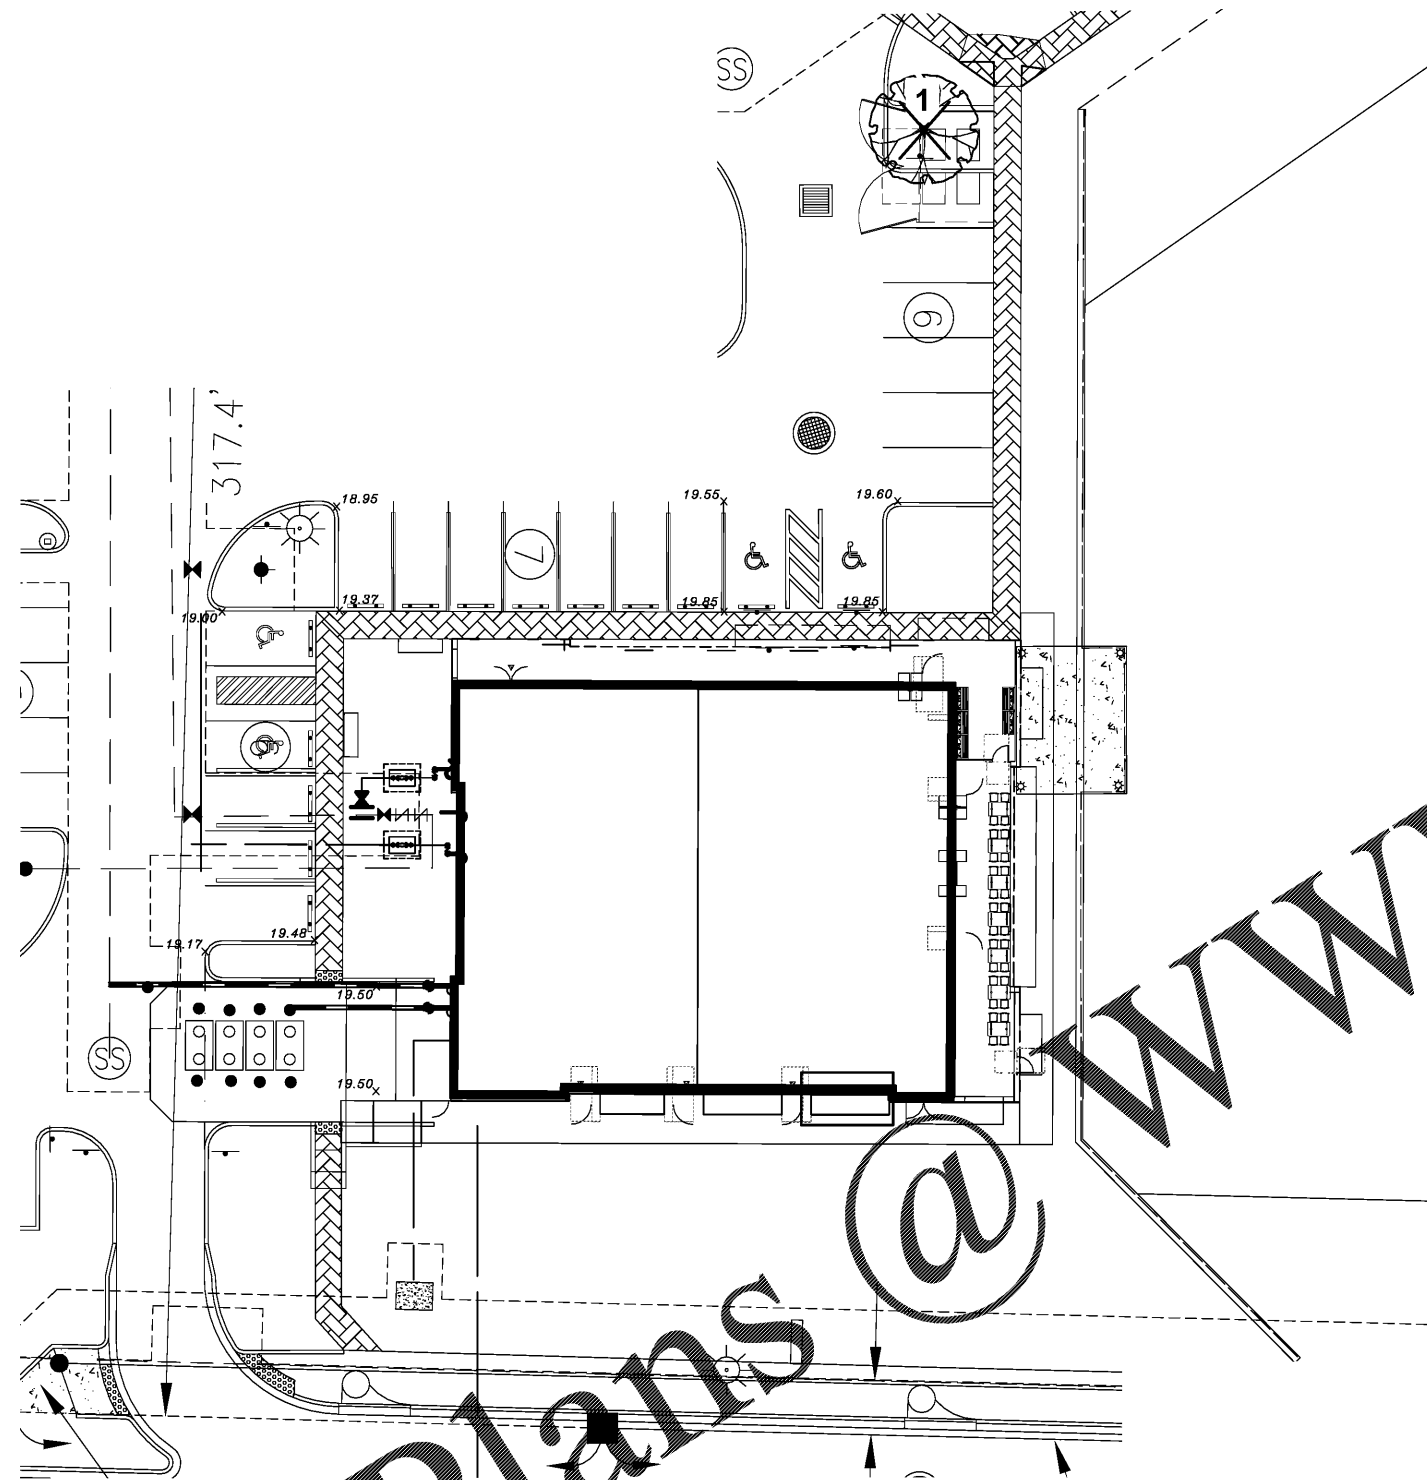

S	N	DBH/CT	R	R	R	C d
r r o	X	10"		X		


1 TREE TO BE REMOVED

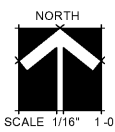

NOTE: THIS PLAN IS FOR TREE REMOVAL PURPOSES ONLY. ALL OTHER EXISTING TREES NOT SHOWN ON THIS PLAN ARE TO REMAIN.

WWW.LDILine.com

AAAL
 Architectural Alliance Landscape
 612 SW 4th Ave., Fort Lauderdale, FL 33315, LCC000237
 TEL: 954-764-8858 EMAIL: H.Johnston@archall.net

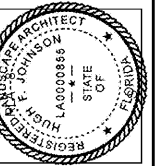

R D

TREE REMOVAL PLAN
SOUTHERN PALM CROSSING
 NEW RETAIL SITE
 ROYAL PALM BEACH, FLORIDA

S D r
 TREE
 REMOVAL
 PLAN

R D
 02-1 -18

Pr N r
 1

Dr N r
TR-1

S 1 1