

MATERIAL FINISH & COLOR PALETTE				
LOC	MARK	ITEM	MANUFACTURER	FINISH TEXTURE MAT'L
LOCAL SHOPS	A	PRIMARY	SHERWIN WILLIAMS	TEXTURE COATING SW 6078 'REALIST BEIGE'
	B	FEATURE	SHERWIN WILLIAMS	TEXTURE COATING SW 6080 'LITERLY BEIGE'
	C	BASE	SHERWIN WILLIAMS	TEXTURE COATING SW 6082 'COBBLE BROWN'
COMMON ELEMENTS	L	RUSTICATION/TRIM		TEXTURE COATING SW6077 'EVERYDAY WHITE'
	M	ROOFING		MTL STANDING SEAM ROOF SNAP-CLAD PANEL BY PETERSON ALUMINUM SHOP FINISHED COLOR TO MATCH EXISTING BUILDINGS.
	N	STOREFRONT & WINDOWS	MATERIAL FRAME COLOR GLASS	ALUMINUM BRONZE BRONZE TINT HEAVY MISSILE IMPACT
	P	DOORS		HOLLOW METAL HEAVY MISSILE IMPACT MATCH ADJ. WALL COLOR
	Q	ORNAMENTAL GRILLE		BRONZE
	R	LIGHTING	ALUMINUM	BRONZE
	S	FUTURE AWNING BY TENANT	FABRIC	GREEN


OWNER
SHORE PROPERTIES
 30 Fellowship Road, Suite 116
 Mount Laurel, NJ 08054
 Telephone (856) 780-4460
 Fax

Architect
SBLM Architects
 11430 N. Kendall Drive, Suite 310
 Miami, FL 33176
 Telephone 305 412 9187
 Fax 305 412 6731
 www.sblm.com


Consultants
 Civil
Langan Engineering

Structural
Bliss & Nytray, Inc.
 Electrical/Mechanical/Plumbing
B&K Engineering Group


Revisions/Issues
 06/21/18 PERMIT SET

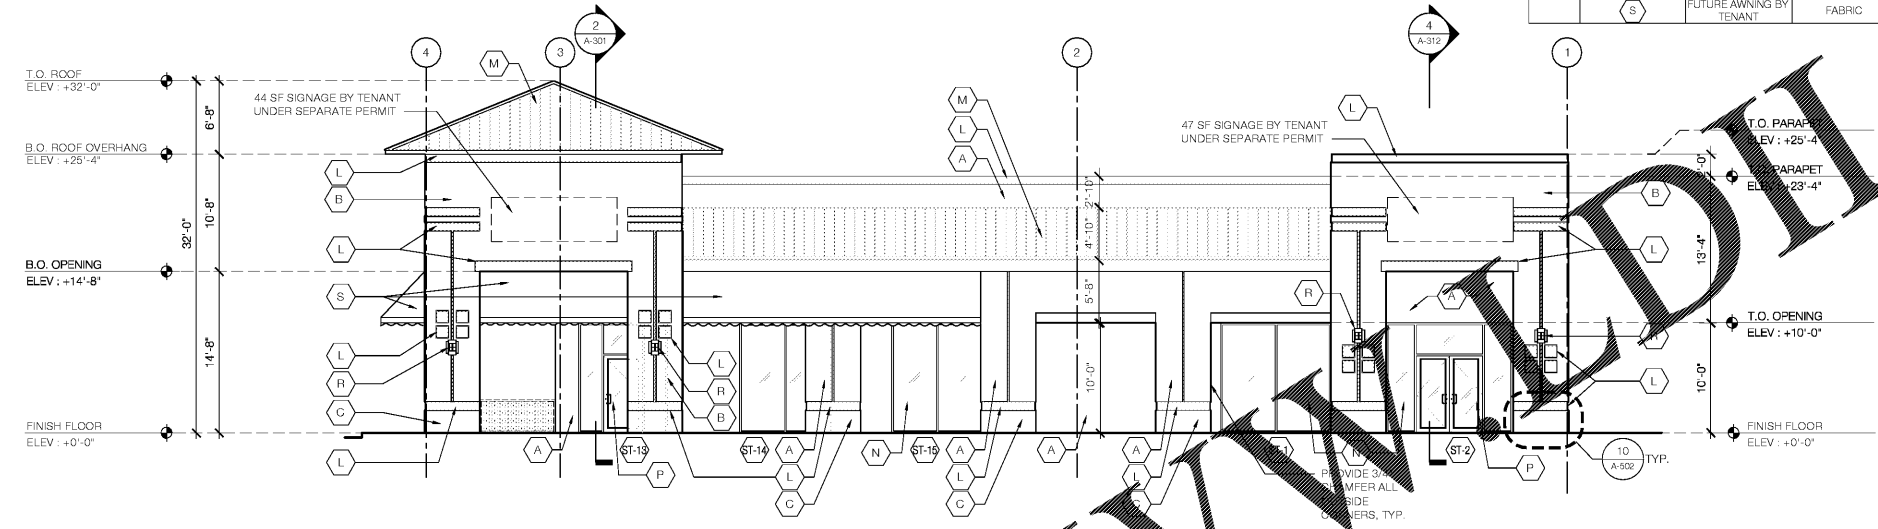

1 NORTH BUILDING ELEVATION
 SCALE: 1/8" = 1'-0"

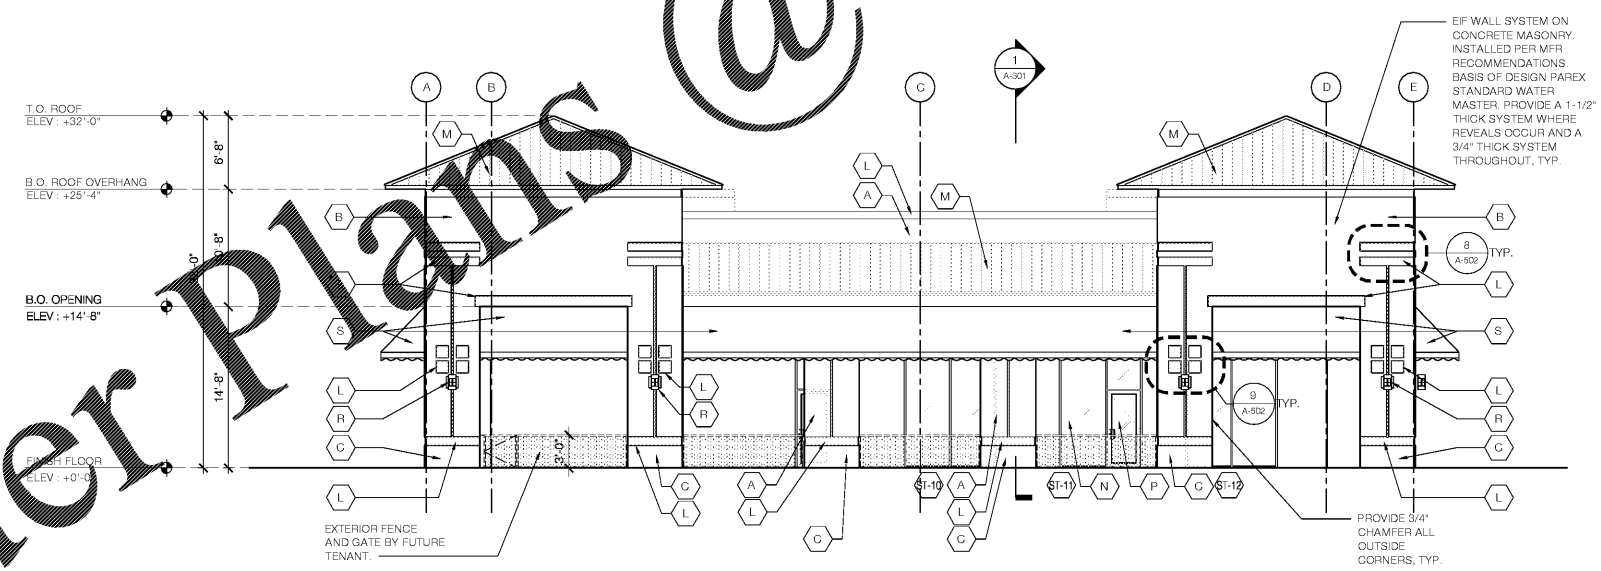

2 EAST BUILDING ELEVATION
 SCALE: 1/8" = 1'-0"

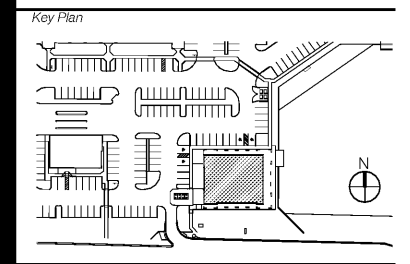

Key Plan

James L. Cohen AR0015903
 Project Title
SOUTHERN PALM CROSSING
 BUILDING SHELL
 11001-11161 Southern Blvd.
 Royal Palm Beach, FL 33411

Job Number **017512.00**
 Drawing
BUILDING ELEVATIONS
 Scale **AS SHOWN**
 Drawing Date **06/21/18**

Drawing No.