




1 BUILDING SECTION
SCALE: 1/8" = 1'-0"

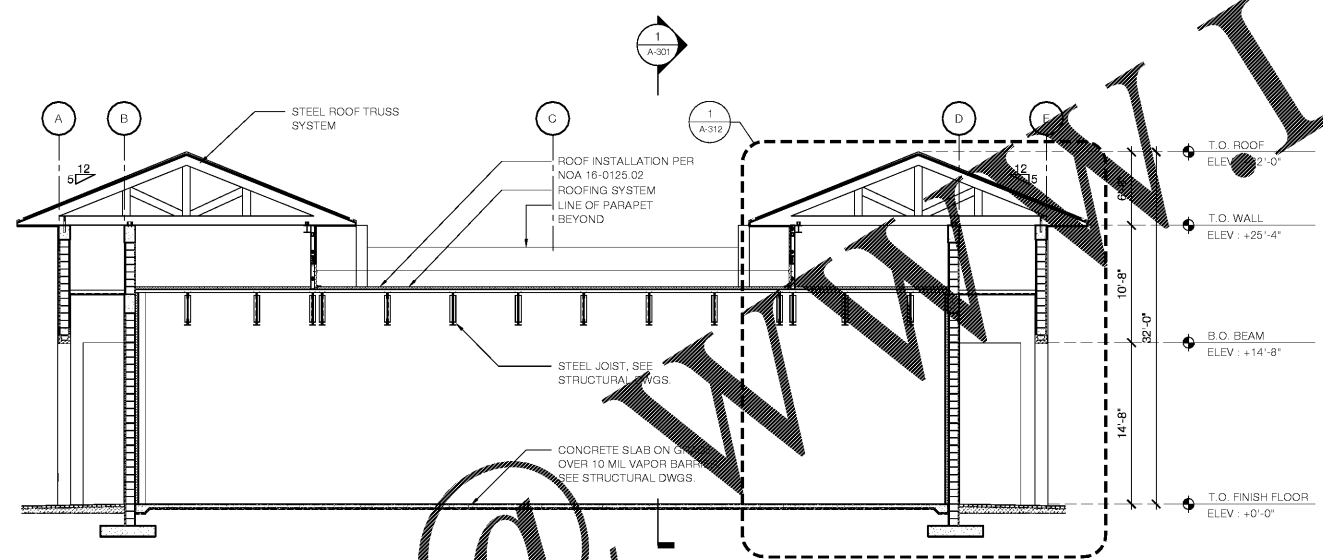

2 BUILDING SECTION
SCALE: 1/8" = 1'-0"

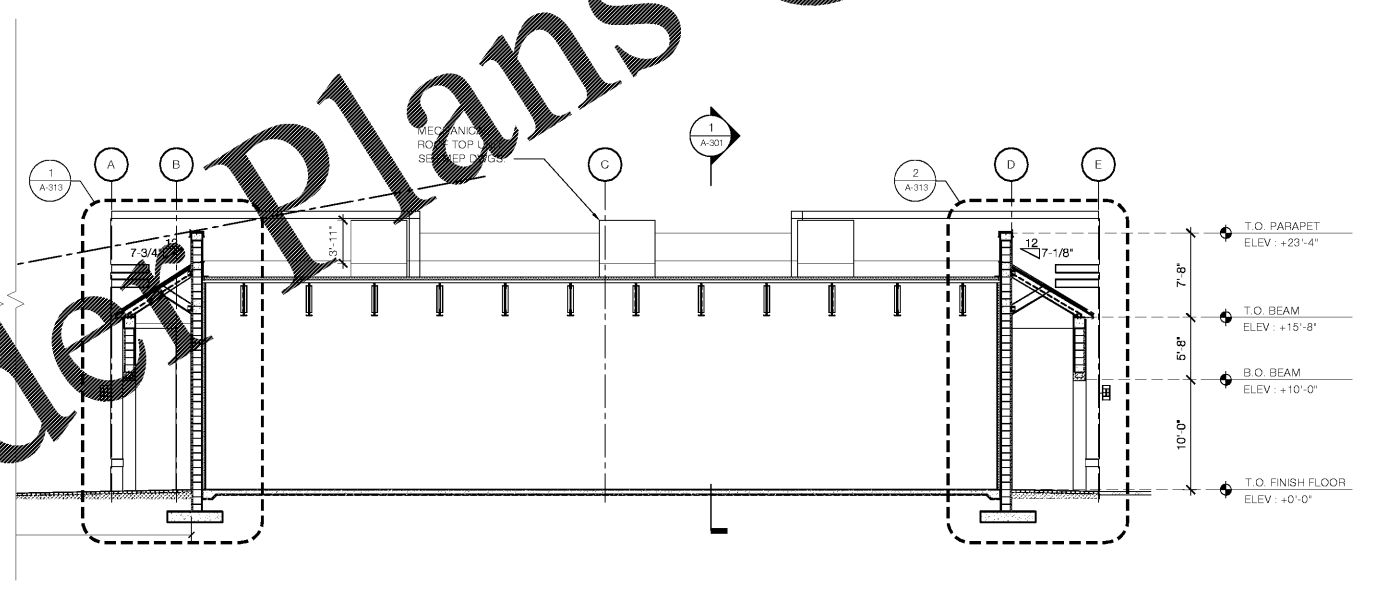

3 BUILDING SECTION
SCALE: 1/8" = 1'-0"

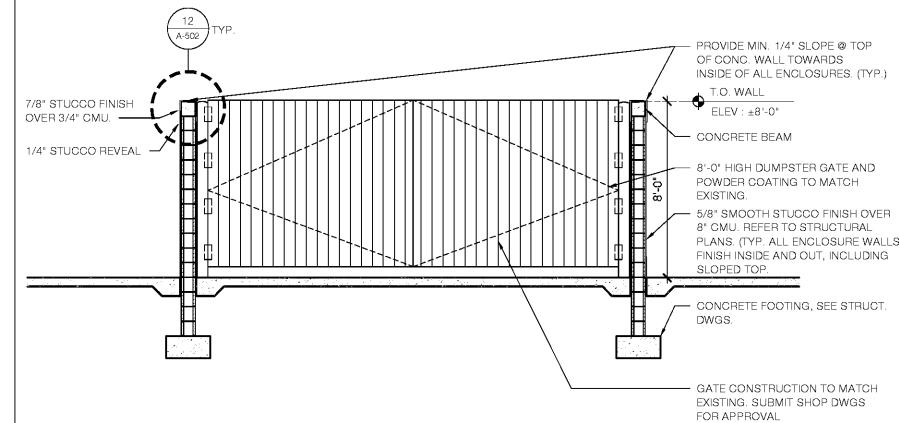

4 DUMPSTER SECTION
SCALE: 1/4" = 1'-0"


OWNER
SHOWRE PROPERTIES
331 Fellowship Road, Suite 116
Mount Laurel, NJ 08054
Telephone (856) 780-4460
Fax

Architect
SBLM Architects
11430 N. Kendall Drive, Suite 310
Miami, FL 33176
Telephone 305 412 9187
Fax 305 412 6731
www.sblm.com

Consultants
Civil
Langan Engineering

Structural
Bliss & Nytray, Inc.
Electrical/Mechanical/Plumbing
B&K Engineering Group

Revisions/Issues
06/21/18 PERMIT SET

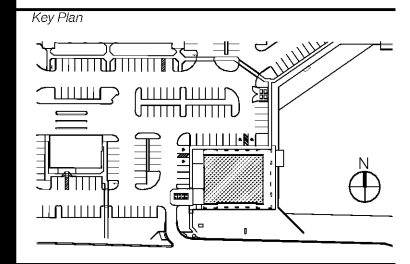

Seal

James L. Cohen AR0015903
Project Title
SOUTHERN PALM CROSSING
BUILDING SHELL
11001-11161 Southern Blvd.
Royal Palm Beach, FL 33411

Job Number **017512.00**
Drawing
BUILDING SECTIONS

Scale **AS SHOWN**
Drawing Date **06/21/18**

Drawing No.

A-301

Sheet Of

Order Plans @

WWW.LDILine.com