


PROPERTY
 107 Fellowship Road, Suite 116
 Mount Laurel, NJ 08054
 Telephone (856) 780-4460
 Fax

Architect
SBLM Architects
 11430 N. Kendall Drive, Suite 310
 Miami, FL 33176
 Telephone 305 412 9187
 Fax 305 412 6731
 www.sblm.com

Consultants
Langan Engineering

Structural
Bliss & Nytray, Inc.
 Electrical/Mechanical/Plumbing
B&K Engineering Group

Revisions/Issues
 06/21/18 PERMIT SET

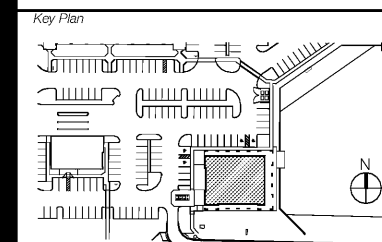

James L. Cohen AR0015903

Project Title
SOUTHERN PALM CROSSING
 BUILDING SHELL
 11001-11161 Southern Blvd.
 Royal Palm Beach, FL, 33411

Job Number 017512.00











Drawing
ROOF DETAILS

Scale AS SHOWN
 Drawing Date 06/21/18

Drawing No.

A-501

Sheet Of

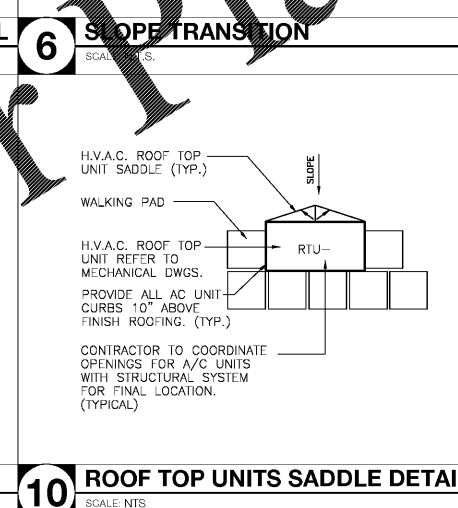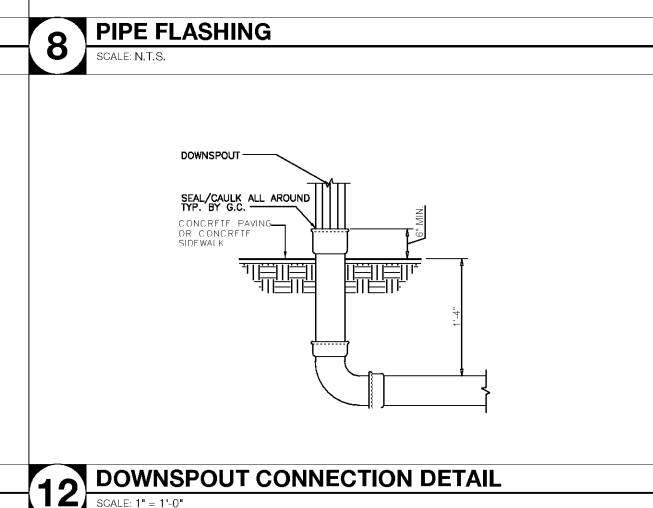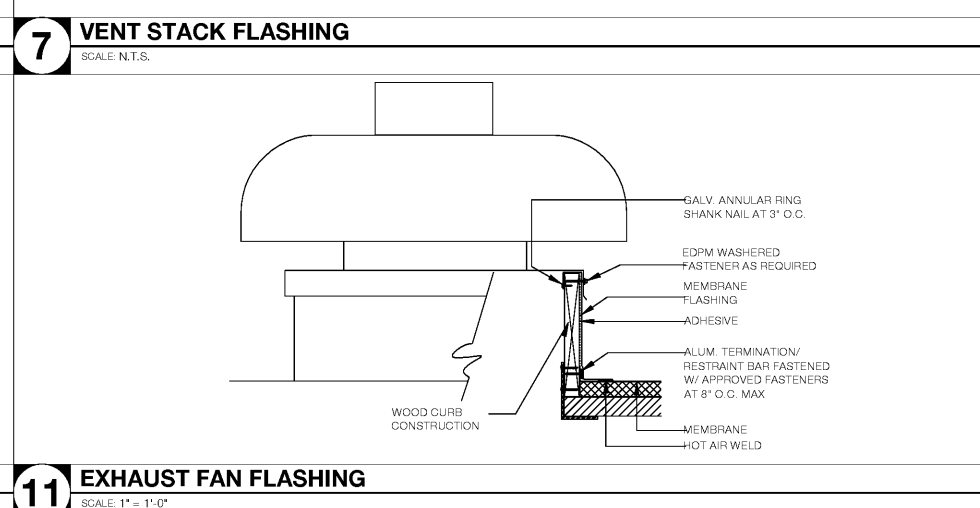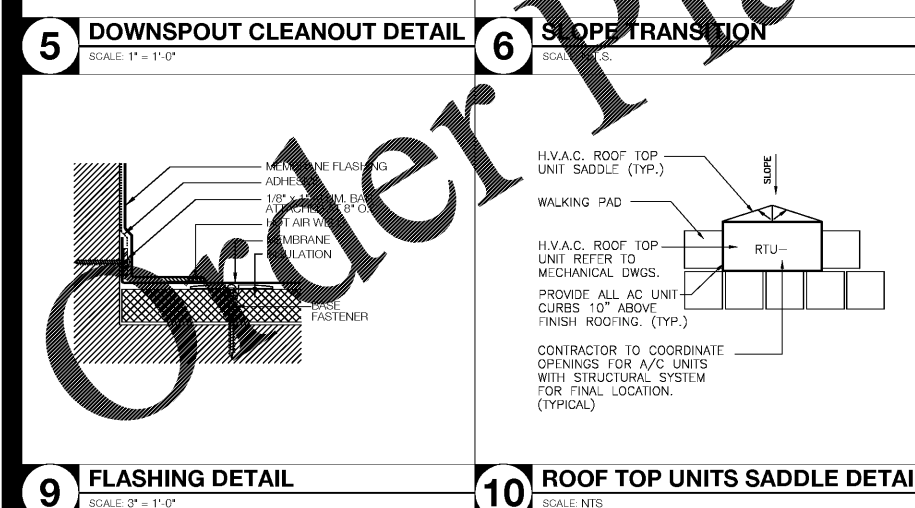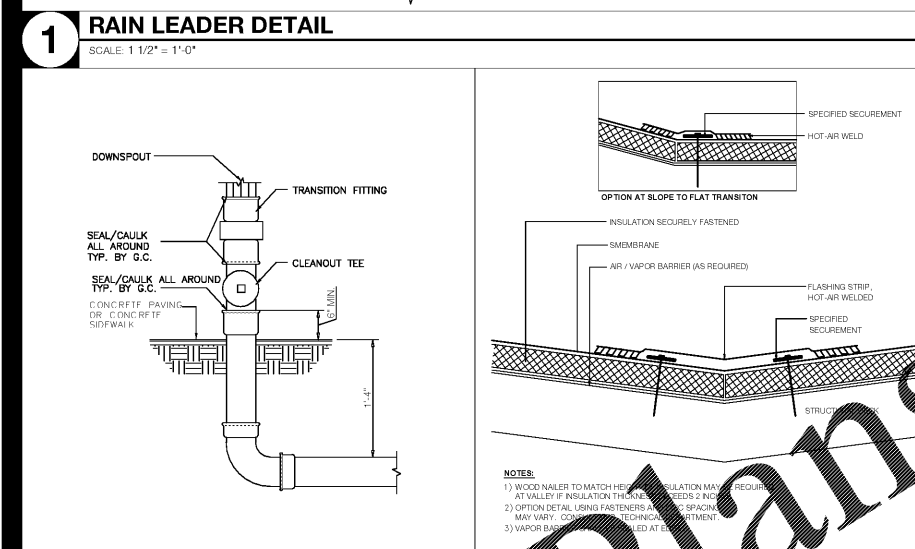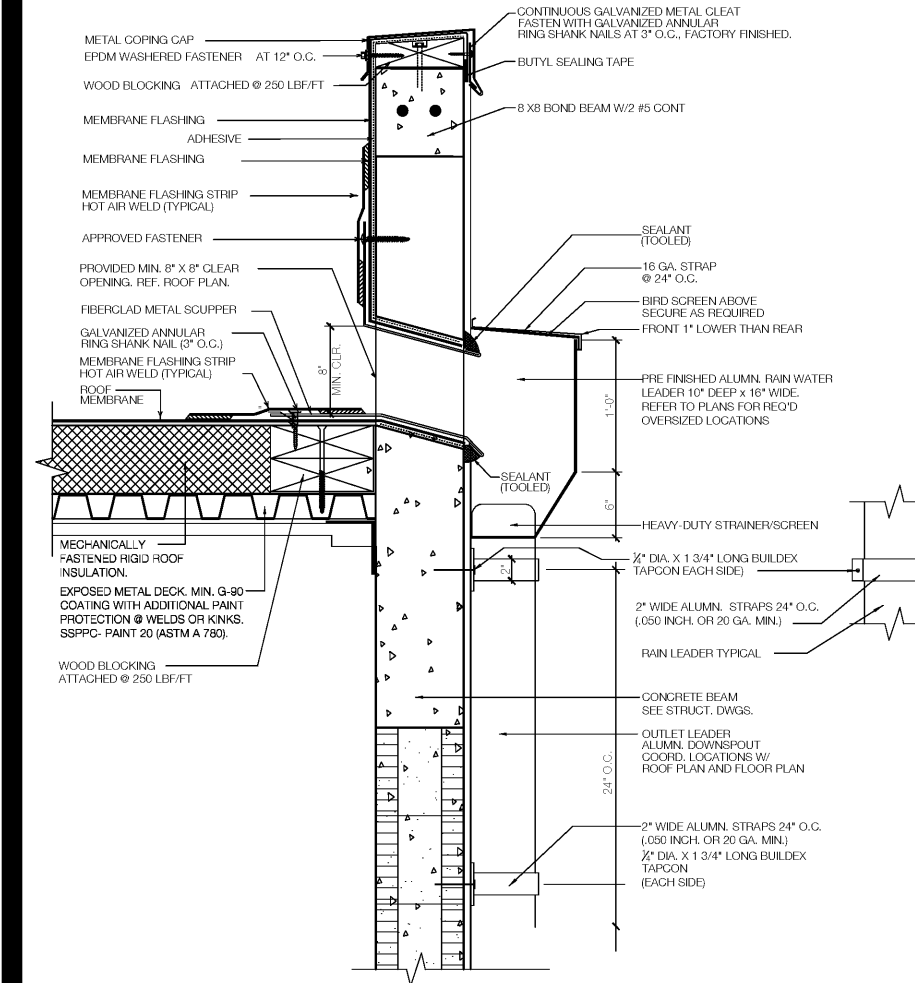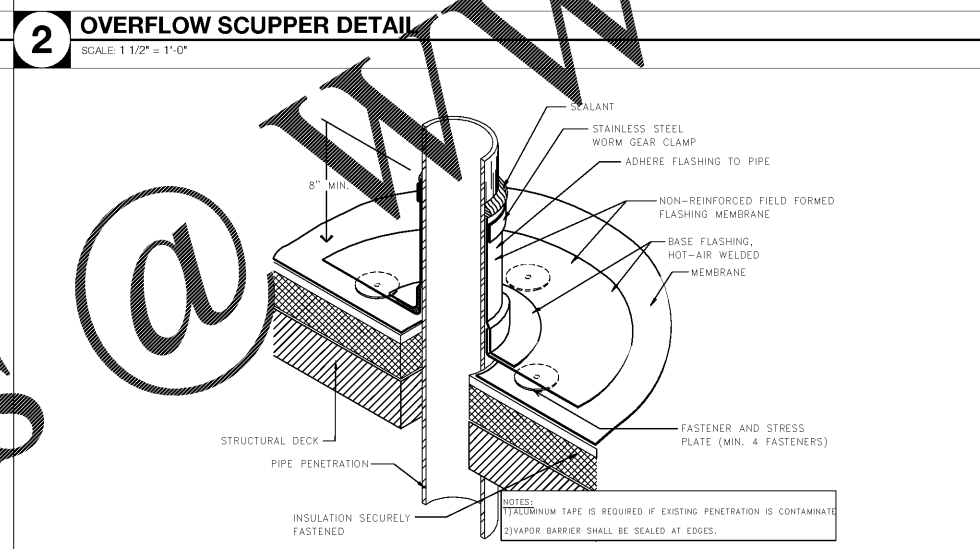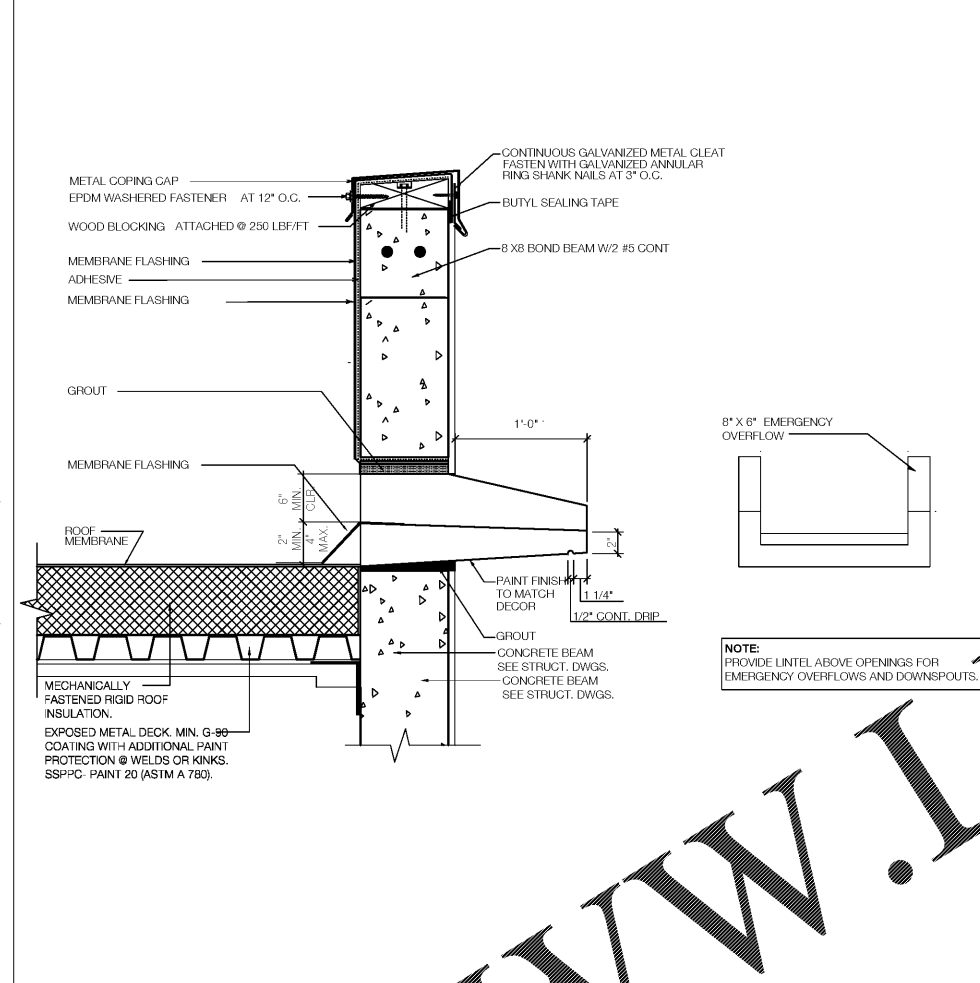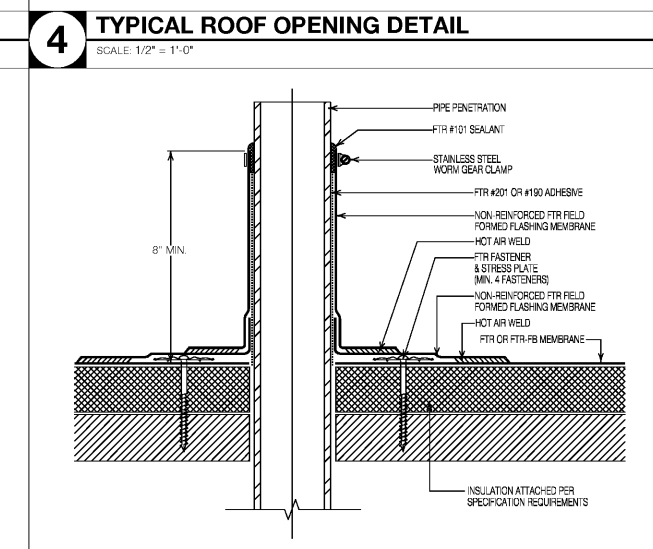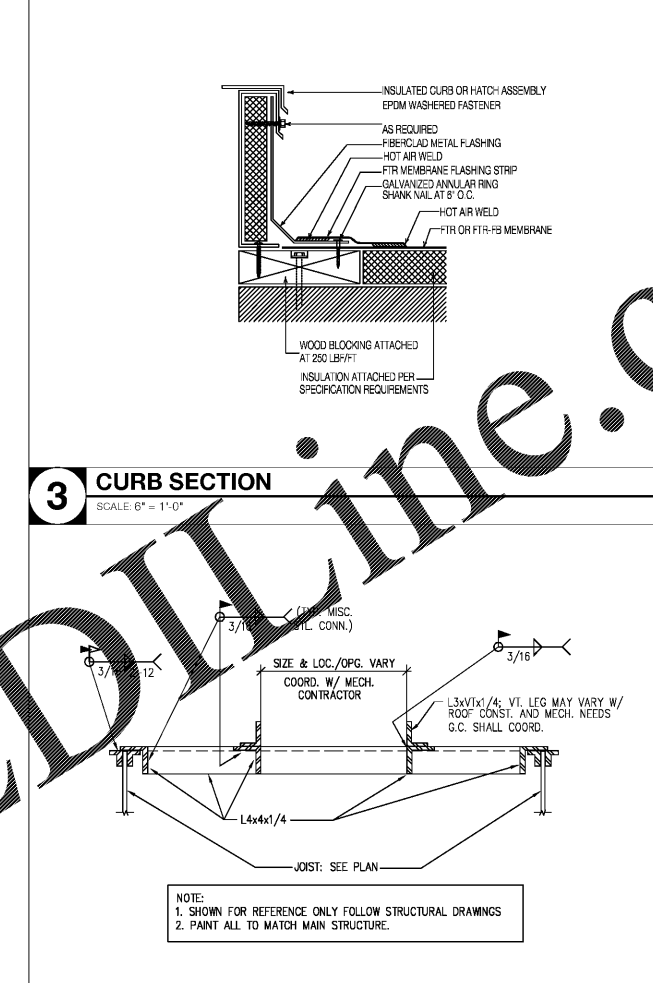

1 RAIN LEADER DETAIL SCALE: 1 1/2" = 1'-0"

2 OVERFLOW SCUPPER DETAIL SCALE: 1 1/2" = 1'-0"

3 CURB SECTION SCALE: 8" = 1'-0"

4 TYPICAL ROOF OPENING DETAIL SCALE: 1/2" = 1'-0"

5 DOWNSPOUT CLEANOUT DETAIL SCALE: 1" = 1'-0"

6 SLOPE TRANSITION SCALE: N.T.S.

7 VENT STACK FLASHING SCALE: N.T.S.

8 PIPE FLASHING SCALE: N.T.S.

9 FLASHING DETAIL SCALE: 3" = 1'-0"

10 ROOF TOP UNITS SADDLE DETAIL SCALE: N.T.S.

11 EXHAUST FAN FLASHING SCALE: 1" = 1'-0"

12 DOWNSPOUT CONNECTION DETAIL SCALE: 1" = 1'-0"