



Order Plans

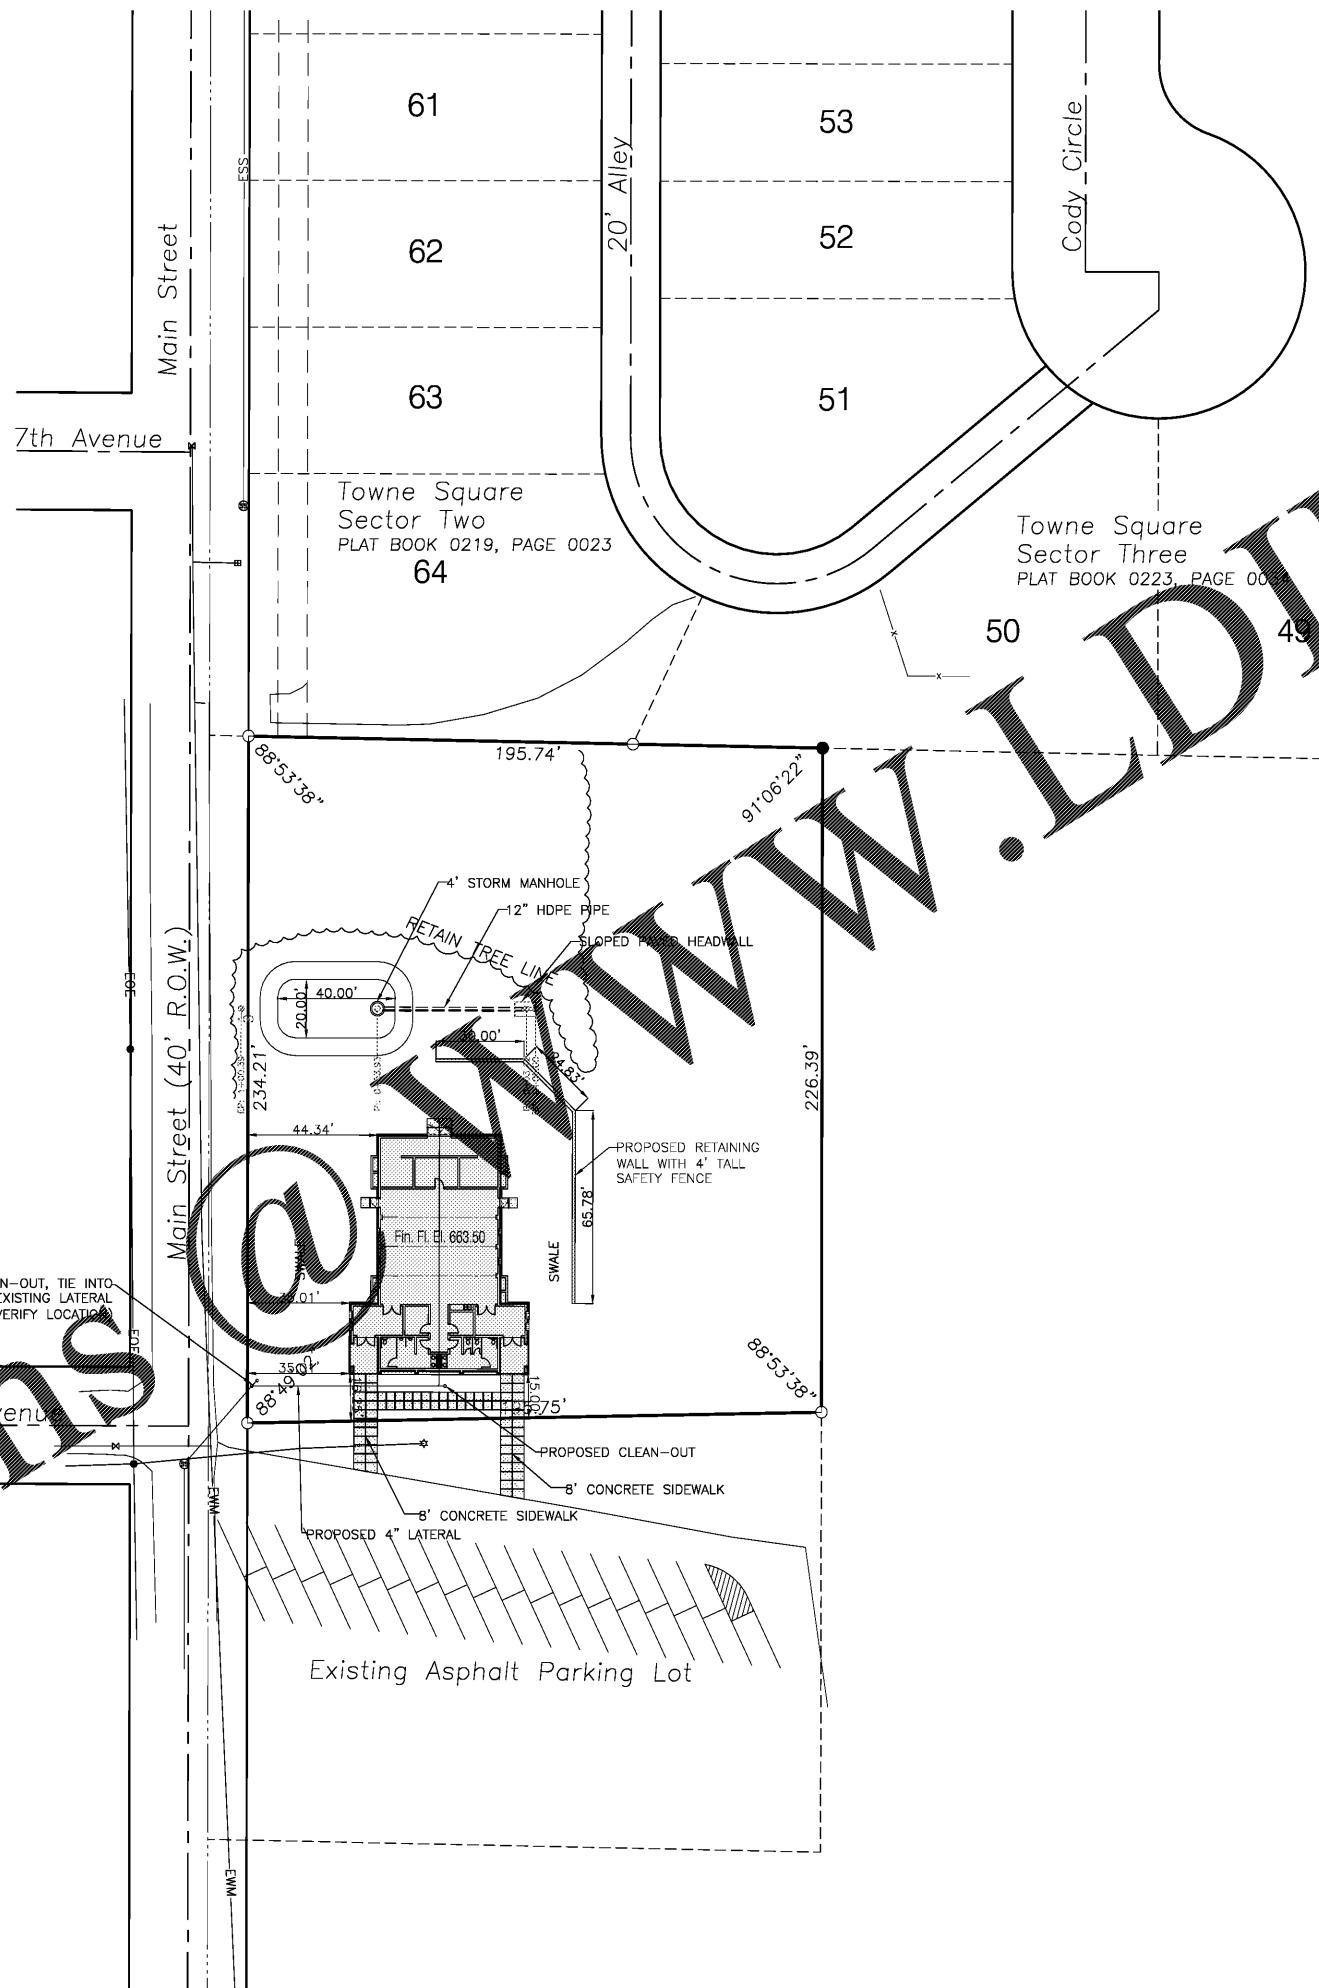

SENNELL
 ENGINEERING SURVEYING
 CIVIL · STRUCTURAL · ENVIRONMENTAL · SURVEYING
 636 Black Bears Way
 Tuscaloosa, AL 35401
 Phone (205) 752-5564
 www.sennell.net

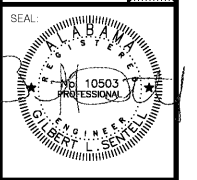

JEFFERSON COUNTY
 FULTONDALE STORM SHELTER
 FULTONDALE, ALABAMA

NO.	DATE	DESCRIPTION
1	6/25/17	REVISION

DRAWN: GLS
 CHECKED: GLS
 DATE: 1-19-17
 JOB NO: 15-211
 SHEET: C8