



RIGHT SIDE ELEVATION
SCALE: 1/4" = 1'-0"

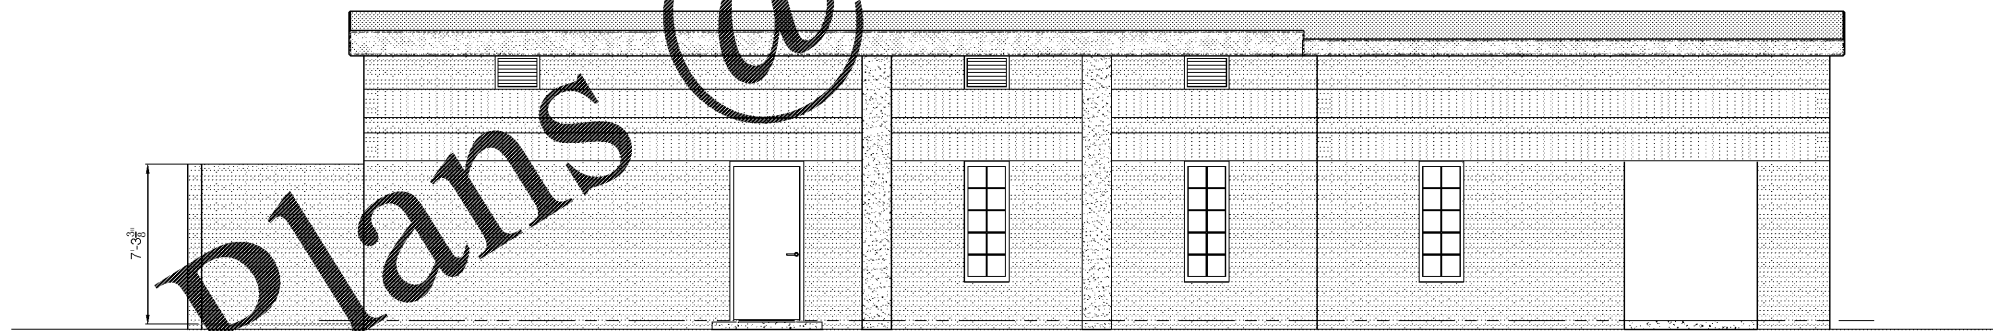

LEFT SIDE ELEVATION
SCALE: 1/4" = 1'-0"

Order Plans @ WWW.LDILine.com

HOWARD P. WHITE, Architect AIA
4131 HILLSBORO DR.
TUSCALOOSA, ALABAMA 35404
205-799-1289
email: hpwo@att.net

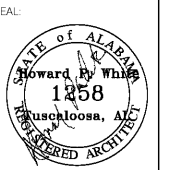

JEFFERSON COUNTY

FULTONDALE STORM SHELTER
FULTONDALE, ALABAMA

NO.	DATE	DESCRIPTION / REVISION
1	2/3/18	

DRAWN: GLS
 CHECKED: GLS
 DATE: 1-19-17
 JOB NO: 15-211
 SHEET:

ELEVATIONS
1/4" = 1'-0"