




Order Plans @

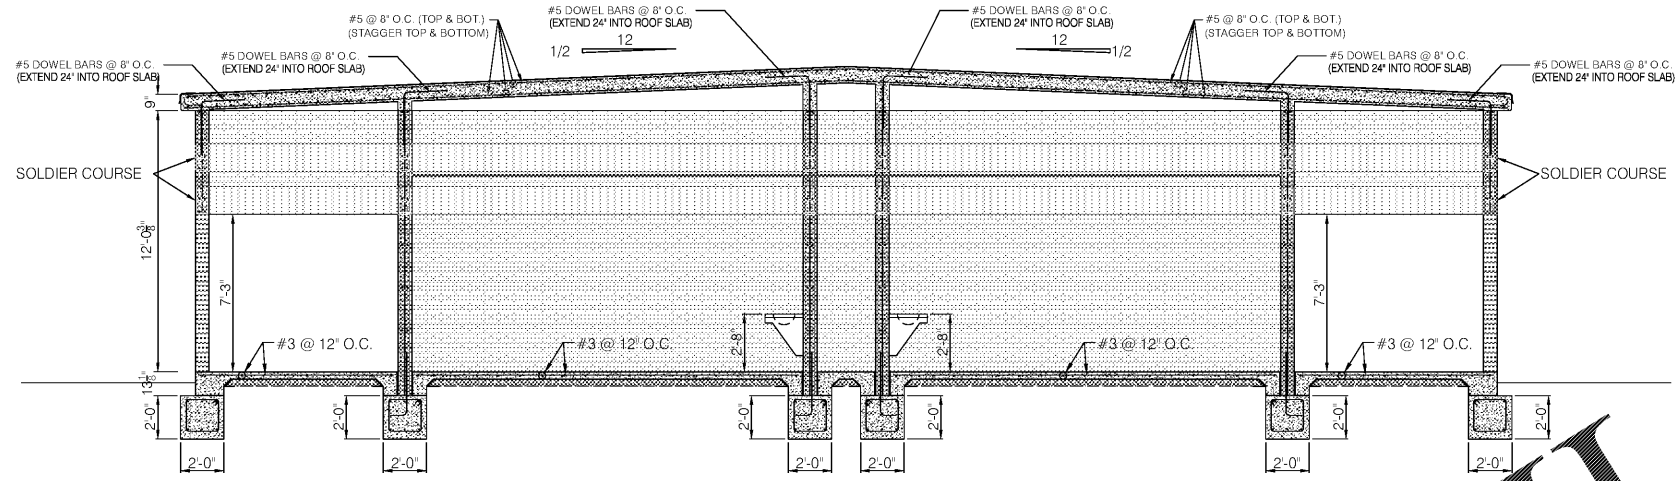


DETAIL SECTION "A"  
SCALE: 1/4" = 1'-0"

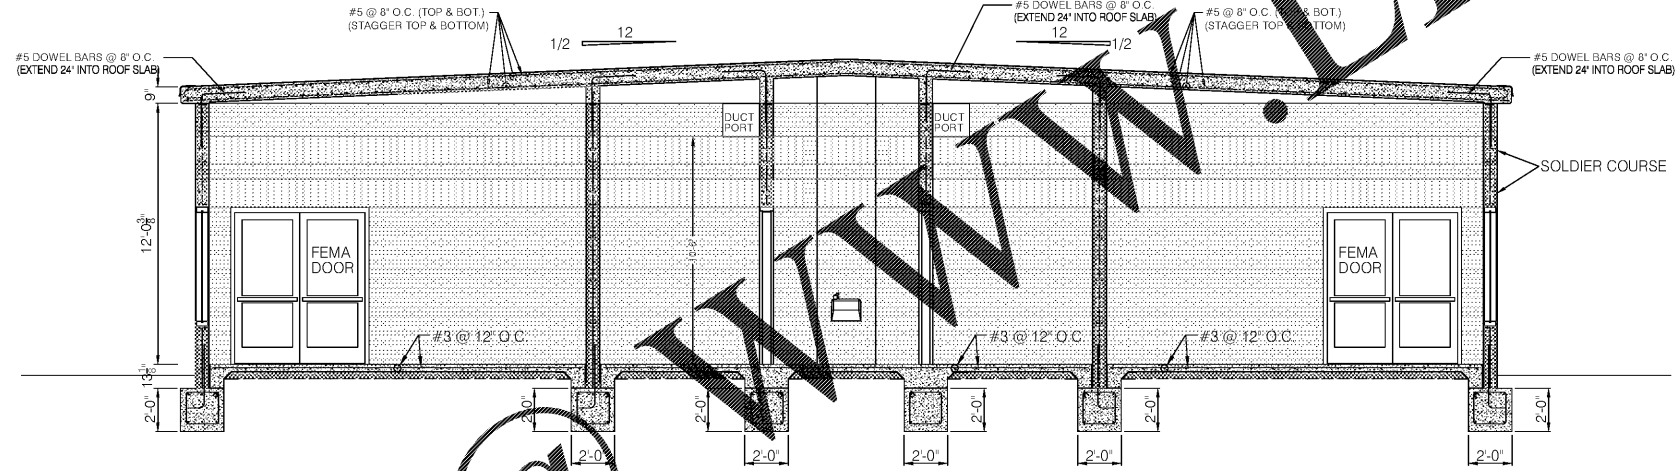

DETAIL SECTION "B"  
SCALE: 1/4" = 1'-0"

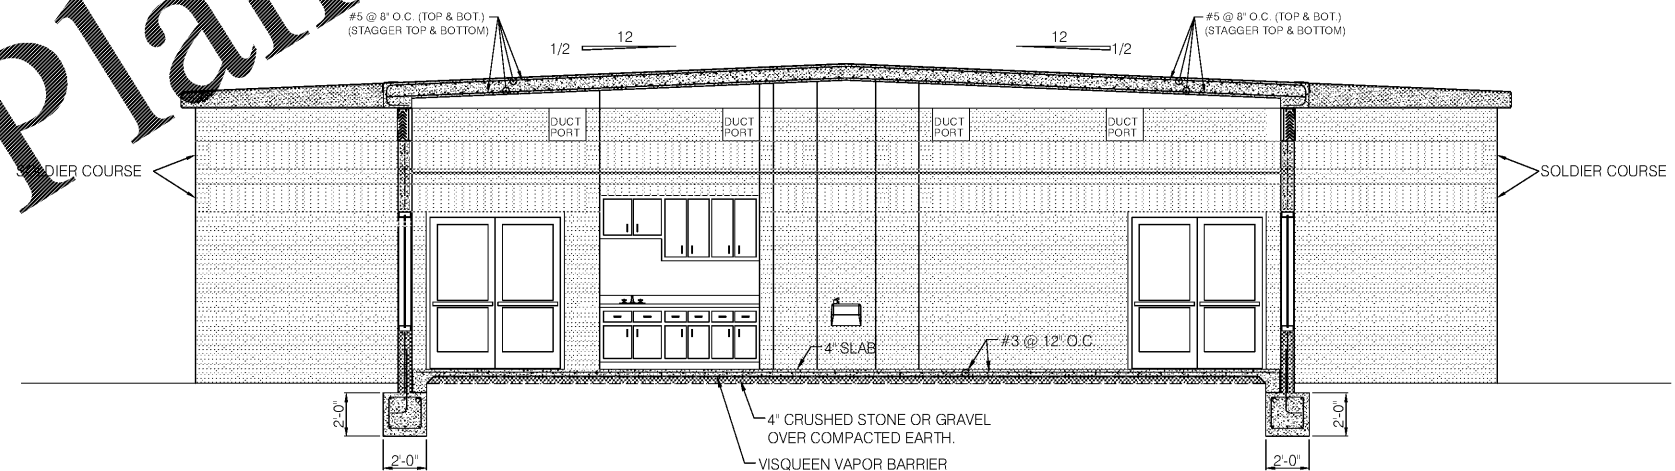

DETAIL SECTION "C"  
SCALE: 1/4" = 1'-0"

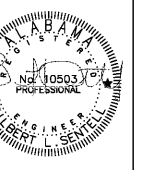

**JEFFERSON COUNTY**  
FULLTONDALE STORM SHELTER  
FULLTONDALE, ALABAMA

NO.	DATE	DESCRIPTION	REVISION
1	2-5-18		

DRAWN: GLS  
CHECKED: GLS  
DATE: 1-19-17  
JOB NO: 15-211  
SHEET: S6