


ID	DESCRIPTION	MANUFACTURER	MODEL OR SERIES	QTY	LAMP DATA		ELECTRICAL DATA		NOTES
					WATTAGE	COLOR TEMPERATURE	VOLTAGE		
A1	COMMERCIAL 2x4 LED TROFFER	METALUX	24GR-LD4-48-F1-UNV-L835-CD1-U-EQ-CLIP	1	32.0	3500	120/1/60		
C2	4' VAPORTIGHT LED STRIP	METALUX	4VT2-LD4-6-FR50-UNV-L835-CD1-U	1	32.0	3500	120/1/60		PROVIDE W/STAINLESS STEEL MOUNT BRACKETS
C3	4' LED STRIP	METALUX	4SNLED-LD4-46SL-LS-UNV-L835-CD1-U	1	41.0	3500	120/1/60		PROVIDE W/STAINLESS STEEL MOUNT BRACKETS
W1	WALLPACK FLUORESCENT	COLUMBIA	WGM-84F-PBT-1	2	84.0	3500	120/1/60		
XE	EXIT SIGN	SURE-LITES	EUX7G-SD	1	1.0	3500	120/1/60		PROVIDE W/BATTERY BACKUP
ZE	EMERGENCY LIGHT	DUAL-LITE	EZ-2-1	2	7.2	2700	120/1/60		PROVIDE W/BATTERY BACKUP

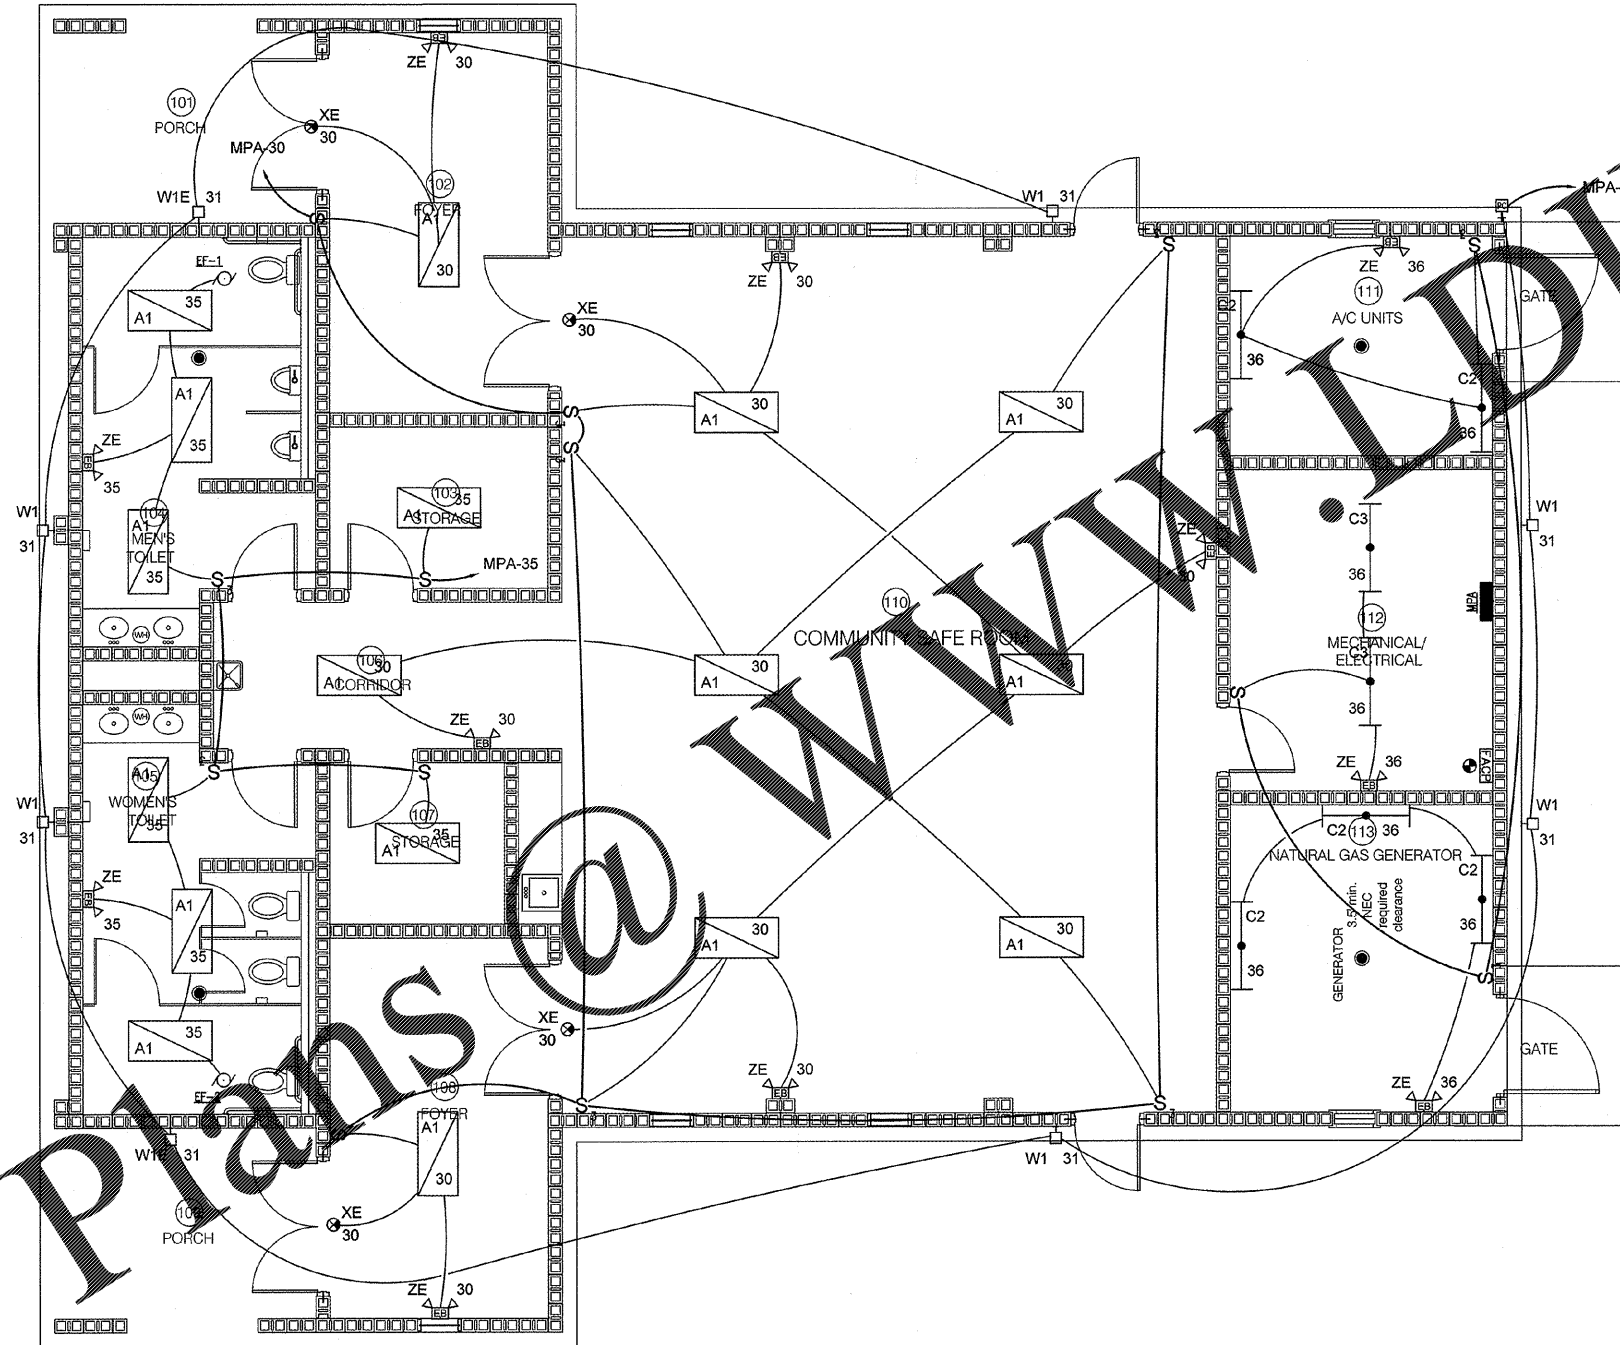


1 ELECTRICAL LIGHTING WIRING PLAN
 E103 1/4" = 1' - 0"



Order Plans @

WWW.DLine.com

SENTINEL
 CIVIL · STRUCTURAL · ENVIRONMENTAL · SURVEYING
 639 Block Bears Way Phone (205) 752-5564
 Tuscaloosa, AL 35401
 www.sentinel.net

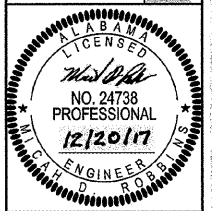

JEFFERSON COUNTY
 FULLTONDALE STORM SHELTER
 FULLTONDALE, ALABAMA

DESCRIPTION:	
DATE:	3/23/2017
NO.	1
	2

DATE:	12-20-17
JOB NO.:	15-211
SHEET:	E103

ROBBINS
 Engineering
 Company, LLC
 Mechanical & Electrical
 5545 Knight Ave., Suite B, Tuscaloosa, Alabama 35405
 Phone: (205) 391-7065
 http://www.re-engineers.com
 REC Project# 17016

VERIFY SCALES
 BUT IS ONE INCH
 OR ORIGINAL DWG.
 IF NOT ONE INCH
 ON THIS SHEET
 ADJUST SCALE
 ACCORDINGLY