



LEGEND			
SYMBOL	MANUFACTURE	PART #	DESCRIPTION
[FACP]	HONEYWELL	12BFBP	ADDRESSABLE ANALOG FIRE ALARM CONTROL PANEL
[ANN]	HONEYWELL	6160-CR	ANNUNCIATOR PANEL
[F]	FIRE LITE	MS-7AF	MANUAL PULL STATION
[S]	SYSTEM SENSOR	BK4WB	PHOTOELECTRIC SMOKE DETECTOR
[SD]	SYSTEM SENSOR	BKD4120	PHOTOELECTRIC DUCT SMOKE DETECTOR
[HKS]	SYSTEM SENSOR	BKP4R	MULTICANDELA HORN STROBE
[MS]	SYSTEM SENSOR	BKSR	MULTICANDELA STROBE
[FS]	N/A	N/A	SPRINKLER FLOW SWITCH SUPPLIED BY OTHER
[TS]	N/A	N/A	SPRINKLER TAMPER SWITCH SUPPLIED BY OTHER

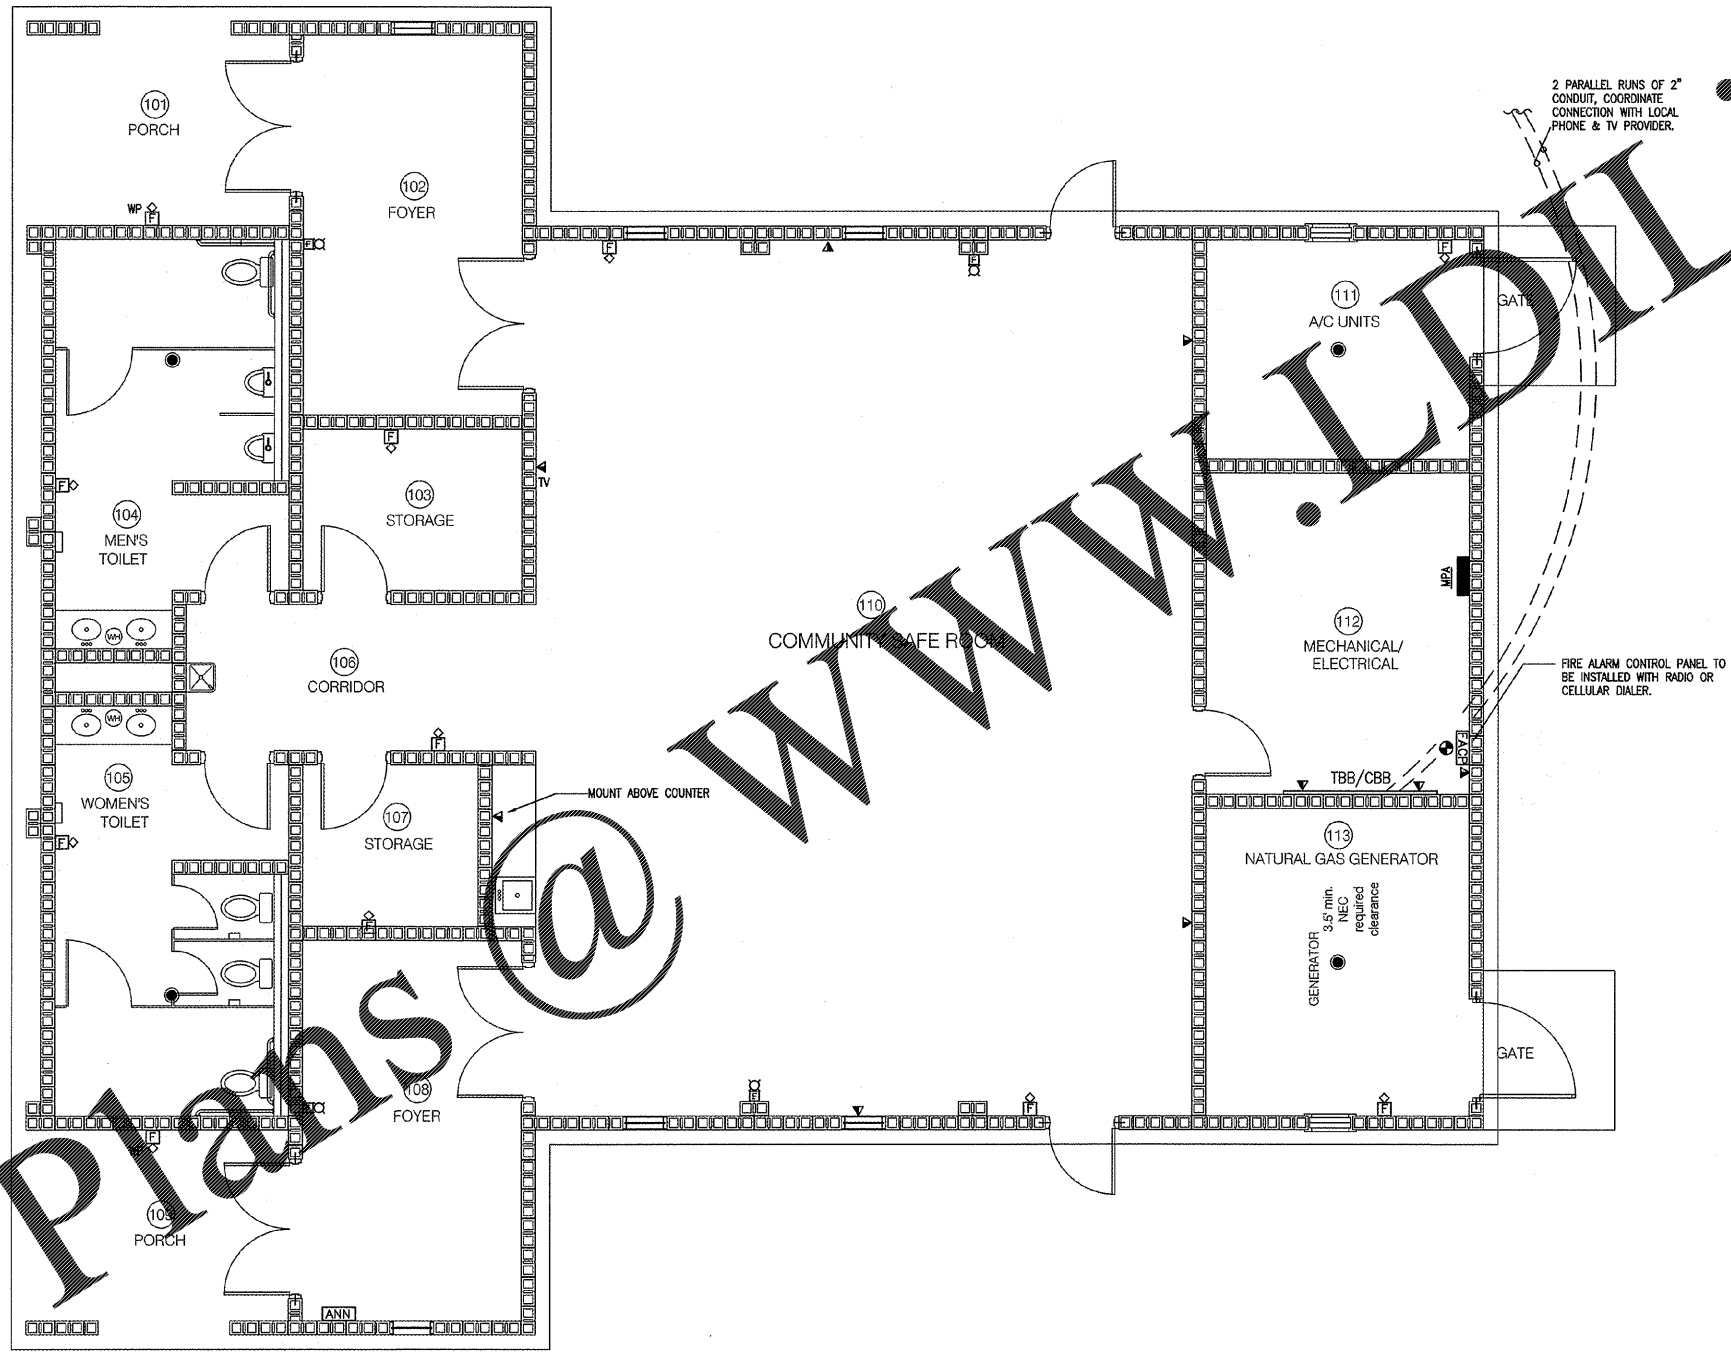

1 ELECTRICAL AUXILIARY WIRING PLAN
E104 1/4" = 1' - 0"



SENTLELL
ENGINEERING
CIVIL · STRUCTURAL · ENVIRONMENTAL · SURVEYING
639 Black Bears Way, Phone (205) 792-5564
Tuscaloosa, AL 35401 www.sentlell.net

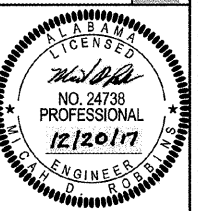

JEFFERSON COUNTY
FULTONDALE STORM SHELTER
FULTONDALE, ALABAMA

NO.	DATE	DESCRIPTION
1	12/20/17	ELECTRICAL AUXILIARY WIRING PLAN
2	12/20/17	ELECTRICAL AUXILIARY WIRING PLAN

DATE: 12-20-17
JOB NO: 15-211
SHEET: E104

ROBBINS
Engineering
Company, LLC
Mechanical & Electrical
5945 Knight Ave., Suite B, Tuscaloosa, Alabama 35905
Phone: (205) 391-7265
http://www.robbsinc.com
REC Project 17016

VERIFY SCALES
ONE IS ONE INCH
ON ORIGINAL DWG.
IF NOT ONE INCH
ON THIS SHEET
ADJUST SCALE
ACCORDINGLY

Order Plans @ www.LDLine.com