
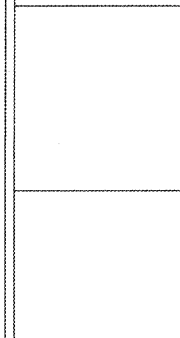


REVISIONS/ISSUANCES

NO.	DATE	DESCRIPTION

KEY PLAN

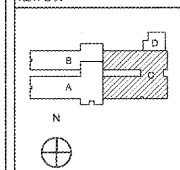

Manley Spangler Smith Architects
A Professional Corporation


525 East Taylor St.
P.O. Box 880
Gaines, Georgia 30224
Office 770.227.5473
Fax 770.228.3442

PROJECT:
RENOVATIONS, MODIFICATIONS, & ADDITIONS TO HENRY COUNTY SCHOOLS - GROUP 10
WOODLAND ELEMENTARY SCHOOL (ITEM A)
CLIENT:
HENRY COUNTY BOARD OF EDUCATION

SHEET TITLE:
DEMOLITION PLAN - SECTOR "C"

11/17
FTE: 387
FACILITY CODE: 475-0108
© 2016 Manley Spangler Smith Architects, PC
PROJECT NUMBER: 201751A
DATE: 06.07.16
SCALE: AS NOTED
DRAWN BY: JS
CHECKED BY: RY

SHEET NO.: **D1.23**

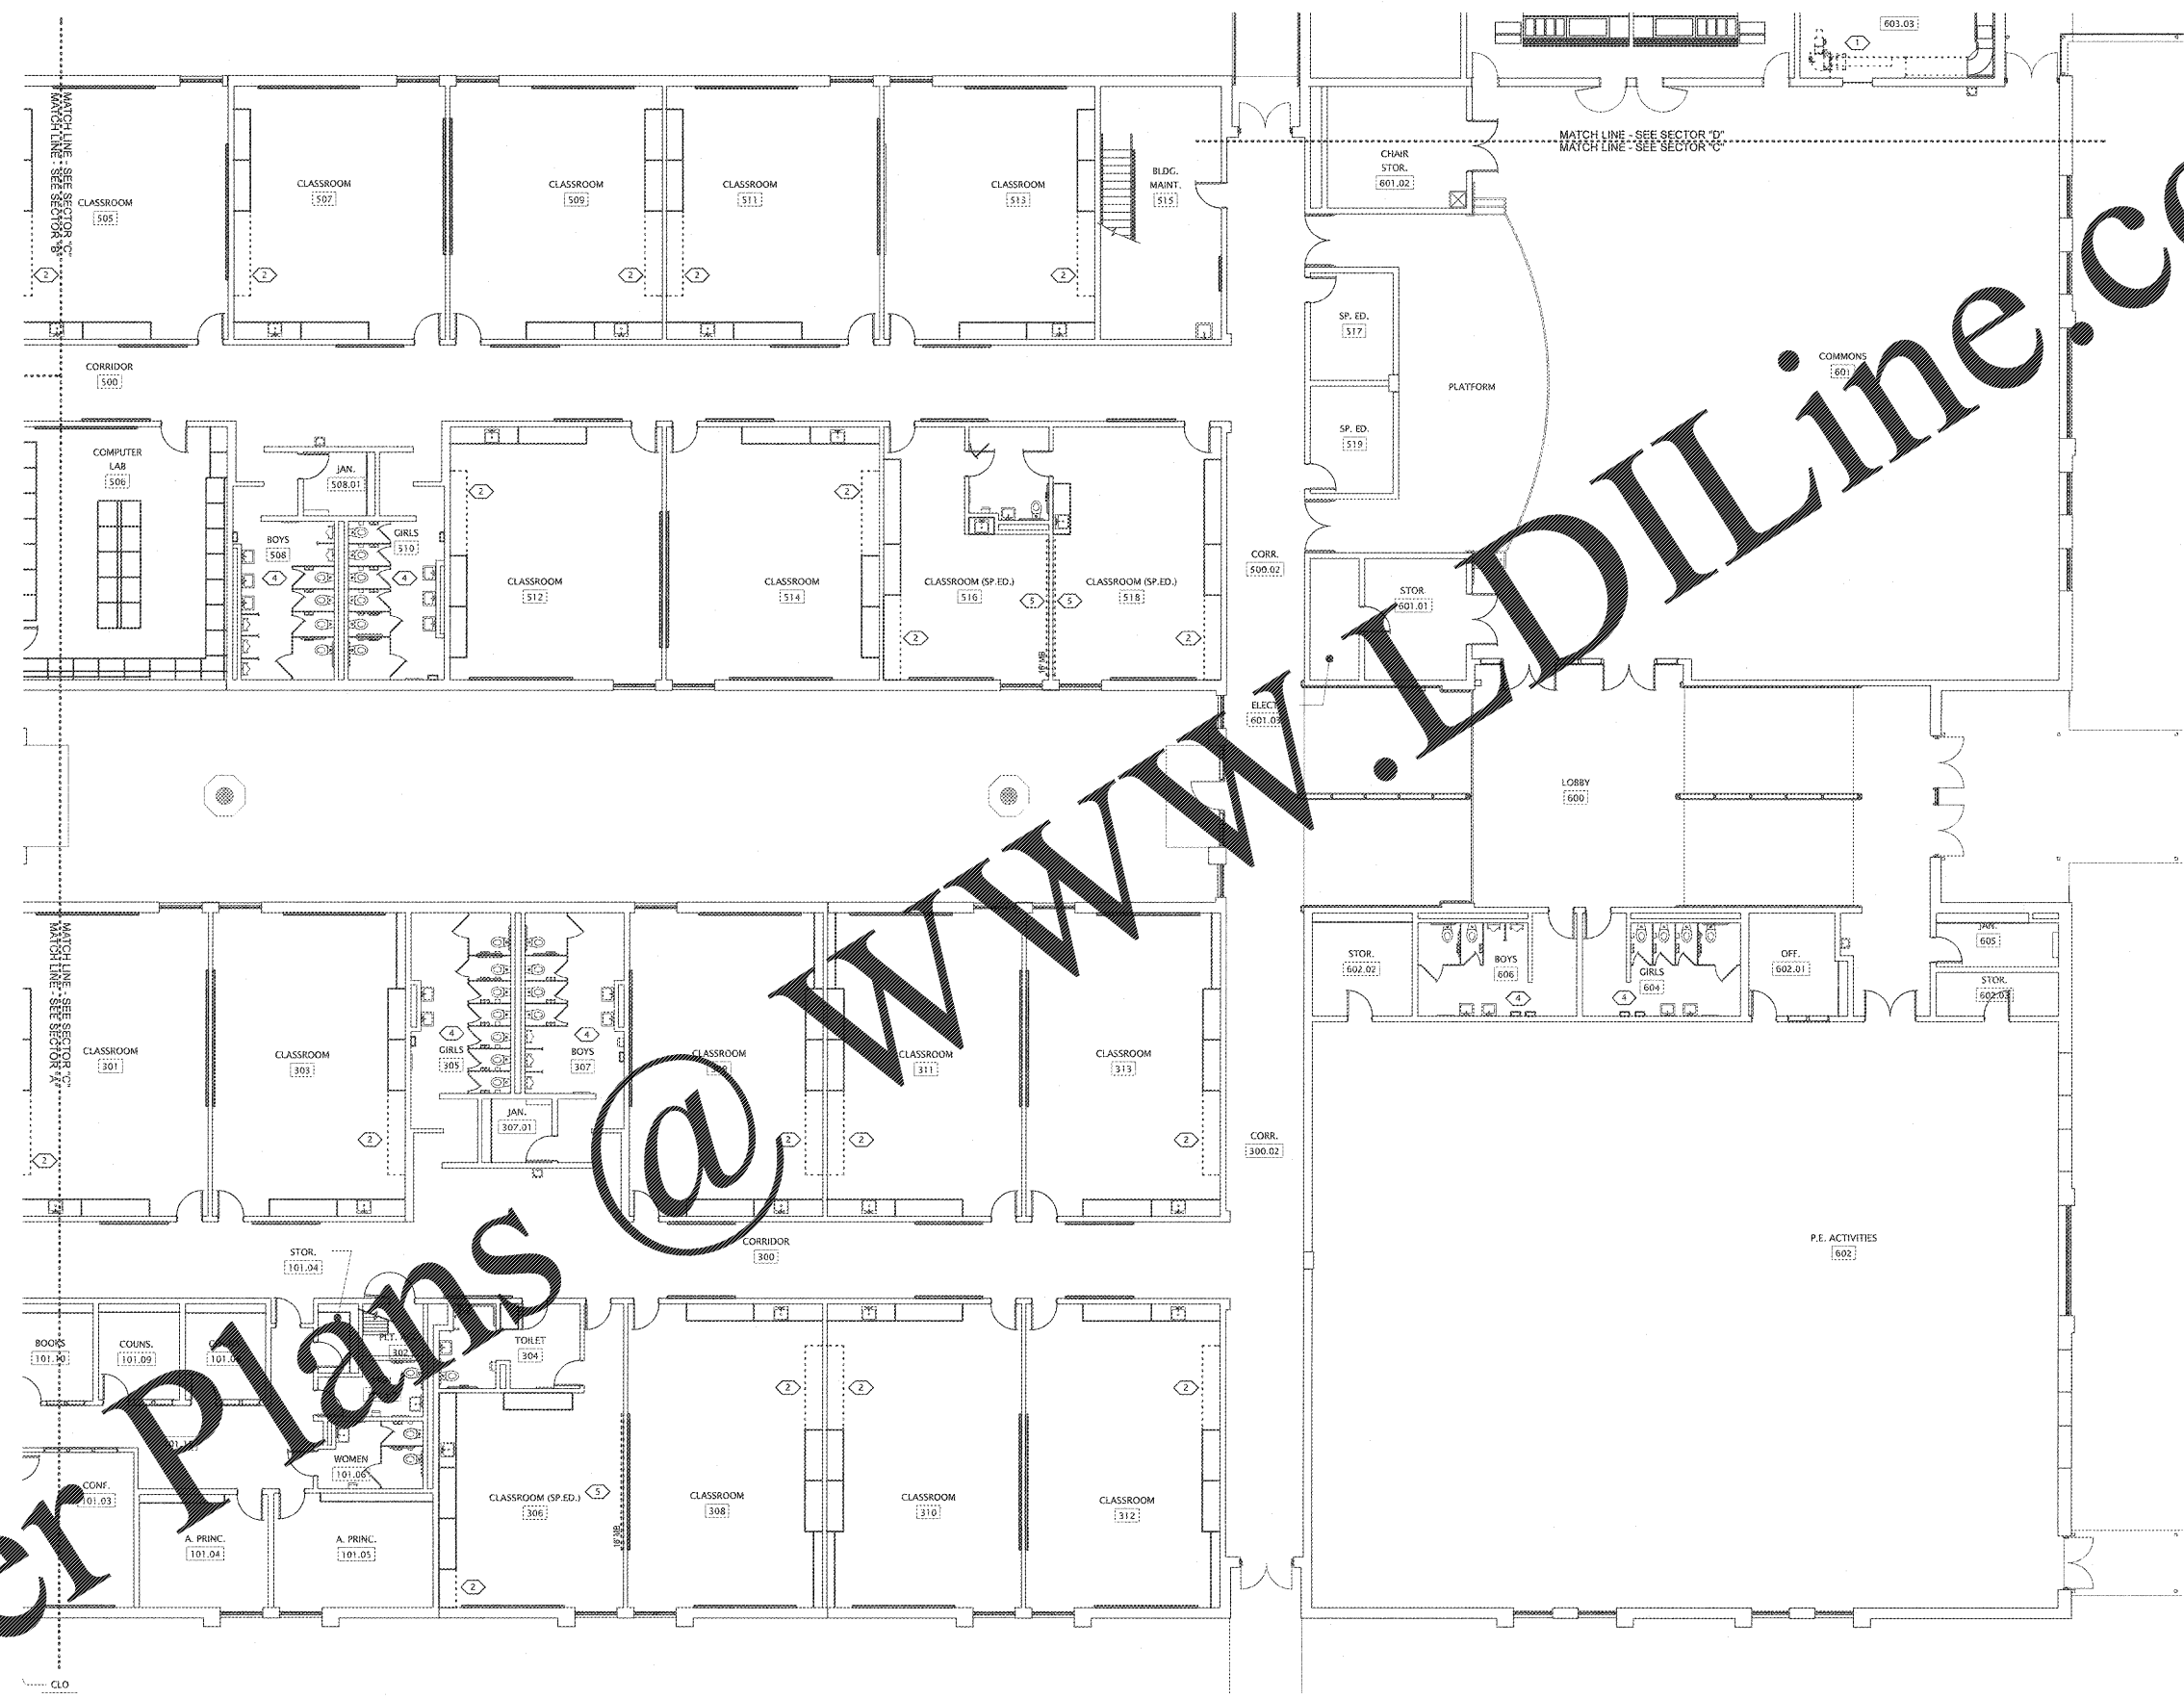

1
D1.23 DEMOLITION PLAN - SECTOR "C"
SCALE: 1/8" = 1'-0"

DEMOLITION PLAN LEGEND

	EXISTING CONSTRUCTION TO REMAIN
	EXISTING CONSTRUCTION TO BE DEMOLISHED

SEE SHEET D1.21 FOR DEMOLITION GENERAL NOTES AND PLAN KEY NOTES

Order Plans @ www.LDILine.com