


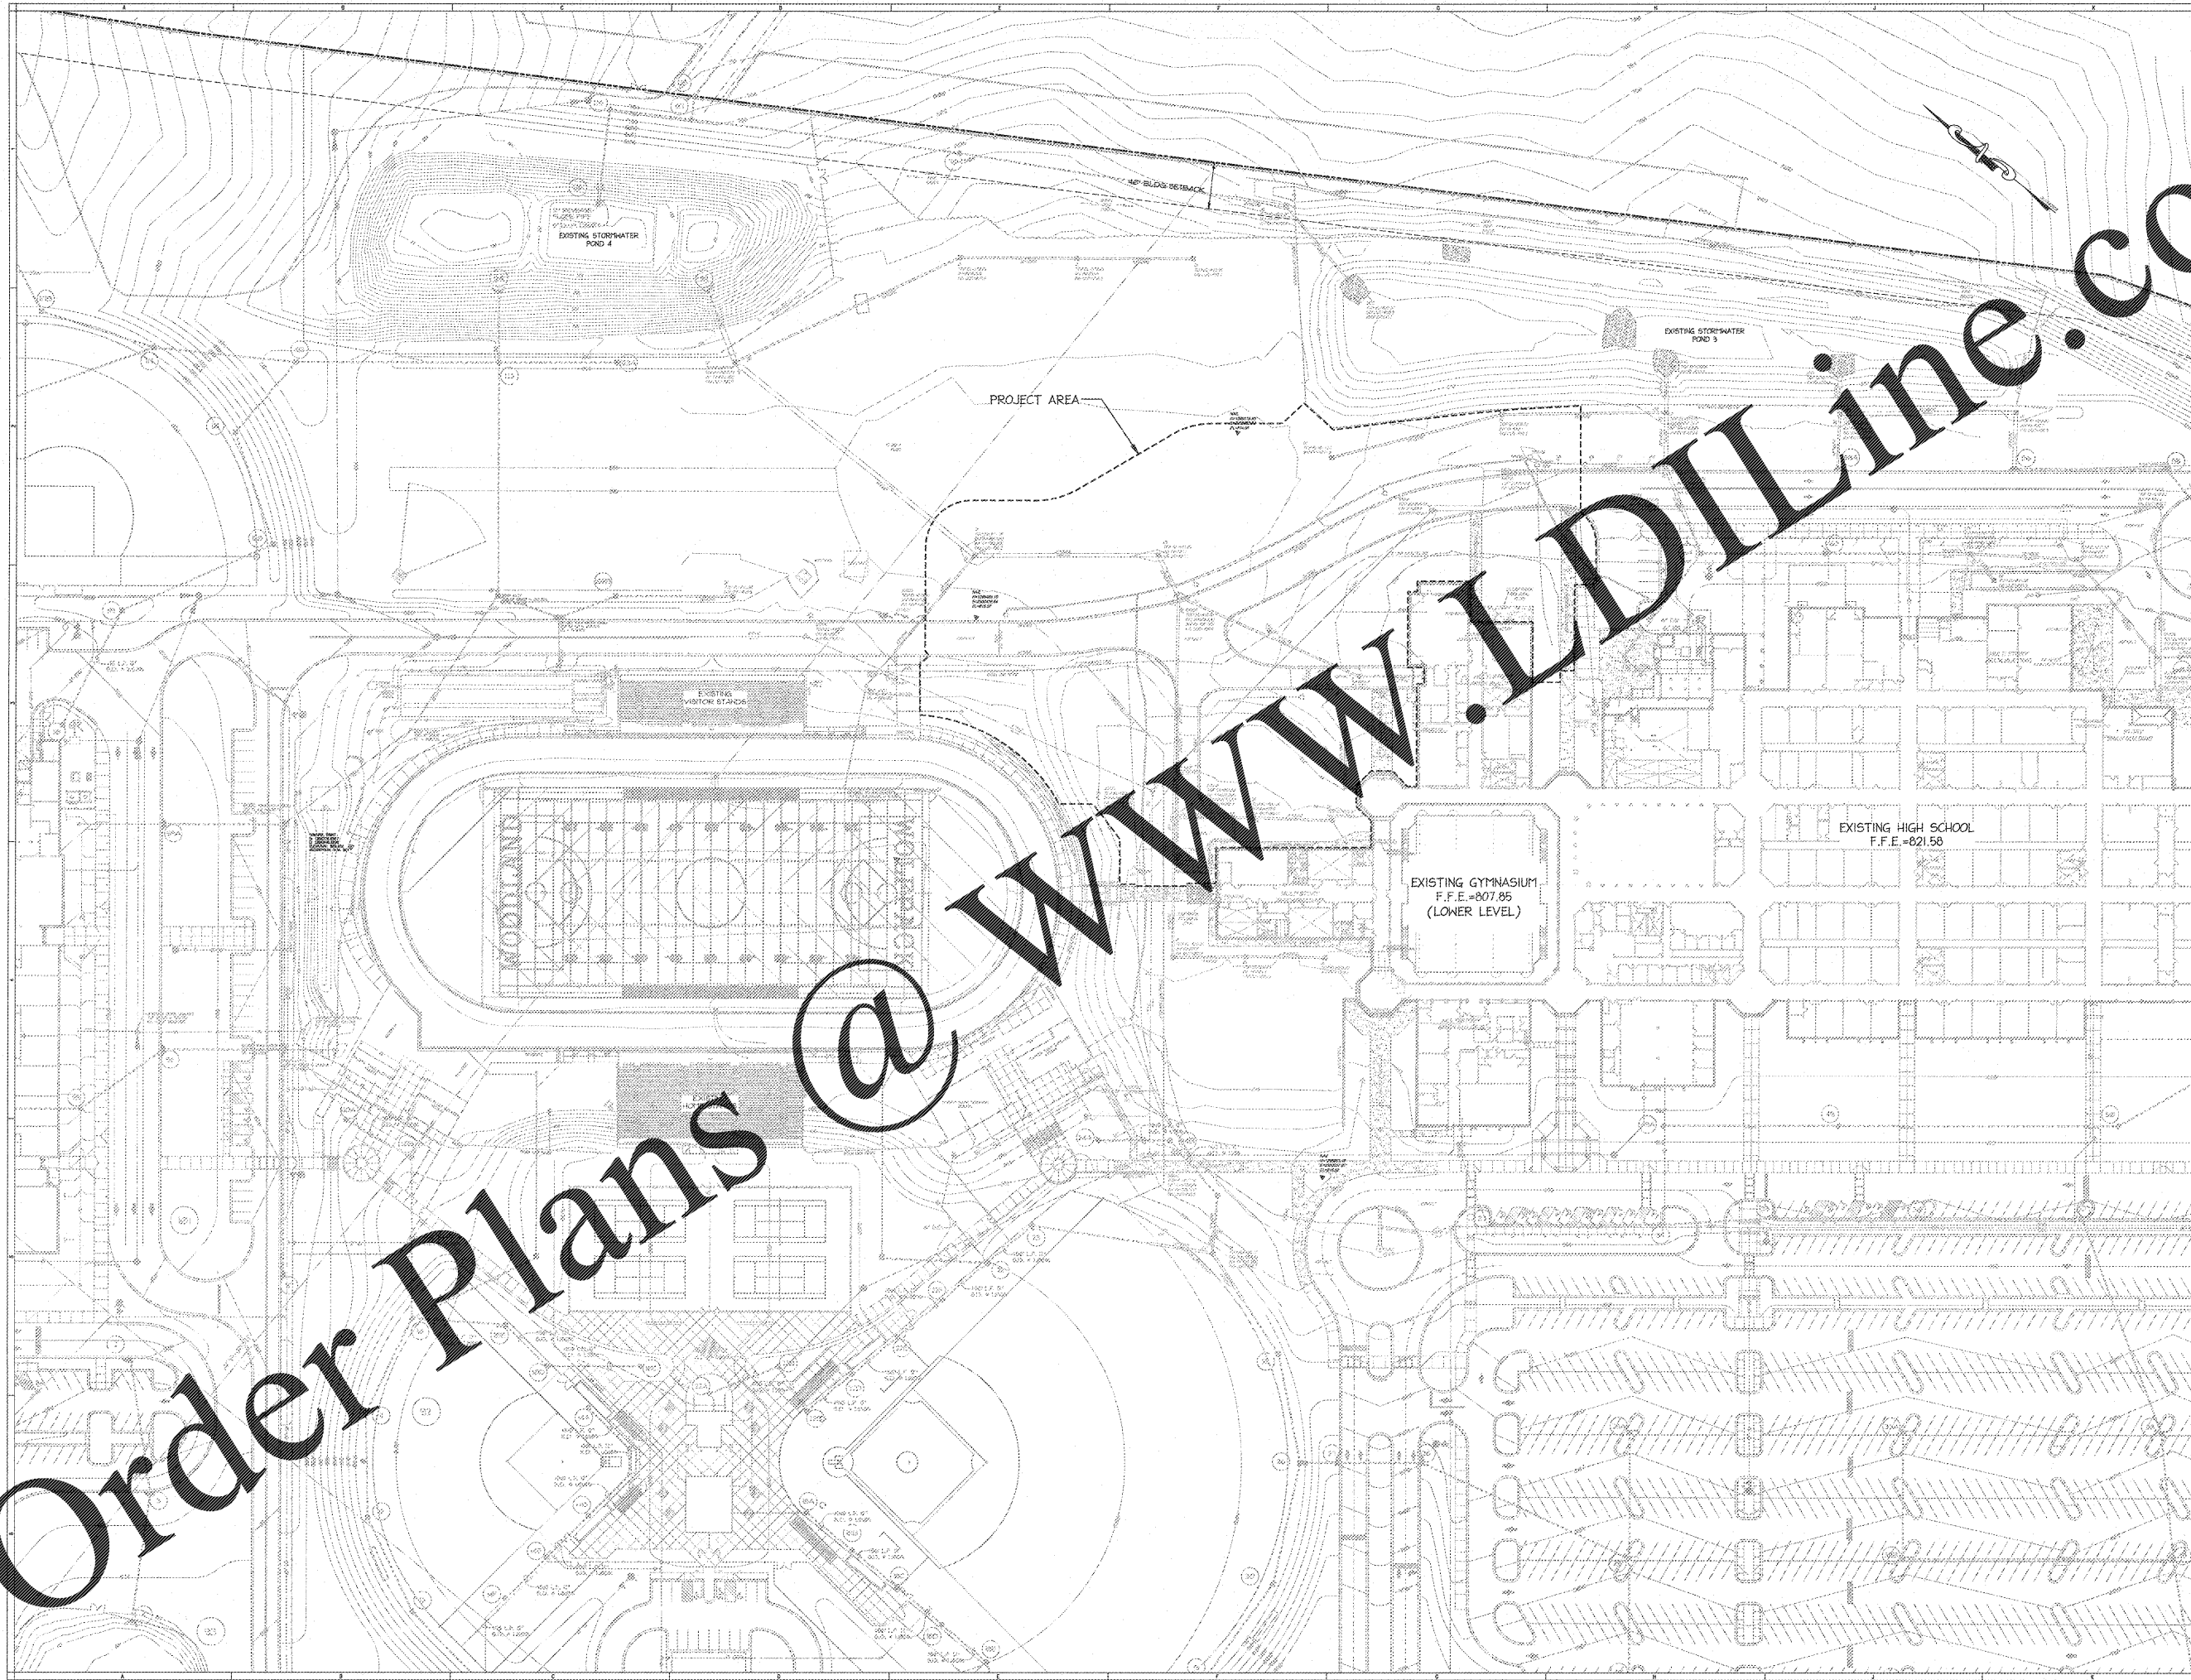

Order Plans @


WWW.LDILINE.COM



REVISIONS/ISSUANCES		
NO.	DATE	DESCRIPTION





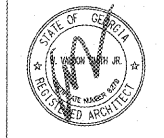

Manley Spangler Smith Architects
A Professional Corporation

625 East Taylor St.
P.O. Box 680
Griffin, Georgia 30224
Office 770.227.5473
Fax 770.228.3442

PROJECT:
RENOVATIONS,
MODIFICATIONS, &
ADDITIONS TO HENRY
COUNTY SCHOOLS -
GROUP 10 WOODLAND
HIGH SCHOOL (ITEM C)

CLIENT:
HENRY COUNTY
BOARD OF EDUCATION

SHEET TITLE:
EXISTING CONDITIONS
AND TOPOGRAPHIC
SURVEY

LU: 88
F.T.E.: 162
FACILITY CODE: 0408

© 2018 Manley Spangler Smith Architects, PC
PROJECT NUMBER: 201731C
DATE: 06.07.18
SCALE: 1"=50'
DRAWN BY: AGM/MAR/AMH
CHECKED BY: DIC
SHEET NO.: C1.1