

REVISIONS/ISSUANCES

NO.	DATE	DESCRIPTION



CARTER
Engineering Group
4318 Peach Road, Suite 200
Macon, GA 31210
478-219-2696



Manley Spangler Smith Architects
A Professional Corporation


625 East Taylor St.
P.O. Box 650
Griffin, Georgia 30224
Office 770.227.5473
Fax 770.223.3442

PROJECT:
RENOVATIONS, MODIFICATIONS, & ADDITIONS TO HENRY COUNTY SCHOOLS - GROUP 10 WOODLAND HIGH SCHOOL (ITEM C)
CLIENT:
HENRY COUNTY BOARD OF EDUCATION

SHEET TITLE:
SANITARY SEWER PROFILE

LU: 85
F.T.E.: 1662
FACILITY CODE: 0408

© 2018 Manley Spangler Smith Architects, PC
PROJECT NUMBER: 201711C
DATE: 06.07.18
SCALE: 1"=20'
DRAWN BY: AGM/JAR/MWH
CHECKED BY: DLC
SHEET NO. C5.2

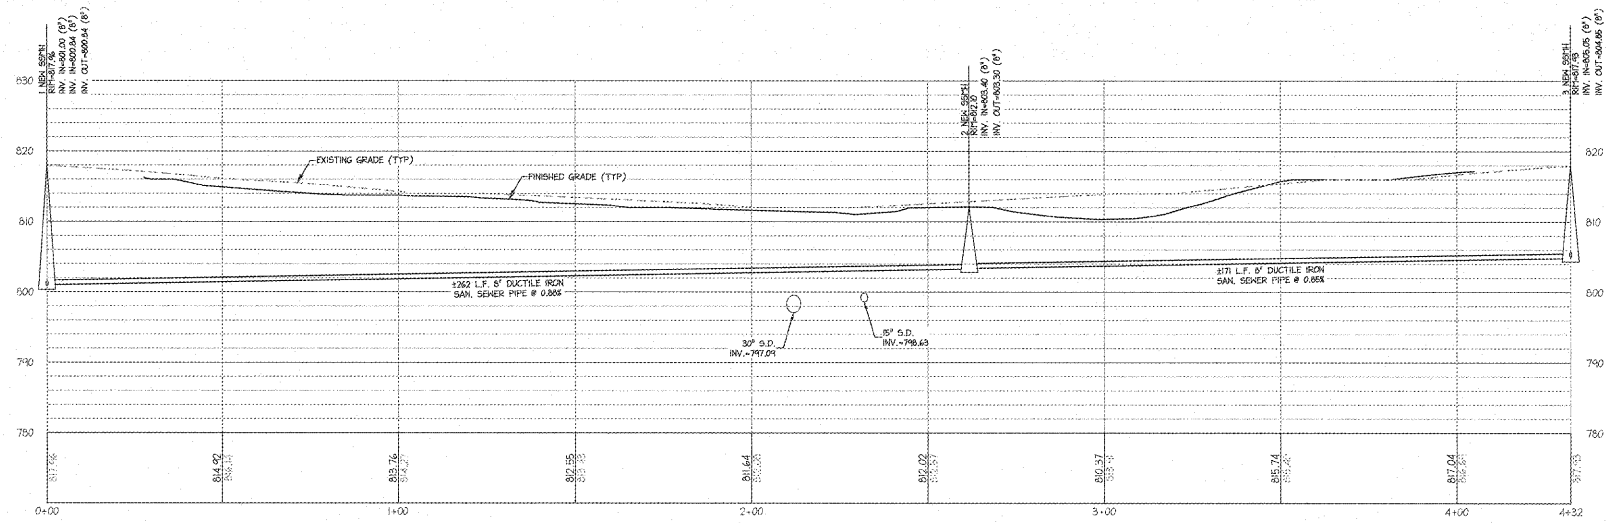

SANITARY SEWER PROFILE
SCALE: HORIZ. 1"=20'
VERT. 1"=4'

Order Plans @ www.LDILine.com