



Order Plans @

WWW.LDILine.com

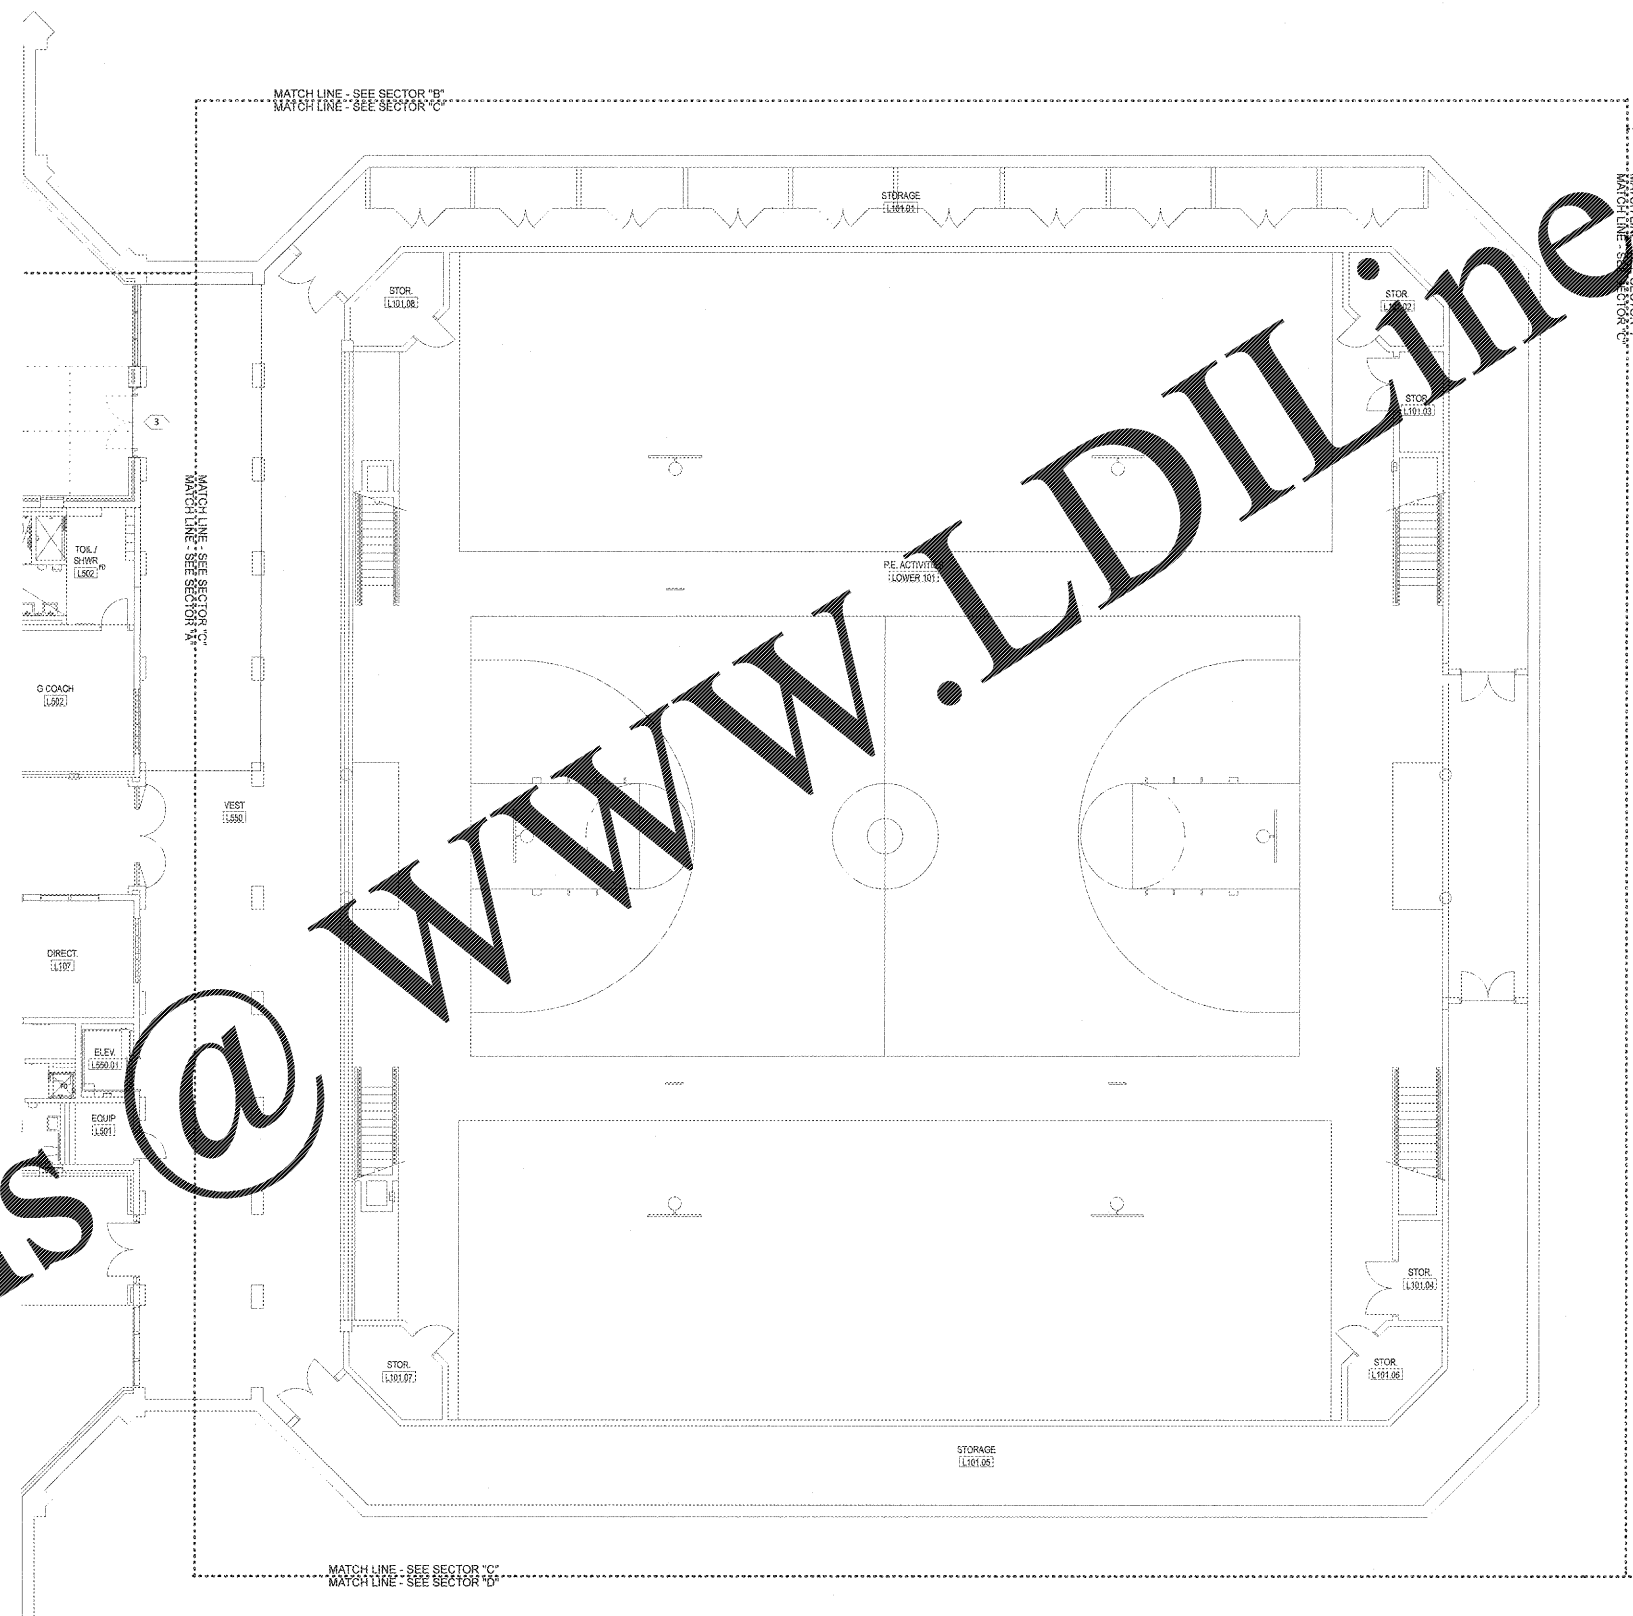

REVISIONS / ISSUANCES	

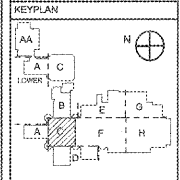




**Manley Spangler Smith Architects**  
A Professional Corporation

525 East Taylor St.  
P.O. Box 390  
Gulf B, Georgia 30224  
Office 770.227.5473  
Fax 770.228.3442

PROJECT:  
**RENOVATIONS, MODIFICATIONS, & ADDITIONS TO HENRY COUNTY SCHOOLS - GROUP 10 WOODLAND HIGH SCHOOL (ITEM C)**  
CLIENT:  
HENRY COUNTY BOARD OF EDUCATION

SHEET TITLE:  
**DEMOLITION PLAN - LOWER LEVEL SECTOR "C"**

U.L. 07  
P.L.E. 1.687  
FACILITY CODE: 675-0408  
© 2018 Manley Spangler Smith Architects, PC  
PROJECT NUMBER: 201731C  
DATE: 08.07.18  
SCALE: AS NOTED  
DRAWN BY: JS  
CHECKED BY: RV

SHEET NO.  
**D1.21C-L**

**1** DEMOLITION PLAN - LOWER LEVEL SECTOR "C"  
SCALE: 1/8" = 1'-0"

DEMOLITION PLAN LEGEND	
	EXISTING CONSTRUCTION TO REMAIN
	EXISTING CONSTRUCTION TO BE DEMOLISHED

SEE SHEET D1.21A-L FOR DEMOLITION GENERAL NOTES AND PLAN KEY NOTES