

**Manley Spangler Smith Architects**  
A Professional Corporation


325 East Taylor St.  
P.O. Box 590  
Geffen, Georgia 30224  
Office 770.227.6473  
Fax 770.228.2442

PROJECT:  
**RENOVATIONS, MODIFICATIONS, & ADDITIONS TO HENRY COUNTY SCHOOLS - GROUP 10 WOODLAND HIGH SCHOOL (ITEM C)**  
CLIENT:  
HENRY COUNTY BOARD OF EDUCATION

SHEET TITLE:  
REFERENCE FLOOR  
PLAN MAIN LEVEL

U. 87  
P.T.E. 1.687  
FACILITY CODE: 078-0408  
© 2018 Manley Spangler Smith Architects, PC  
PROJECT NUMBER: 201731C  
DATE: 05.07.18  
SCALE: AS NOTED  
DRAWN BY: JS  
CHECKED BY: RV

SHEET NO.: **A1.11**

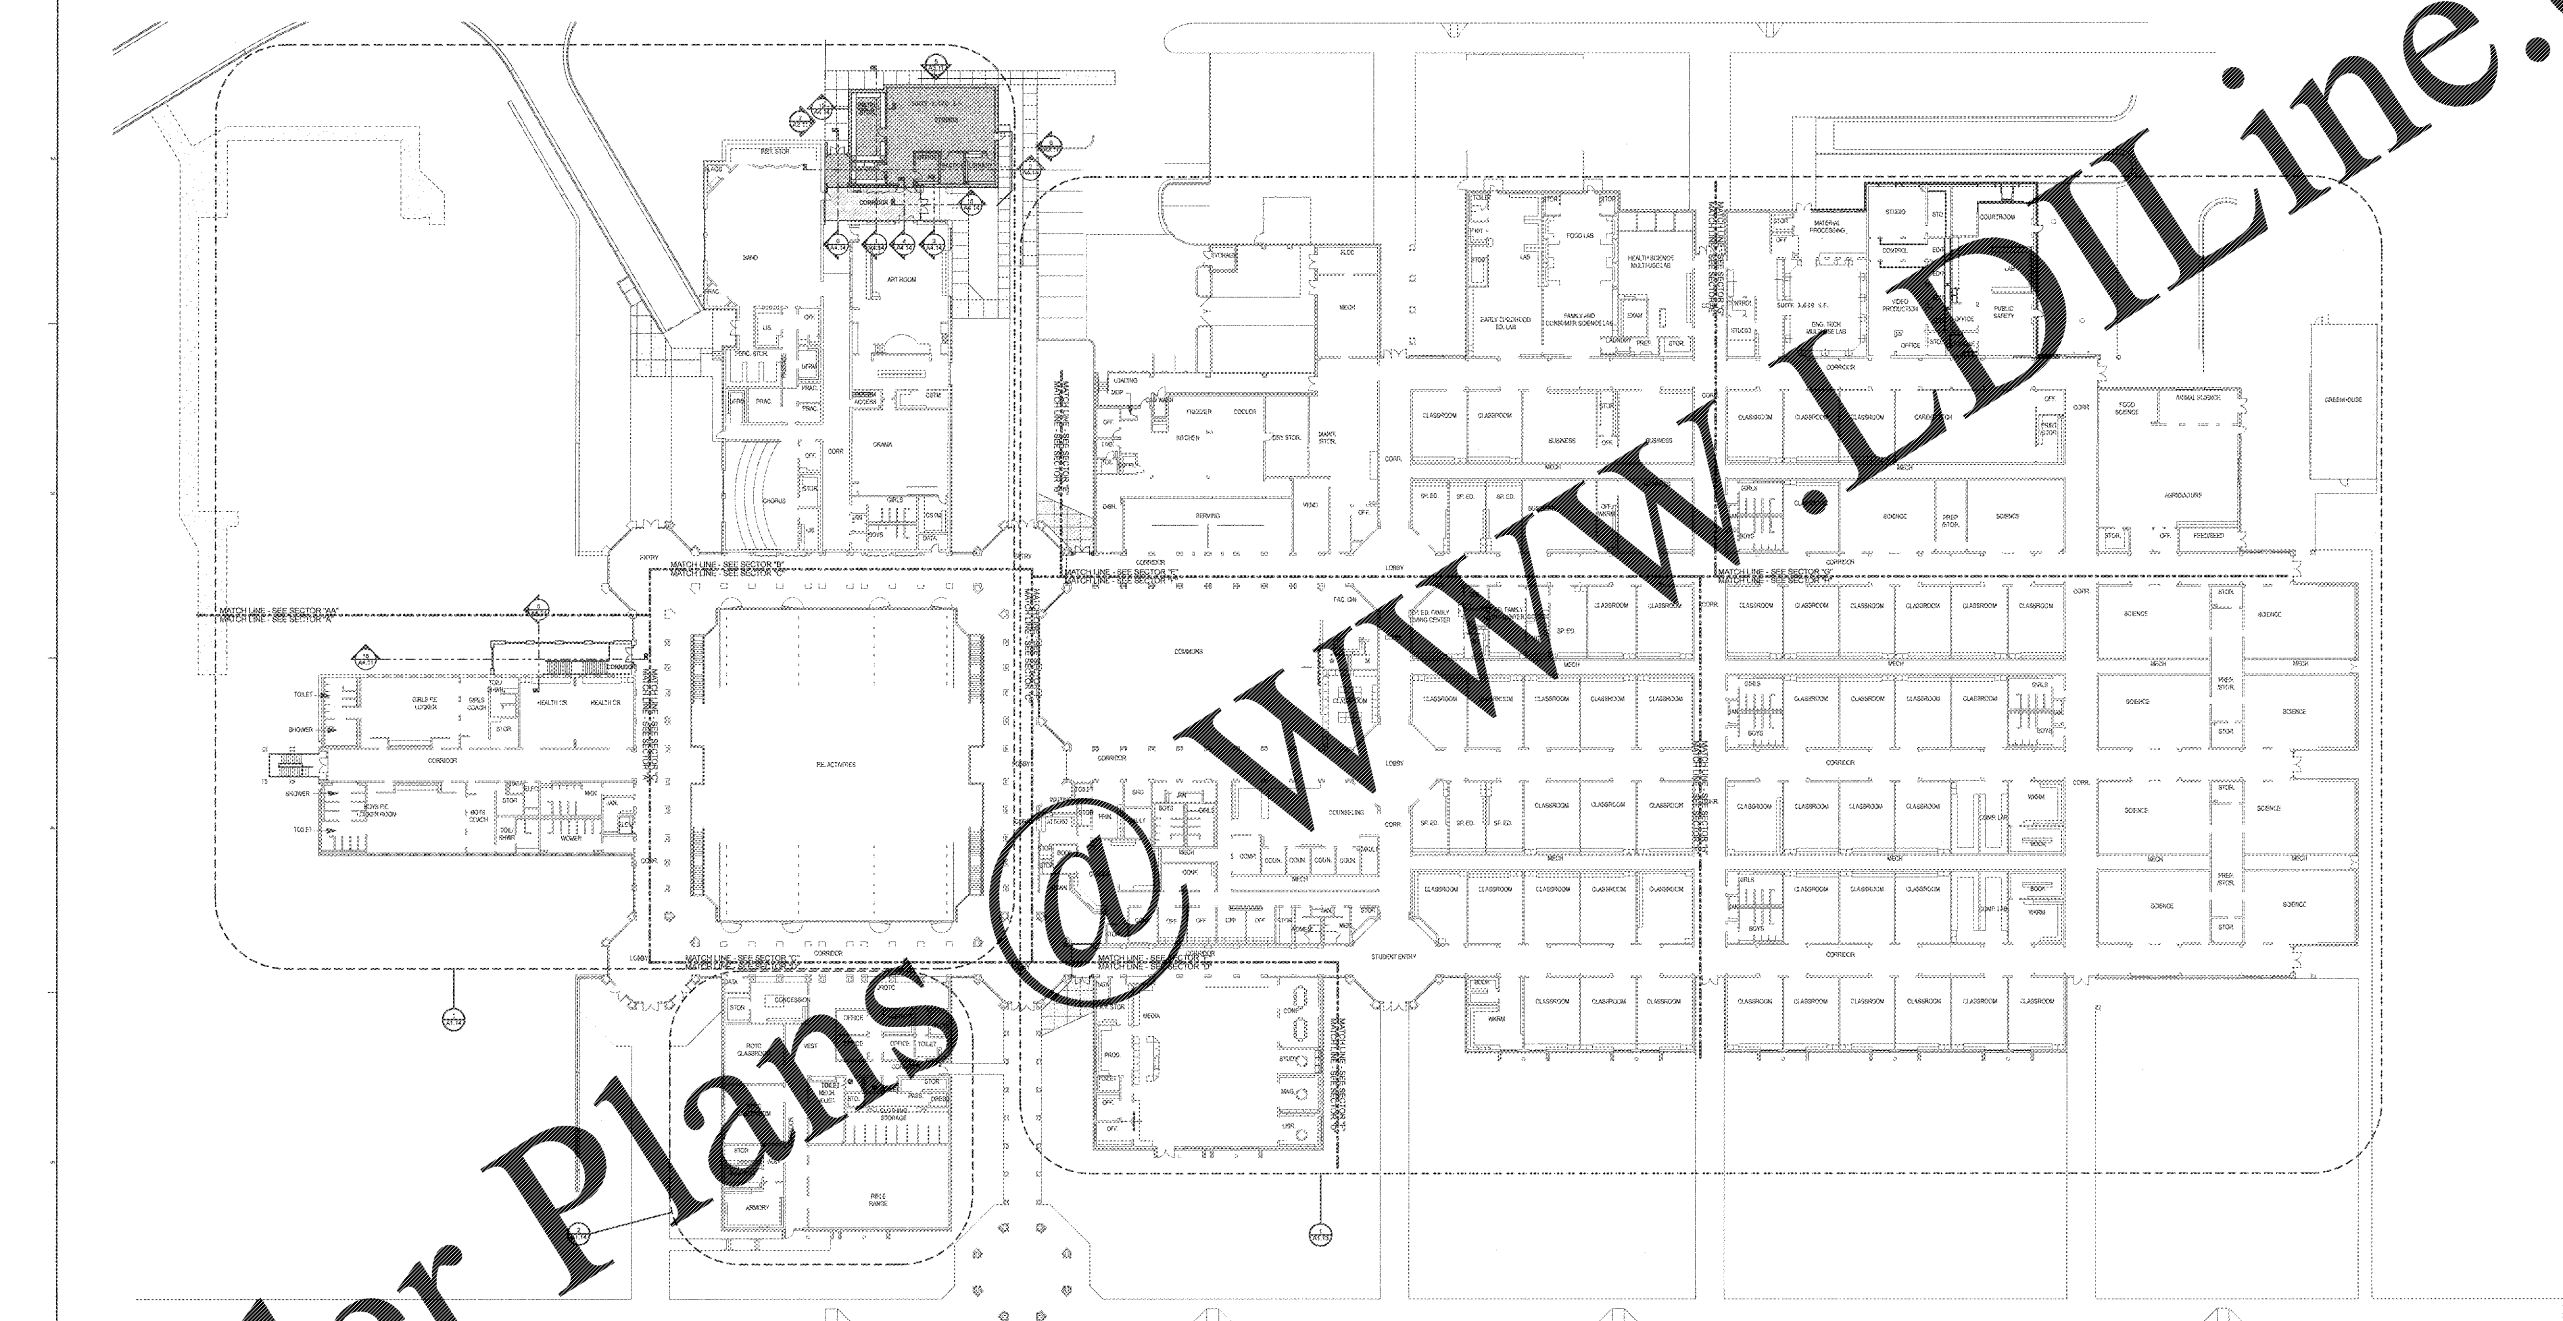

LEGEND

	ADDITION
	RENOVATIONS

REFERENCE PLAN MAIN LEVEL

Order Plans @ [www.LDILine.com](http://www.LDILine.com)