




1 SHELVING TYPE ELEVATIONS "A", "B"
SCALE: 3/8" = 1'-0"

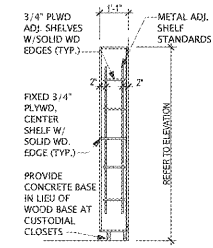


A1 SHELF TYPE "A"
SCALE: 3/8" = 1'-0"

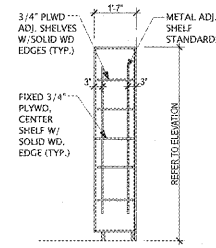


B1 SHELF TYPE "B"
SCALE: 3/8" = 1'-0"

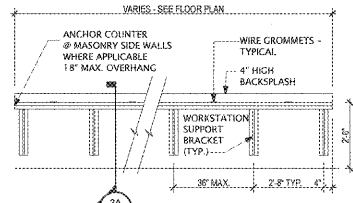


2 TYPICAL COMPUTER COUNTER
SCALE: 3/8" = 1'-0"

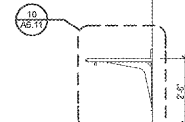


2A SECTION
SCALE: 3/8" = 1'-0"

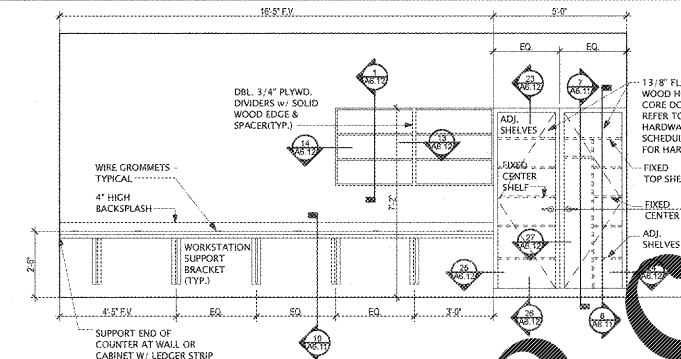


3 MILLWORK ELEVATION
SCALE: 3/8" = 1'-0"

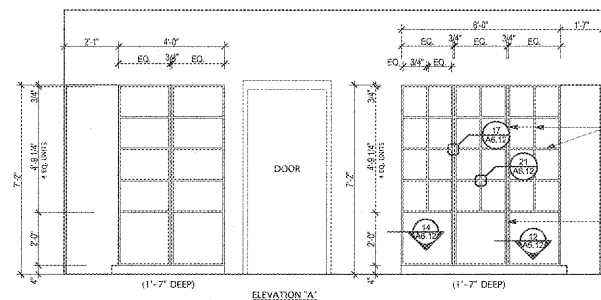


4 MILLWORK ELEVATION
SCALE: 3/8" = 1'-0"

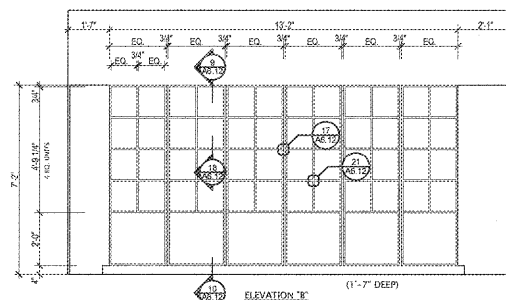


ELEVATION "B" (1'-7" DEEP)

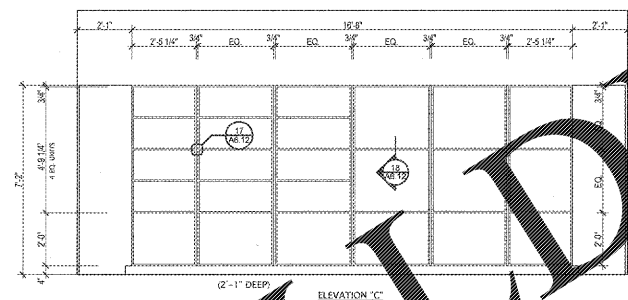


ELEVATION "C" (2'-1" DEEP)

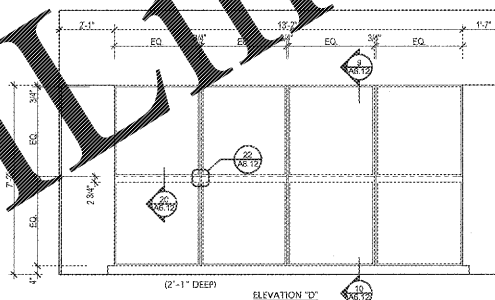


ELEVATION "D" (2'-1" DEEP)

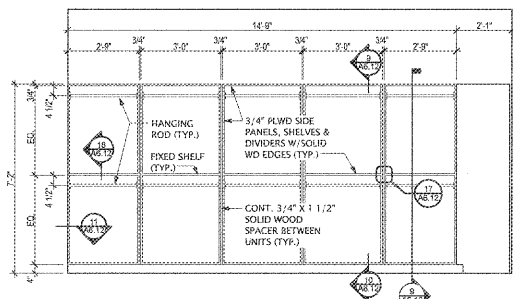


5 MILLWORK ELEVATION
SCALE: 3/8" = 1'-0"

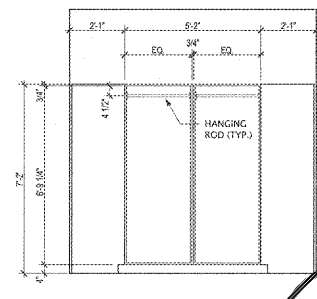


ELEVATION "E"

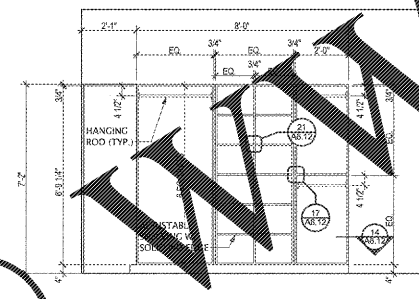

ELEVATION "C"

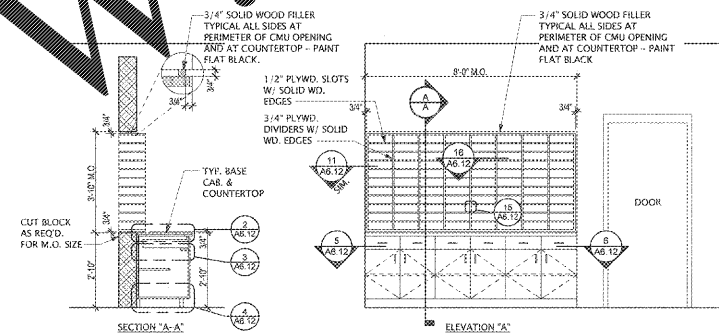


6 MILLWORK ELEVATION
SCALE: 3/8" = 1'-0"

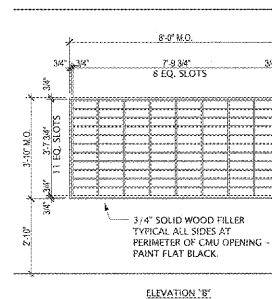


ELEVATION "B"


Order Plans @

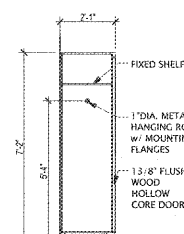


7 SECTION
SCALE: 3/8" = 1'-0"

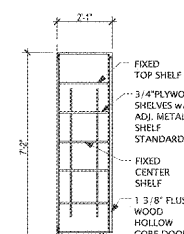

8 SECTION
SCALE: 3/8" = 1'-0"

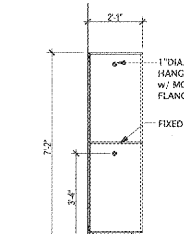

9 SECTION
SCALE: 3/8" = 1'-0"

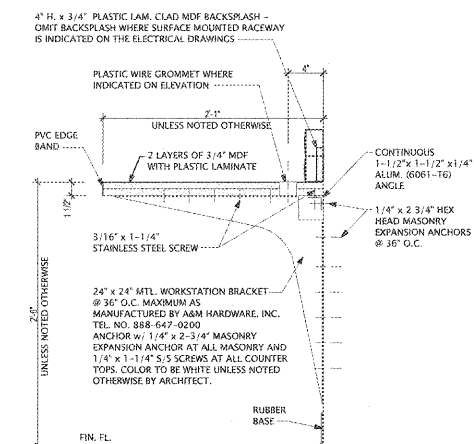


10 COMPUTER COUNTER DETAIL
SCALE: 1/2" = 1'-0"

- MILLWORK GENERAL NOTES:**
- FIELD VERIFY ALL CABINET & SHELF DIMENSIONS THAT MUST OCCUPY FIXED CONDITIONS.
 - CONTRACTOR SHALL BE RESPONSIBLE FOR FABRICATING MILLWORK SECTIONALLY TO ALLOW ENTRY INTO ROOMS.
 - PROVIDE WOOD CLOSURES AT ALL INTERIOR CORNERS AT TOPS OF CABINETS AND SHELVES.
 - REFER TO SPECIFICATIONS FOR WOOD SPECIES, FINISHES AND COVERINGS FOR ALL DOORS, SHELVES, DIVIDERS, DRAWERS AND CABINETS.
 - MILLWORK SHALL BE CONSTRUCTED IN ACCORDANCE WITH A.W.I. REVEAL OVERLAY SPEC.
 - PROVIDE CIRCULAR CUT-OUTS IN BACKS OF ALL CABINETS AND SHELVES WHERE WALL CLEANOUTS ARE LOCATED. REFER TO PLUMBING DRAWINGS FOR ALL LOCATIONS.
 - CABINET FACES SHALL COMPLY WITH A.W.I. QUALITY STANDARDS 6TH EDITION VER. 1.1 1994 SEC. 400A-5-1 FIG. 400-08 - CUSTOM GRADE.
 - PROVIDE BLOCKING AS REQUIRED TO SUPPORT MILLWORK, CASEWORK, TOILET ACCESSORIES AND OTHER WALL MOUNTED FEATURES.
 - MAX. FILLER/SCRIBE - 2" EA. SIDE
 - COORDINATE MILLWORK DIMENSIONS WITH ALL EQUIPMENT NOTED AS N.I.C. PRIOR TO FABRICATION.
 - REFER TO FLOORPLANS FOR MILLWORK TYPE ELEVATION SYMBOLS THAT SHALL REQUIRE OPPOSITE HAND TO ELEVATION DETAILED. OPPOSITE HAND MILLWORK IT DENOTED AS "O.H."

REVISIONS/ISSUANCES

KEY PLAN

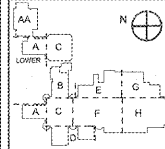

Manley Spangler Smith Architects
A Professional Corporation

505 East Taylor St.
P.O. Box 880
Crittin, Georgia 30024

PROJECT:
RENOVATIONS,
MODIFICATIONS, &
ADDITIONS TO HENRY
COUNTY SCHOOLS -
GROUP 10
WOODLAND HIGH SCHOOL
(ITEM C)

CLIENT:
HENRY COUNTY BOARD
OF EDUCATION

SHEET TITLE:
MILLWORK ELEVATIONS

LU: 57
F.T.E.: 1,987
FACILITY CODE: 675-0408

© 2018 Manley Spangler Smith Architects, PC
PROJECT NUMBER: 201731C
DATE: 06/07/18
SCALE: AS NOTED
DRAWN BY: JS
CHECKED BY: RV

SHEET NO.:
A6.11