


REVISIONS/ISSUANCES		
NO.	DATE	DESCRIPTION



AH&P
CONSULTING
ENGINEERS

ANDREWS, HARRICK & POWELL, INC.
250 Center Lane
Suite 100
Macon, Georgia 31210
Macon (478) 405-8301
FAX (478) 405-8210
WWW.AHPENR.COM

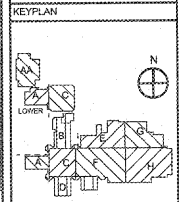

**Manley
Spangler
Smith
Architects**
A Professional Corporation

525 East Taylor St.
P.O. Box 880
Griffin, Georgia 30224
Office 770.227.5473
Fax 770.228.3442

PROJECT:
RENOVATIONS,
MODIFICATIONS, &
ADDITIONS TO HENRY
COUNTY SCHOOLS -
GROUP 10
WOODLAND HIGH SCHOOL
(ITEM C)


CLIENT:
HENRY COUNTY
BOARD OF EDUCATION

SHEET TITLE:
ELECTRICAL OVERALL
PLAN

11/18
F.T.E. 1,887
FACILITY CODE: 674-0409

© 2018, Manley Spangler Smith Architects, P.C.
PROJECT NUMBER: 2017-01C
DATE: 06.07.18
SCALE: AS SHOWN
DRAWN BY: ASJ
CHECKED BY: NMO

SHEET NO.:
E001

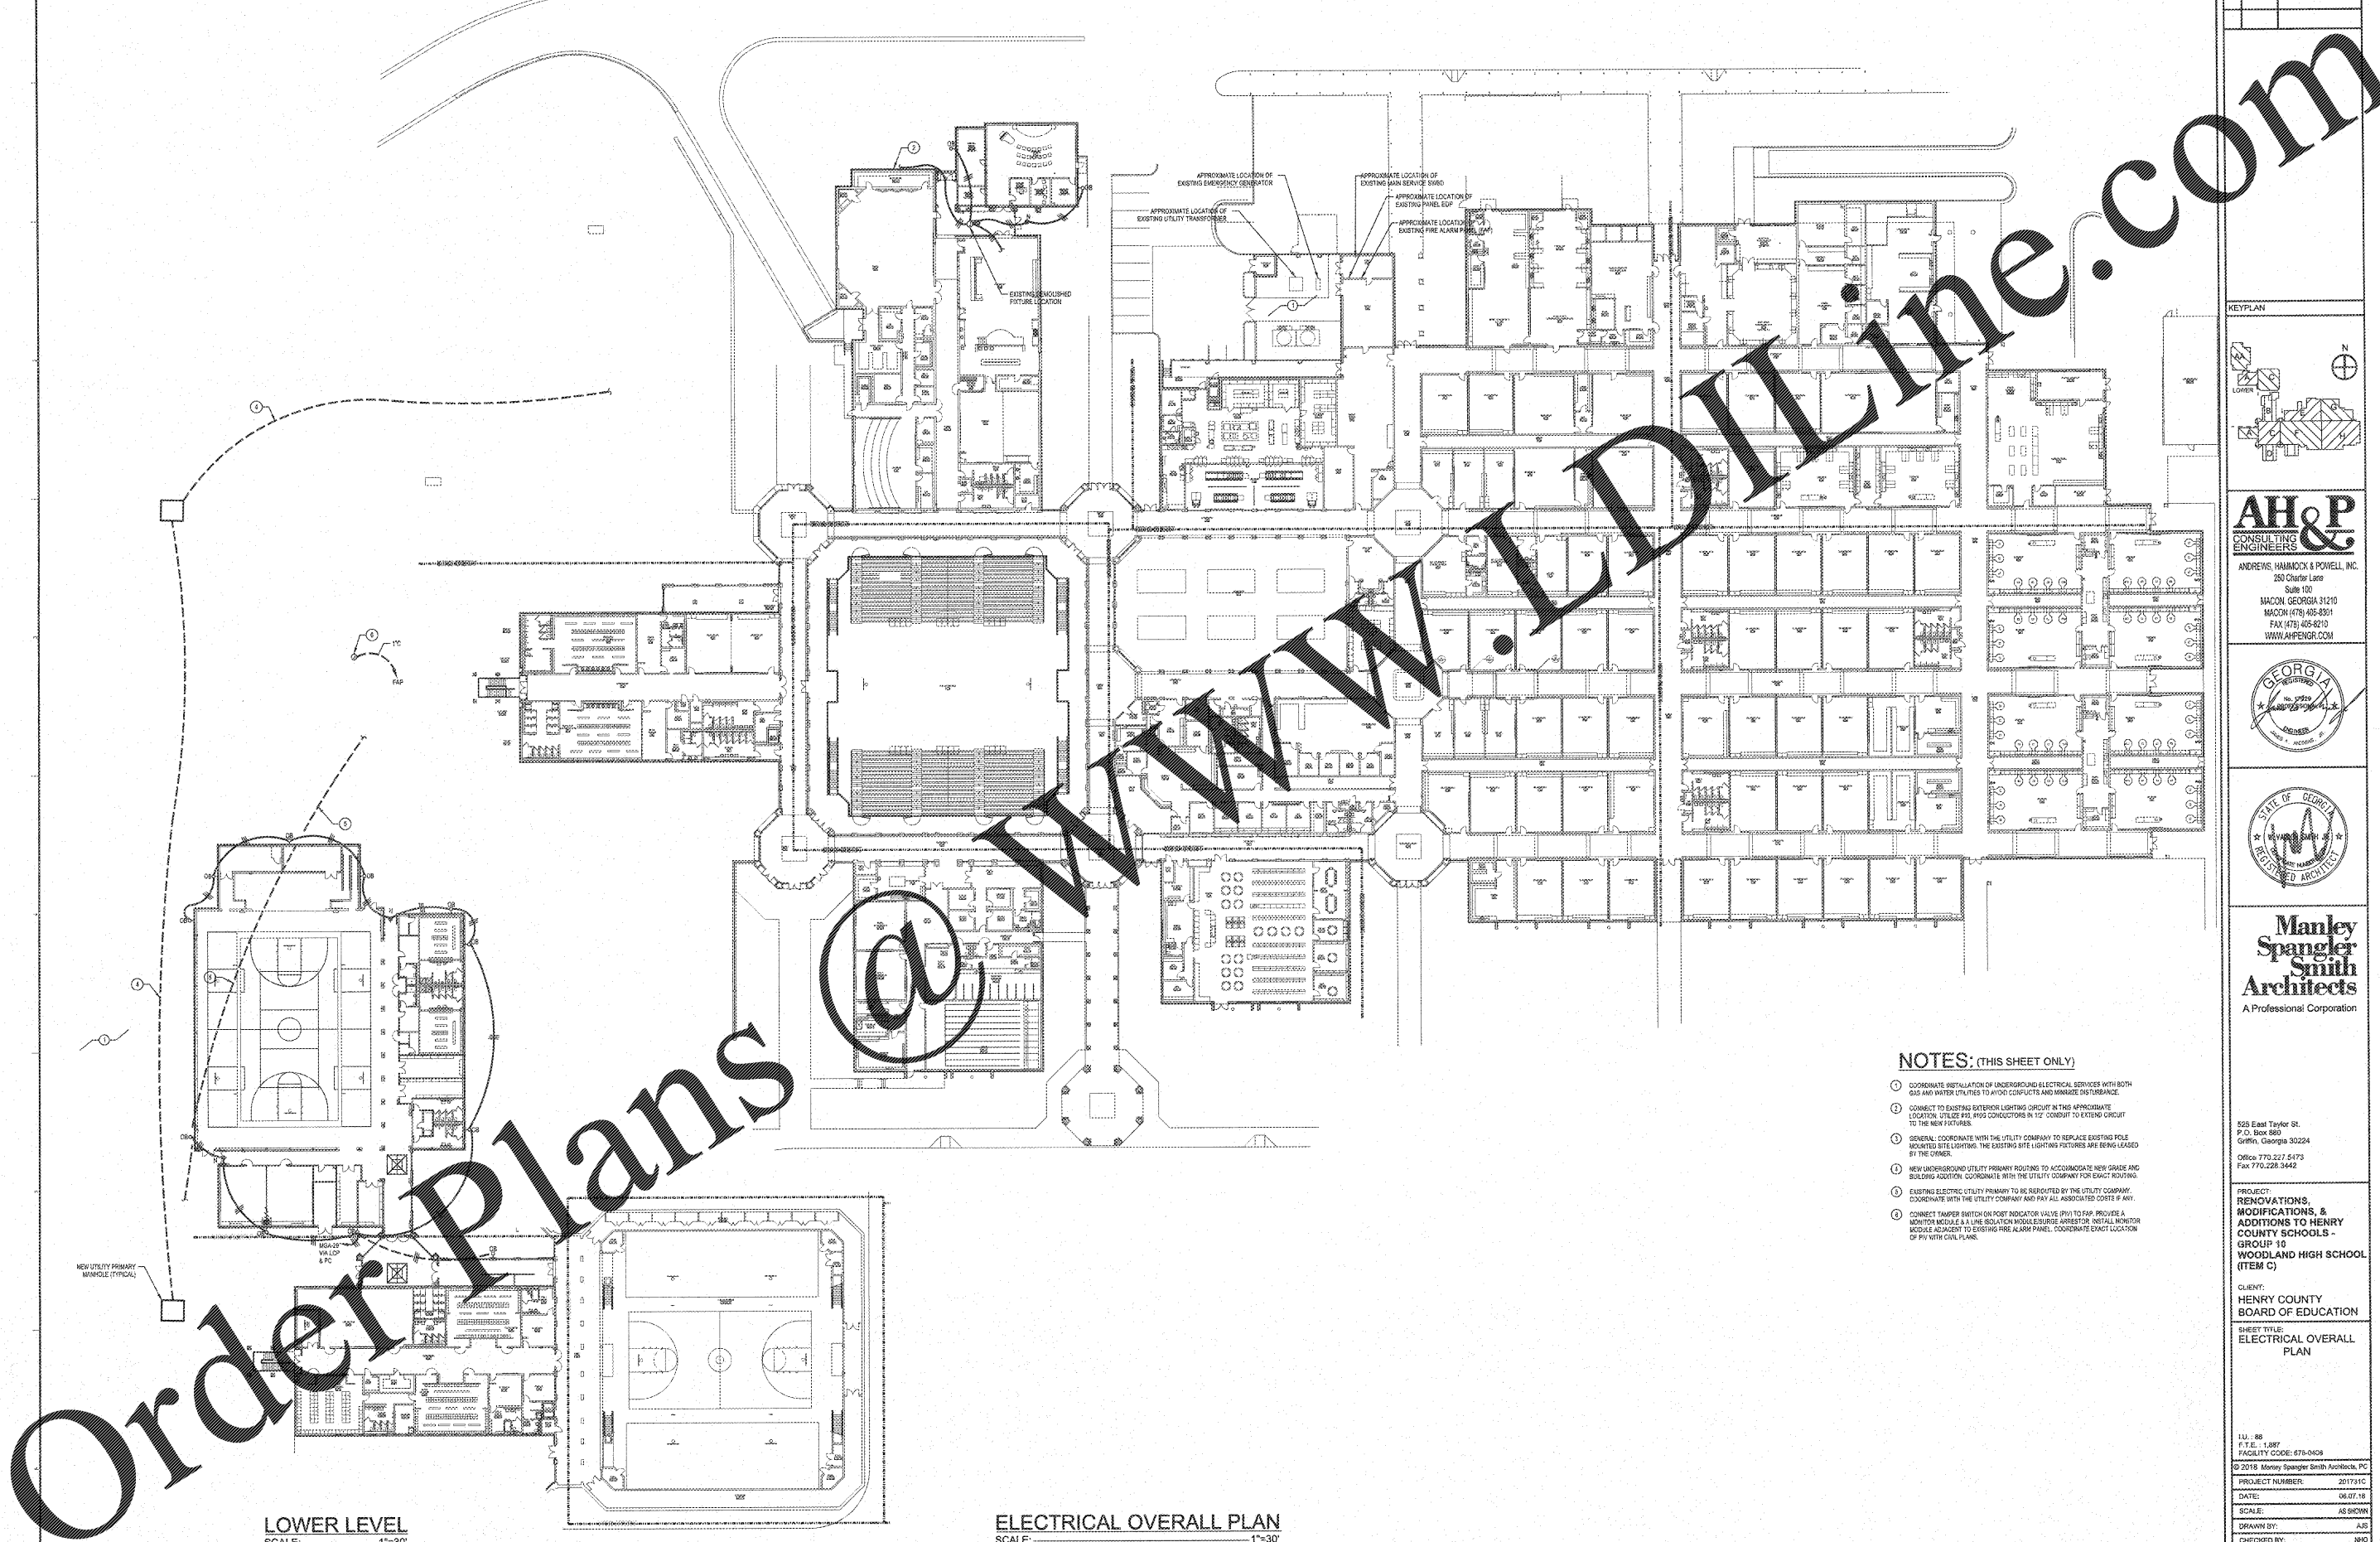

Order Plans

LOWER LEVEL
SCALE: 1"=30'

ELECTRICAL OVERALL PLAN
SCALE: 1"=30'