

In association with:

**LAWSON
 ELECTRIC
 WAREHOUSE**

for
 Lawson Electric
 at

409 Spring Street, Chattanooga TN 37405

This drawing is the property of
 Franklin Associates Architects Inc.
 Any use, reuse, reproduction, display
 or sale of this drawing without the
 express written consent of the Architect
 is strictly prohibited.

Copyright © 2018 | franklin architects

Schematic
 Design


Revisions		
No.	Issue	Date

Sheet Information		
Date	06 July 2018	
Job No.	6904	
Title		


ARCHITECTURAL
BUILDING SECTIONS

Sheet

A401

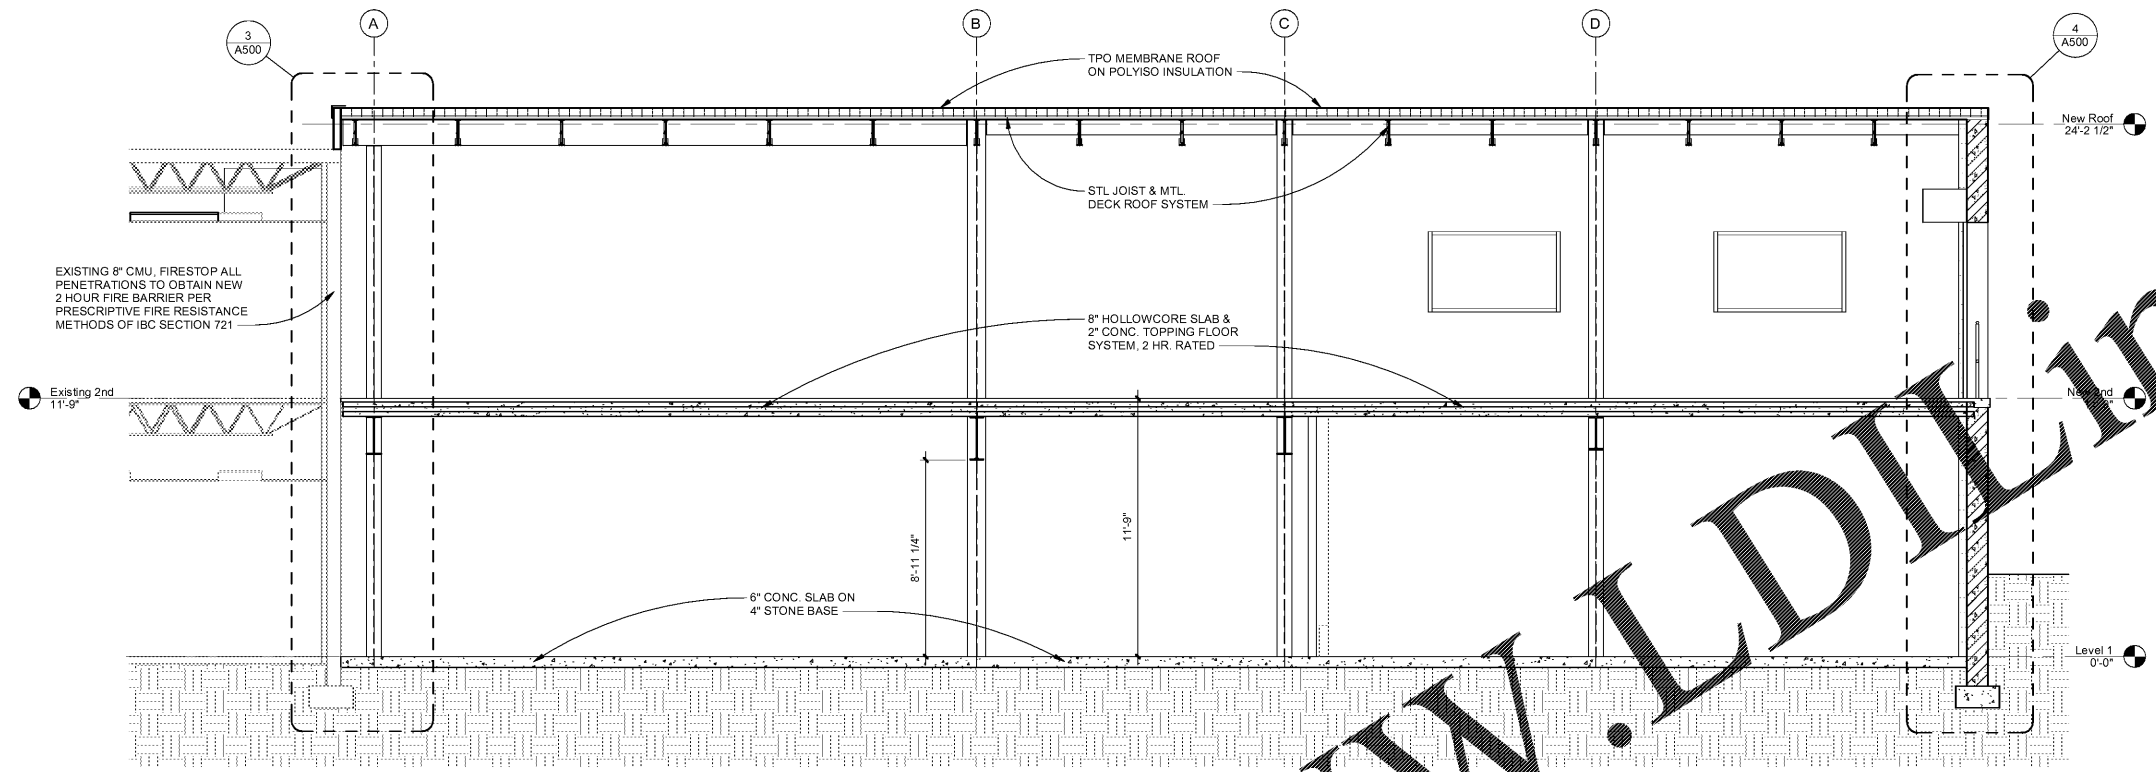

1 BUILDING SECTION
 SCALE: 1/4" = 1'-0"

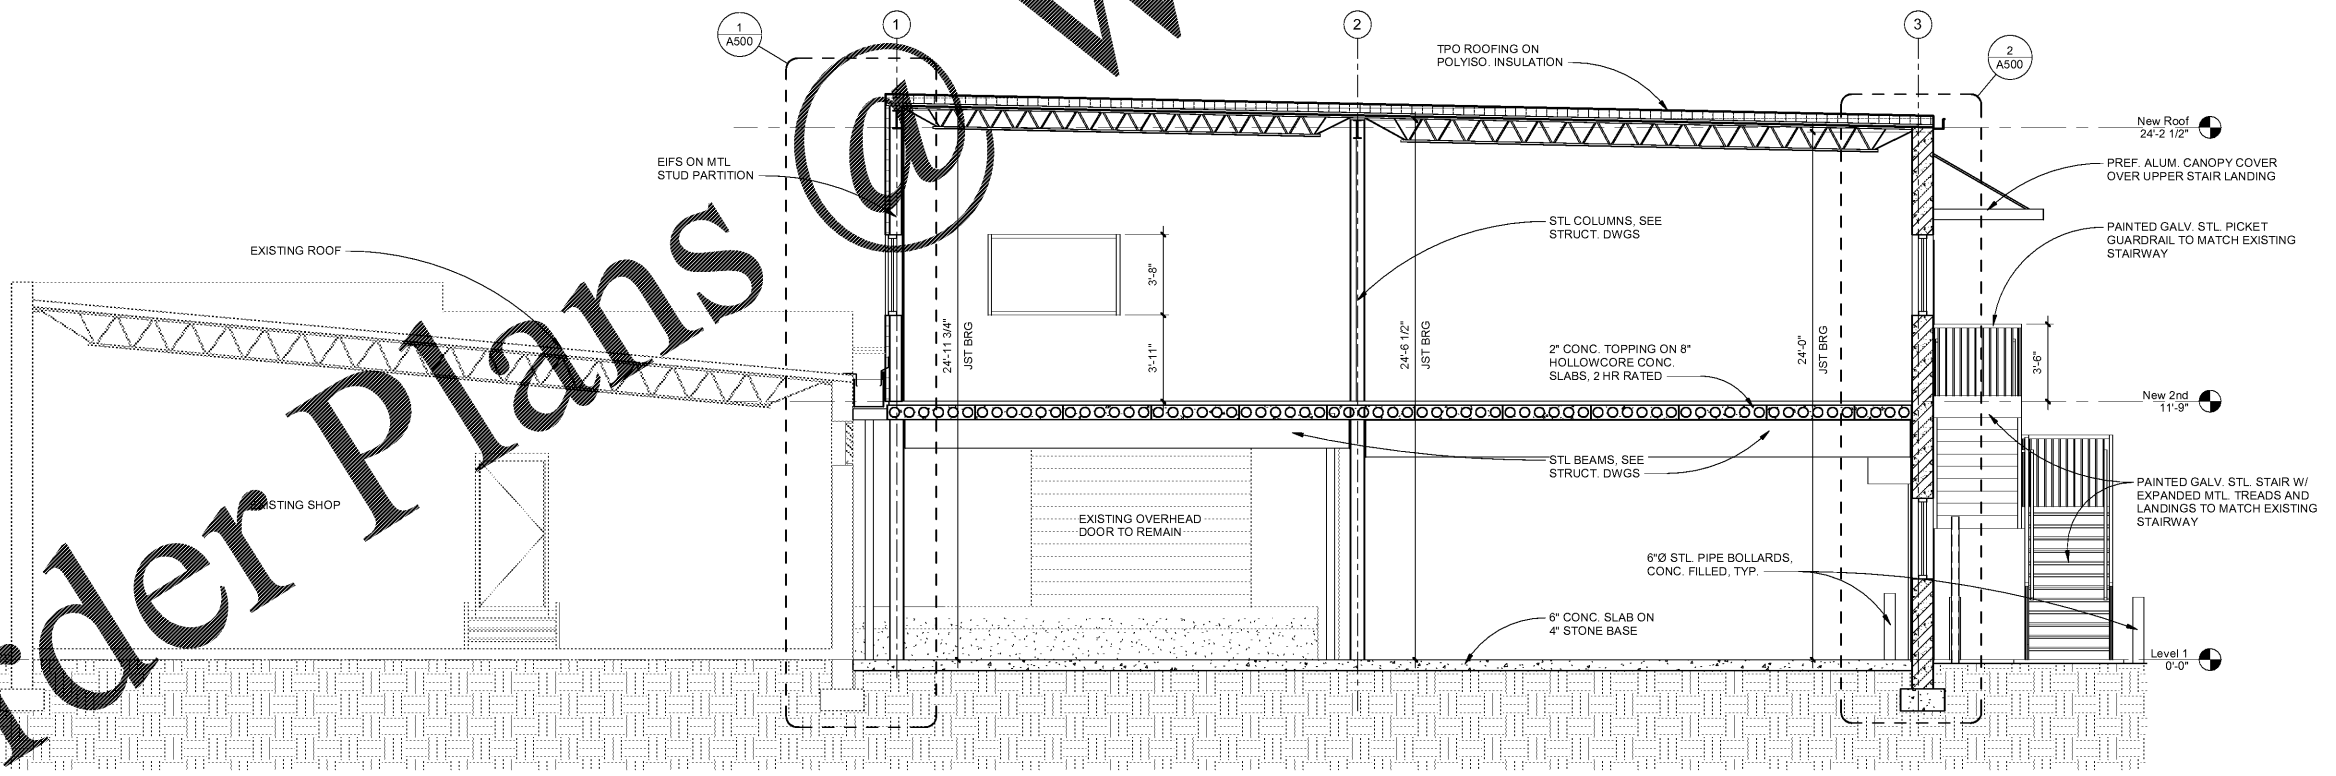

2 BUILDING SECTION
 SCALE: 1/4" = 1'-0"

Last Plotted: 7/6/2018 11:36:40 AM

Order Plans

WWW.LDLINE.COM