

NO.	DATE	DESCRIPTION
07/12/16		PRINT FOR REVIEW
08/15/18		PRINT FOR BID



325 East Taylor St.  
P.O. Box 590  
Griffin, Georgia 30224  
Office 770.227.5473  
Fax 770.228.3442


PROJECT:  
HENRY COUNTY SCHOOLS  
MAINTENANCE / TECH /  
ADMIN EXPANSION

CLIENT:  
HENRY COUNTY BOARD OF  
EDUCATION


SHEET TITLE:  
SITE WATER AND  
SANITARY SEWER  
DETAILS

PROJECT NUMBER: 201725  
DATE: 06.15.18  
SCALE: AS SHOWN


DRAWN BY: AGH/MAR  
CHECKED BY: DLG  
SHEET NO.: C6.2

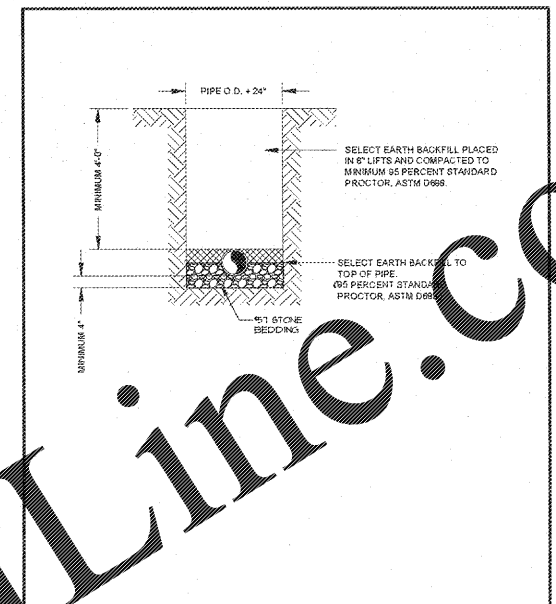


HENRY COUNTY WATER & SEWERAGE AUTHORITY  
**DUCTILE IRON GRAVITY SEWER TRENCH DETAIL**  
REVISION: 01/01/2012  
SCALE: N.T.S.  
DETAIL NO. S04

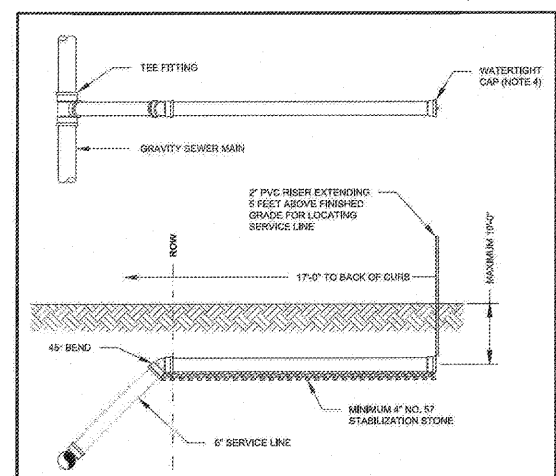


HENRY COUNTY WATER & SEWERAGE AUTHORITY  
**SEWER SERVICE LINE LATERAL**  
REVISION: 01/01/2012  
SCALE: N.T.S.  
DETAIL NO. S18

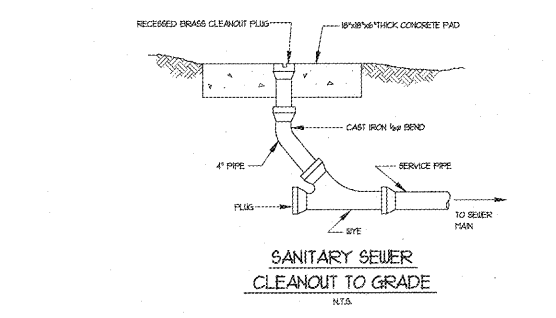


**SANITARY SEWER CLEANOUT TO GRADE**  
N.T.S.

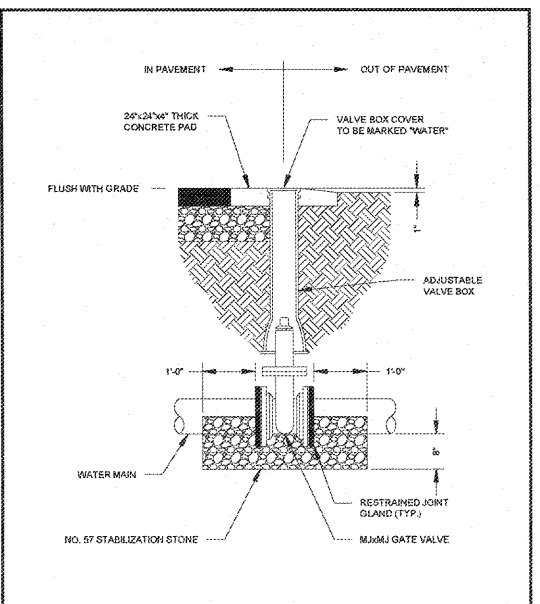


HENRY COUNTY WATER & SEWERAGE AUTHORITY  
**WATER LINE ISOLATION VALVE**  
REVISION: 04/01/2012  
SCALE: N.T.S.  
DETAIL NO. W08

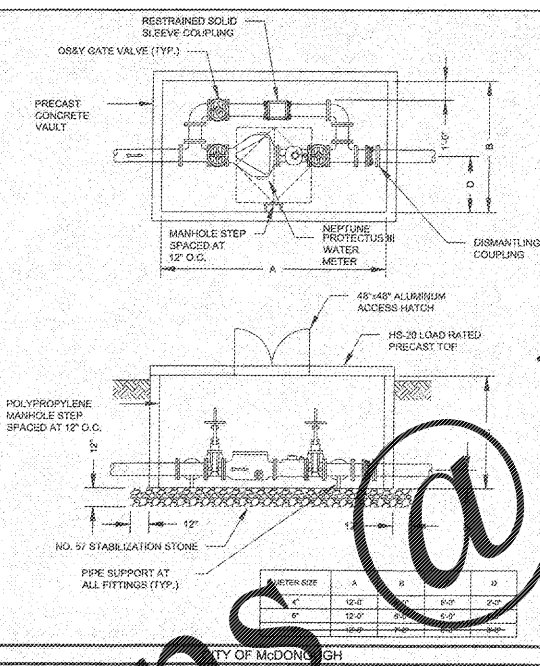



CITY OF McDONOUGH  
**VALVE SETTING & BOX**  
REVISION: 07/02/2018  
SCALE: N.T.S.  
DETAIL NO. W17

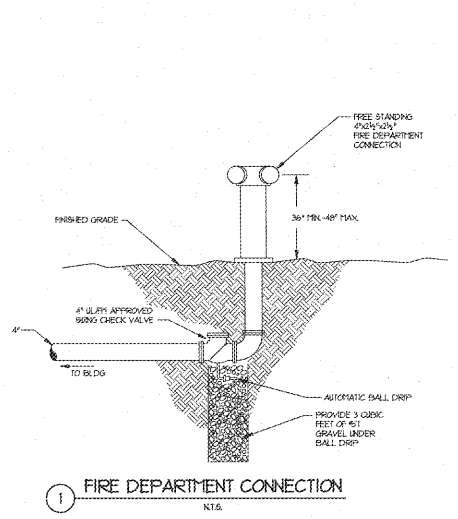


**FIRE DEPARTMENT CONNECTION**  
N.T.S.

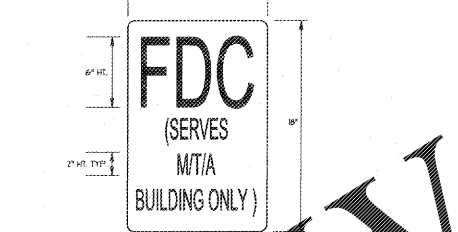

**FIRE SIGNAGE**  
N.T.S.

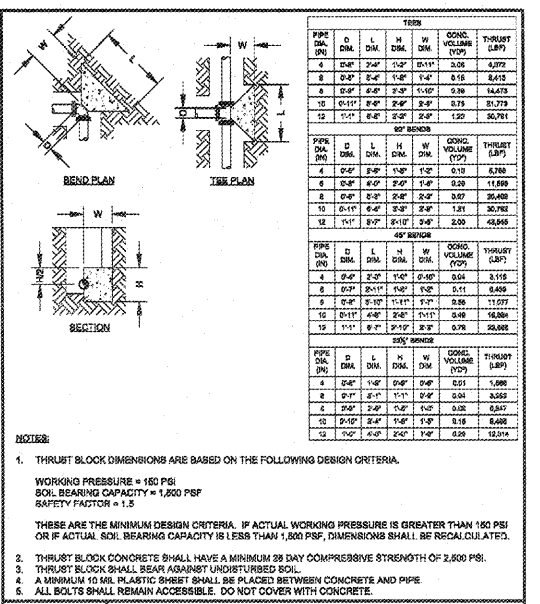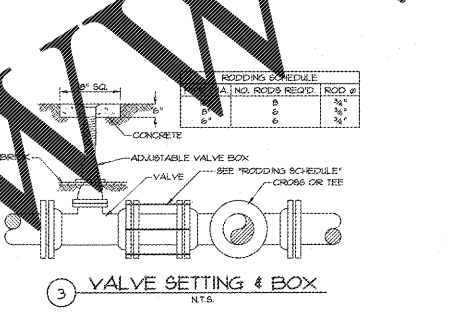

HENRY COUNTY WATER & SEWERAGE AUTHORITY  
**THRUST BLOCK**  
REVISION: 01/01/2012  
SCALE: N.T.S.  
DETAIL NO. S24

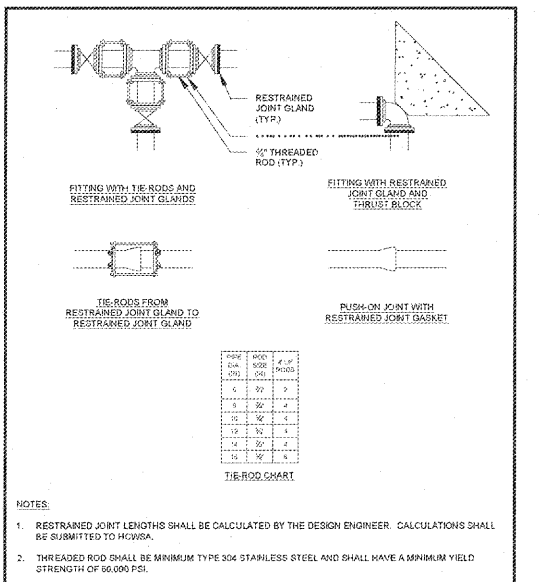

HENRY COUNTY WATER & SEWERAGE AUTHORITY  
**THRUST RESTRAINT**  
REVISION: 01/01/2012  
SCALE: N.T.S.  
DETAIL NO. S26



**PROTECTUSUL FIRELINE METER**  
REVISION: 07/02/2018  
SCALE: N.T.S.  
DETAIL NO. W17

Order Plans @ WWW.LDLine.com