

Order Plans @


WWW.LDILINE.COM

KEYNOTES - DEMO PLAN

REV.	DATE BY	DESCRIPTION
B	2017-12-27	65% SUBMITTAL
C	2018-02-23	65% SUBMITTAL
D	2018-04-13	FOR CONSTRUCTION
E	2018-06-01	FOR CONSTRUCTION

CONSTRUCTION DOCS.


- GENERAL DEMOLITION NOTES:**
1. CONTRACTOR IS RESPONSIBLE FOR MOVING EXISTING FURNITURE TO AN ACCOMMODATE SCOPE OF WORK. ONCE WORK IS COMPLETELY COMPLETED CONTRACTOR MUST RETURN FURNITURE BACK IN RESPECTIVE SPACES IN SAME ARRANGEMENT AS IT WAS BEFORE IT WAS MOVED.
 2. DOBBINS IS RESPONSIBLE FOR PACKING AND REPLACING COMPUTER WORKSTATIONS, PRINTERS, AND PERSONAL EFFECTS TO ACCOMMODATE SCOPE OF WORK.
 3. CONTRACTOR SHALL COORDINATE LIMITS OF WORK AREAS AND STAGING AREAS WITH COR PRIOR TO BEGINNING WORK.

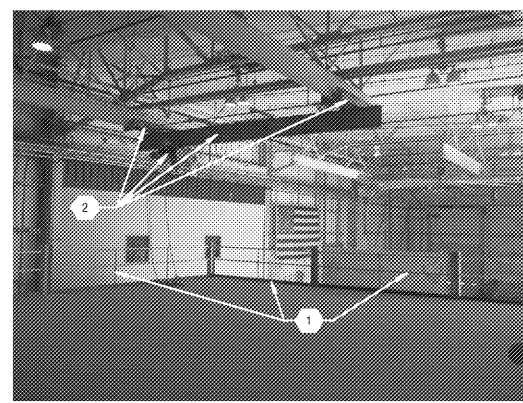


2 DEMO PHOTO
NTS

1 DEMO PLAN - SECOND FLOOR
3/32" = 1'-0"


PLAN NORTH

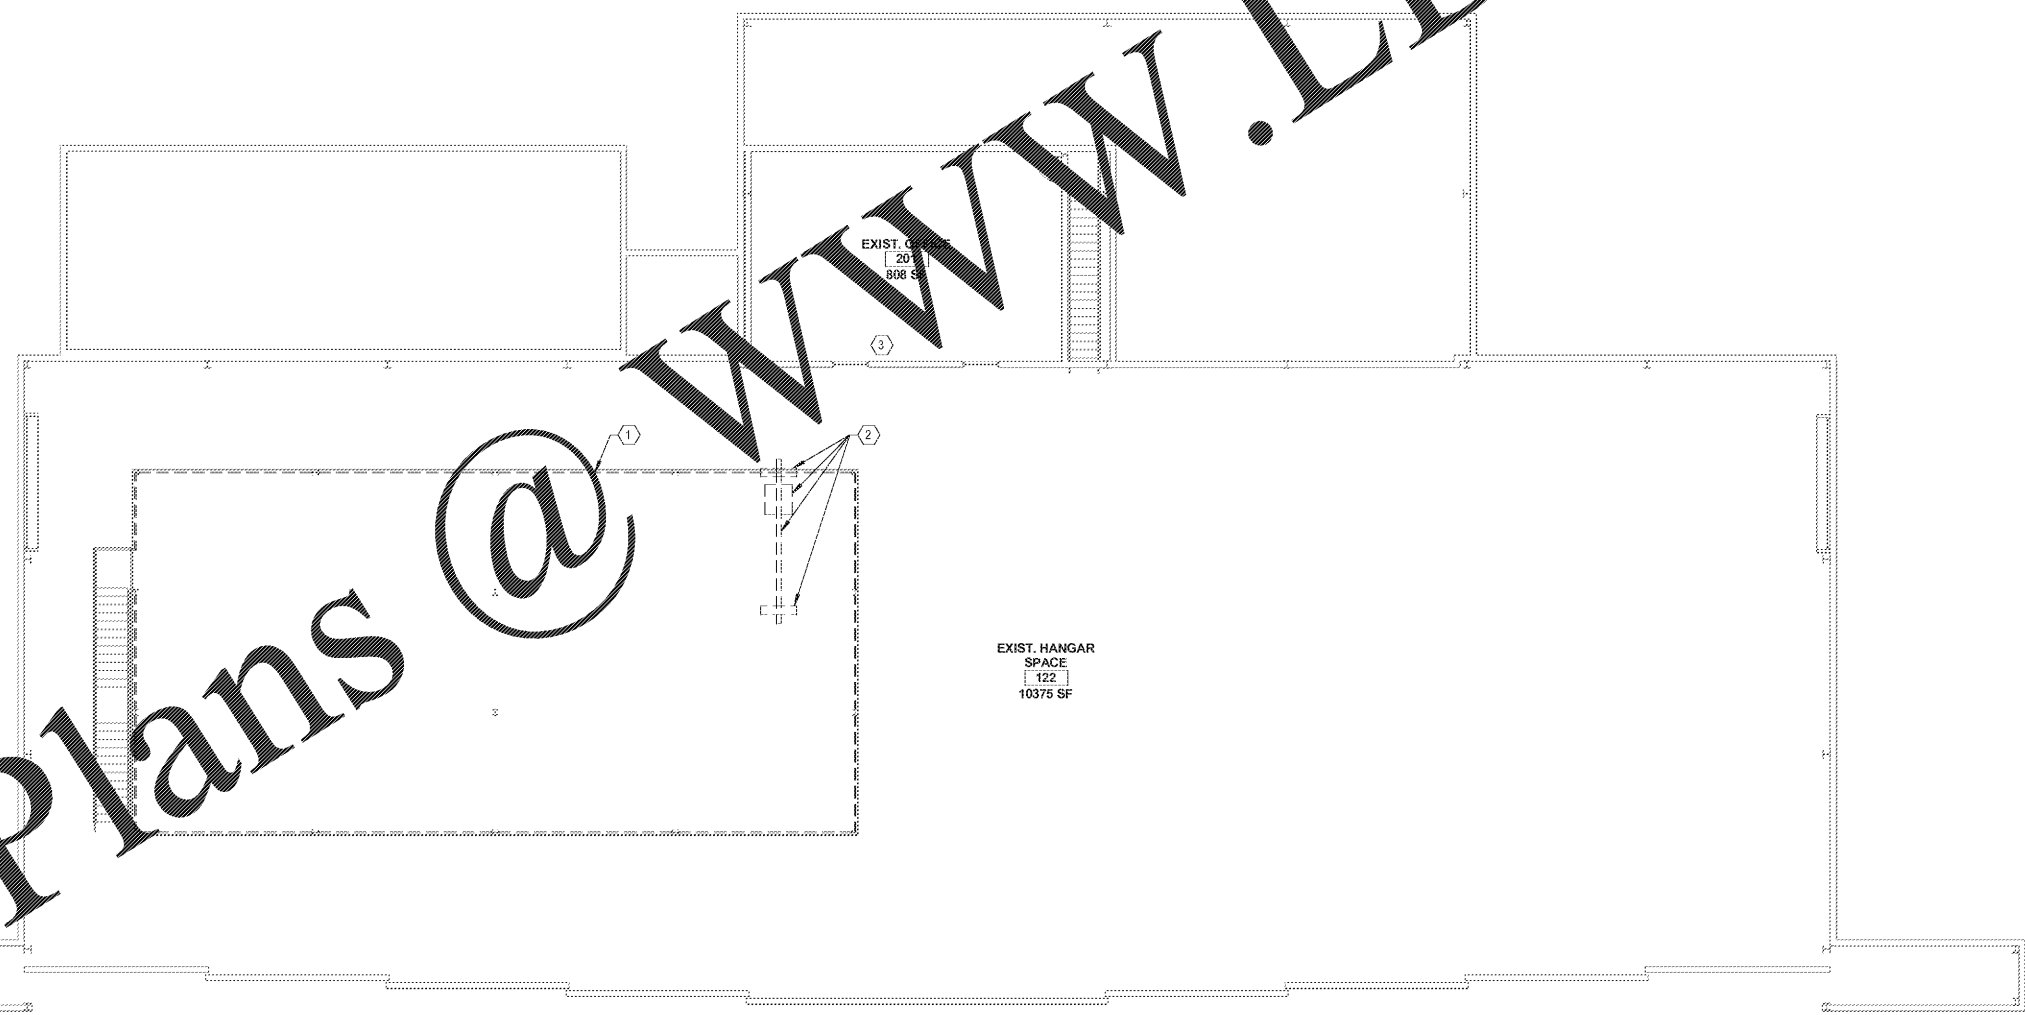

CIVIL ENGINEERING
94th AIRLIFT WING
DOBBINS AIR RESERVE BASE, GEORGIA

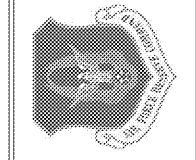


CROFT & ASSOCIATES
3400 Blue Springs Road,
Suite 200
Kennesaw, GA 30144
770.529.7744 (p)
770.529.7744 (f)
www.croftaa.com

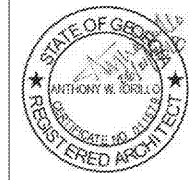

REPAIR FACILITY & ADDITION
BUILDING 747
FGWB 08-0027
DOBBINS AIR RESERVE BASE, GEORGIA

DEMO PLAN - SECOND FLOOR
PROJECT CONTRACT: 172
ROBERT.E.SMITH@us.af.mil

PROJECT	LOCATION	DRAWING	CONTACT
PROJECT No:	2017-238		
PROJ. OFFICER:	J. MORGAN		
DESIGNED:	M. GUNN		
CHECKED:	J. MORGAN		
DATE:	2018-06-01		
DRAWING	12	OF	45

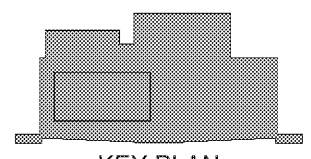

AD102