




REV.	DATE BY	DESCRIPTION
B	2017-12-27	65% SUBMITTAL
C	2018-02-23	65% SUBMITTAL
D	2018-04-13	FOR CONSTRUCTION
E	2018-06-01	FOR CONSTRUCTION

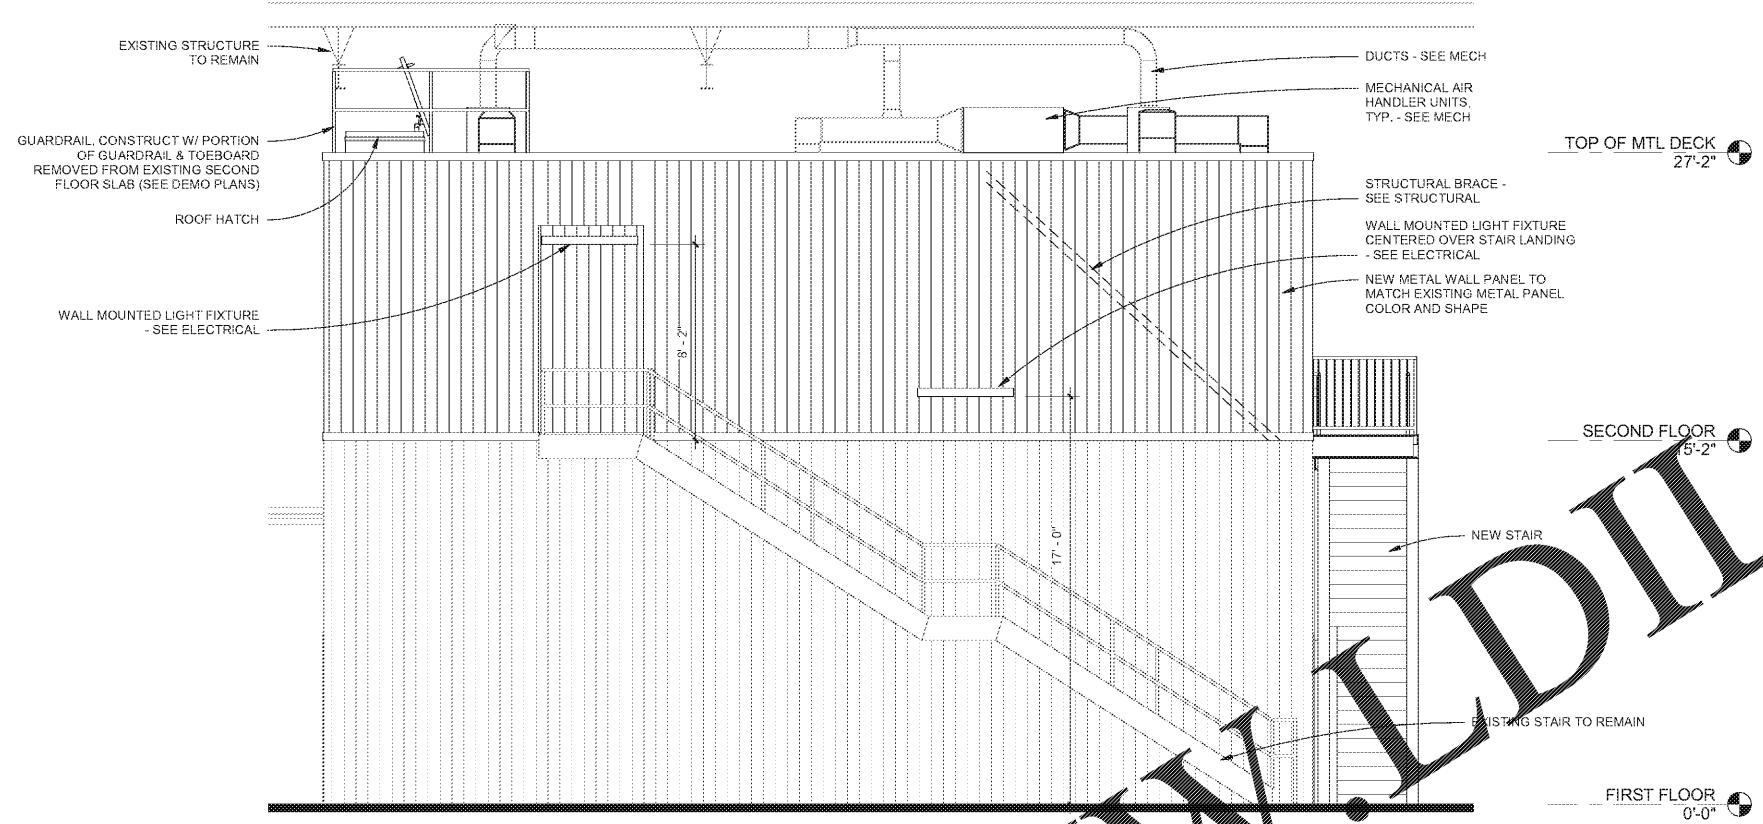

2 WEST ELEVATION
1/4" = 1'-0"
0 5 10 FT

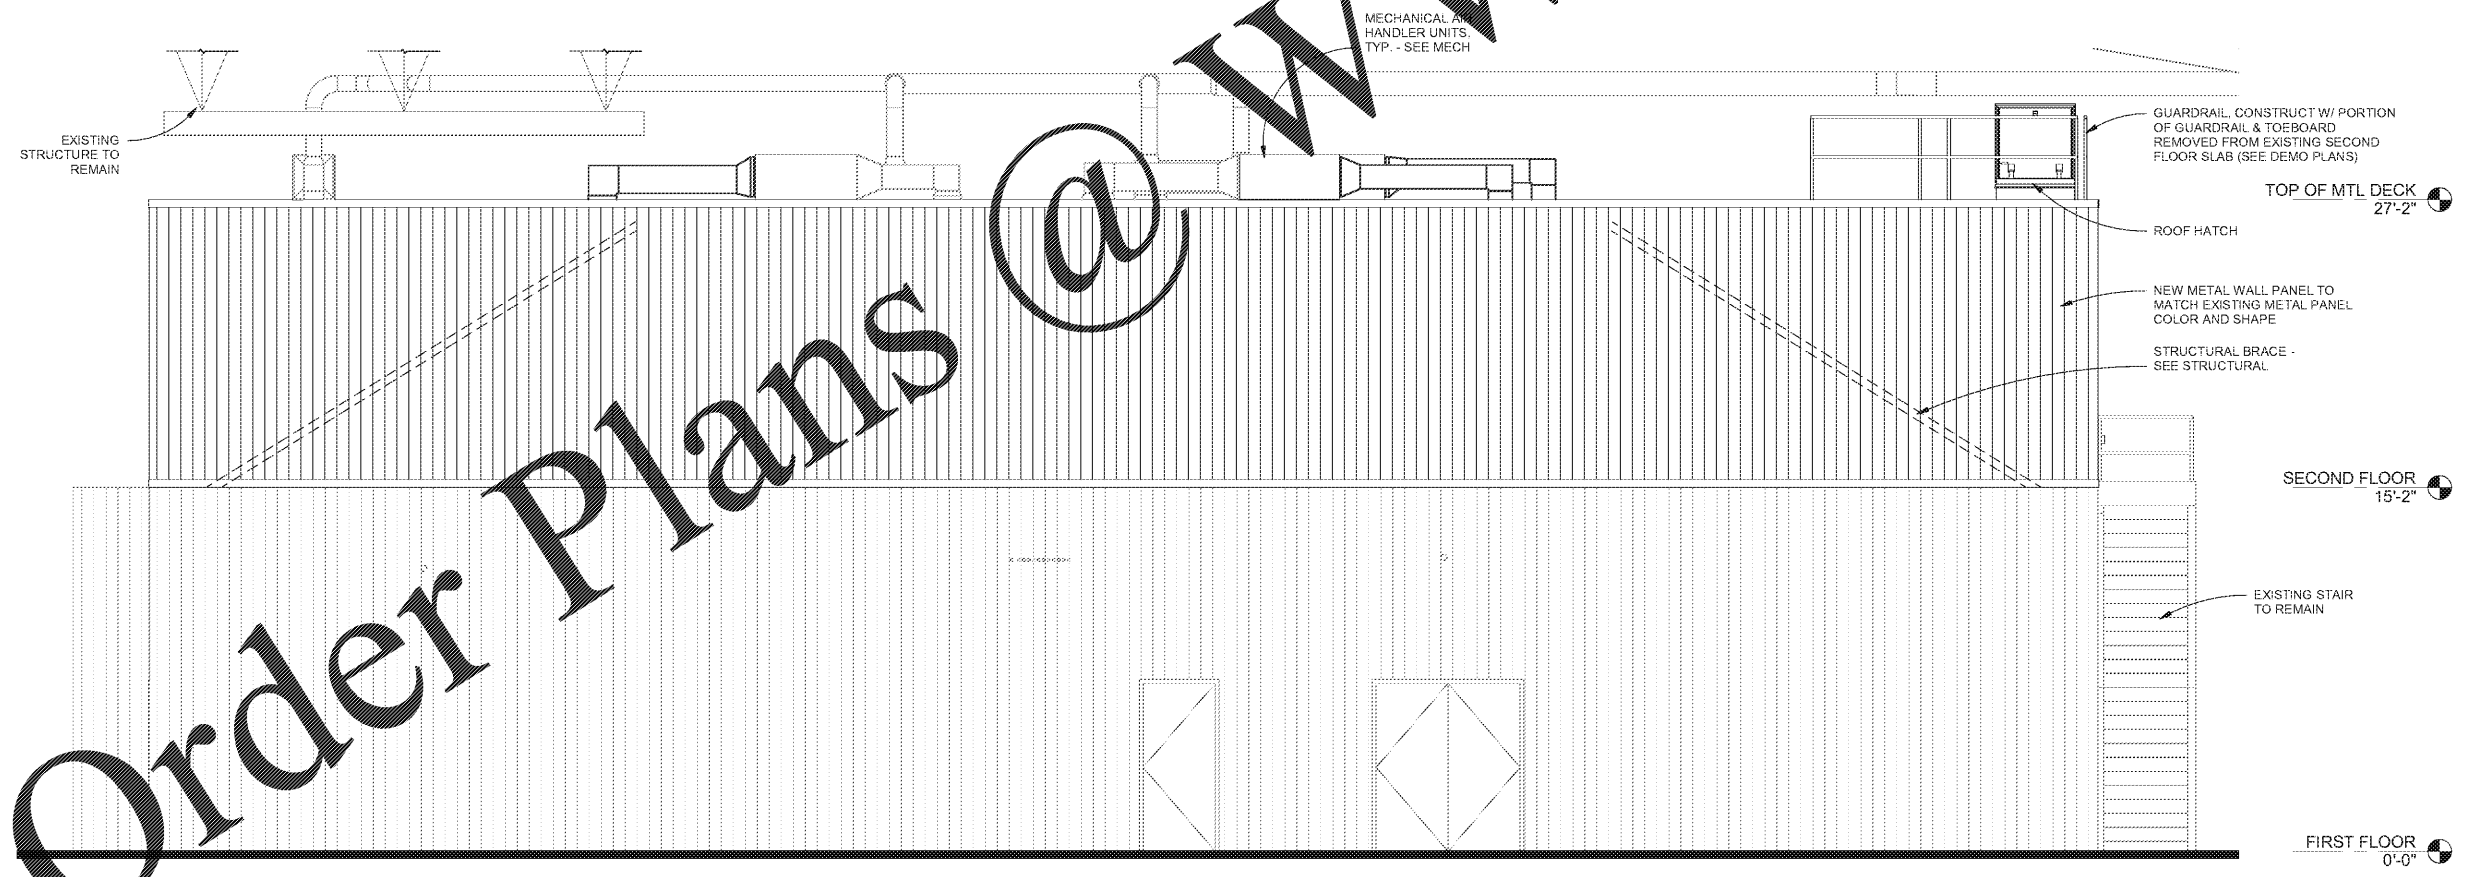


1 NORTH ELEVATION
1/4" = 1'-0"
0 5 10 FT

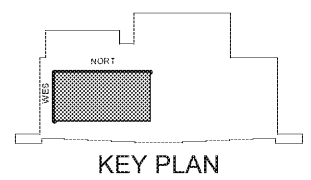


Order Plans @

WWW.LDILine.com

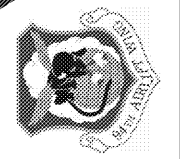

CIVIL ENGINEERING
94th AIRLIFT WING
DOBBINS AIR RESERVE BASE, GEORGIA

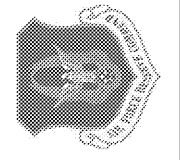

CROFT & Associates
3400 Blue Springs Road,
Suite 200
Kennesaw, GA 30144
770.529.7744 (p)
770.529.7748 (f)
www.croftaa.com



REPAIR FACILITY & ADDITION
BUILDING 747
FGWB 08-0027
DOBBINS AIR RESERVE BASE, GEORGIA
CLASSROOM ADDITION ELEVATIONS
PROJECT CONTACT:
ROBERT.EINHORN@us.af.mil

PROJECT	LOCATION	DRAWING	CONTACT
PROJECT No.	2017-238		
PROJ. OFFICER	J. MORGAN		
DESIGNED	M. GUNN		
CHECKED	J. MORGAN		
DATE	2018-06-01		
DRAWING	20	OF	45

A-202