



REV.	DATE BY	DESCRIPTION
A	2017-11-03	10% CONCEPT DESIGN
B	2017-12-22	65% SUBMITTAL
C	2018-02-23	95% SUBMITTAL
D	2018-04-13	FOR CONSTRUCTION
E	2018-06-01	FOR CONSTRUCTION

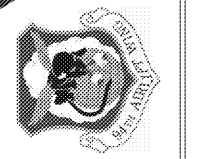

CIVIL ENGINEERING
94th AIRLIFT WING
DOBBINS AIR RESERVE BASE, GEORGIA

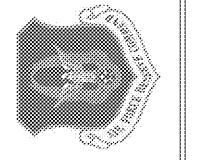


CROFT & ASSOCIATES
3400 Blue Springs Road,
Suite 200
Kennesaw, GA 30144
770.529.7744 (o)
770.529.7748 (f)
www.croftandassociates.com



REPAIR FACILITY & ADDITION
BUILDING 747
FGWB 08-0027
DOBBINS AIR RESERVE BASE, GEORGIA

PROJECT	LOCATION	DRAWING	CONTRACT
PROJECT No.	2017-238		
PROJ. OFFICER	J. MORGAN		
DESIGNED	M. GUNN		
CHECKED	J. MORGAN		
DATE	2018-06-01		
DRAWING	23	OF	45

A-311

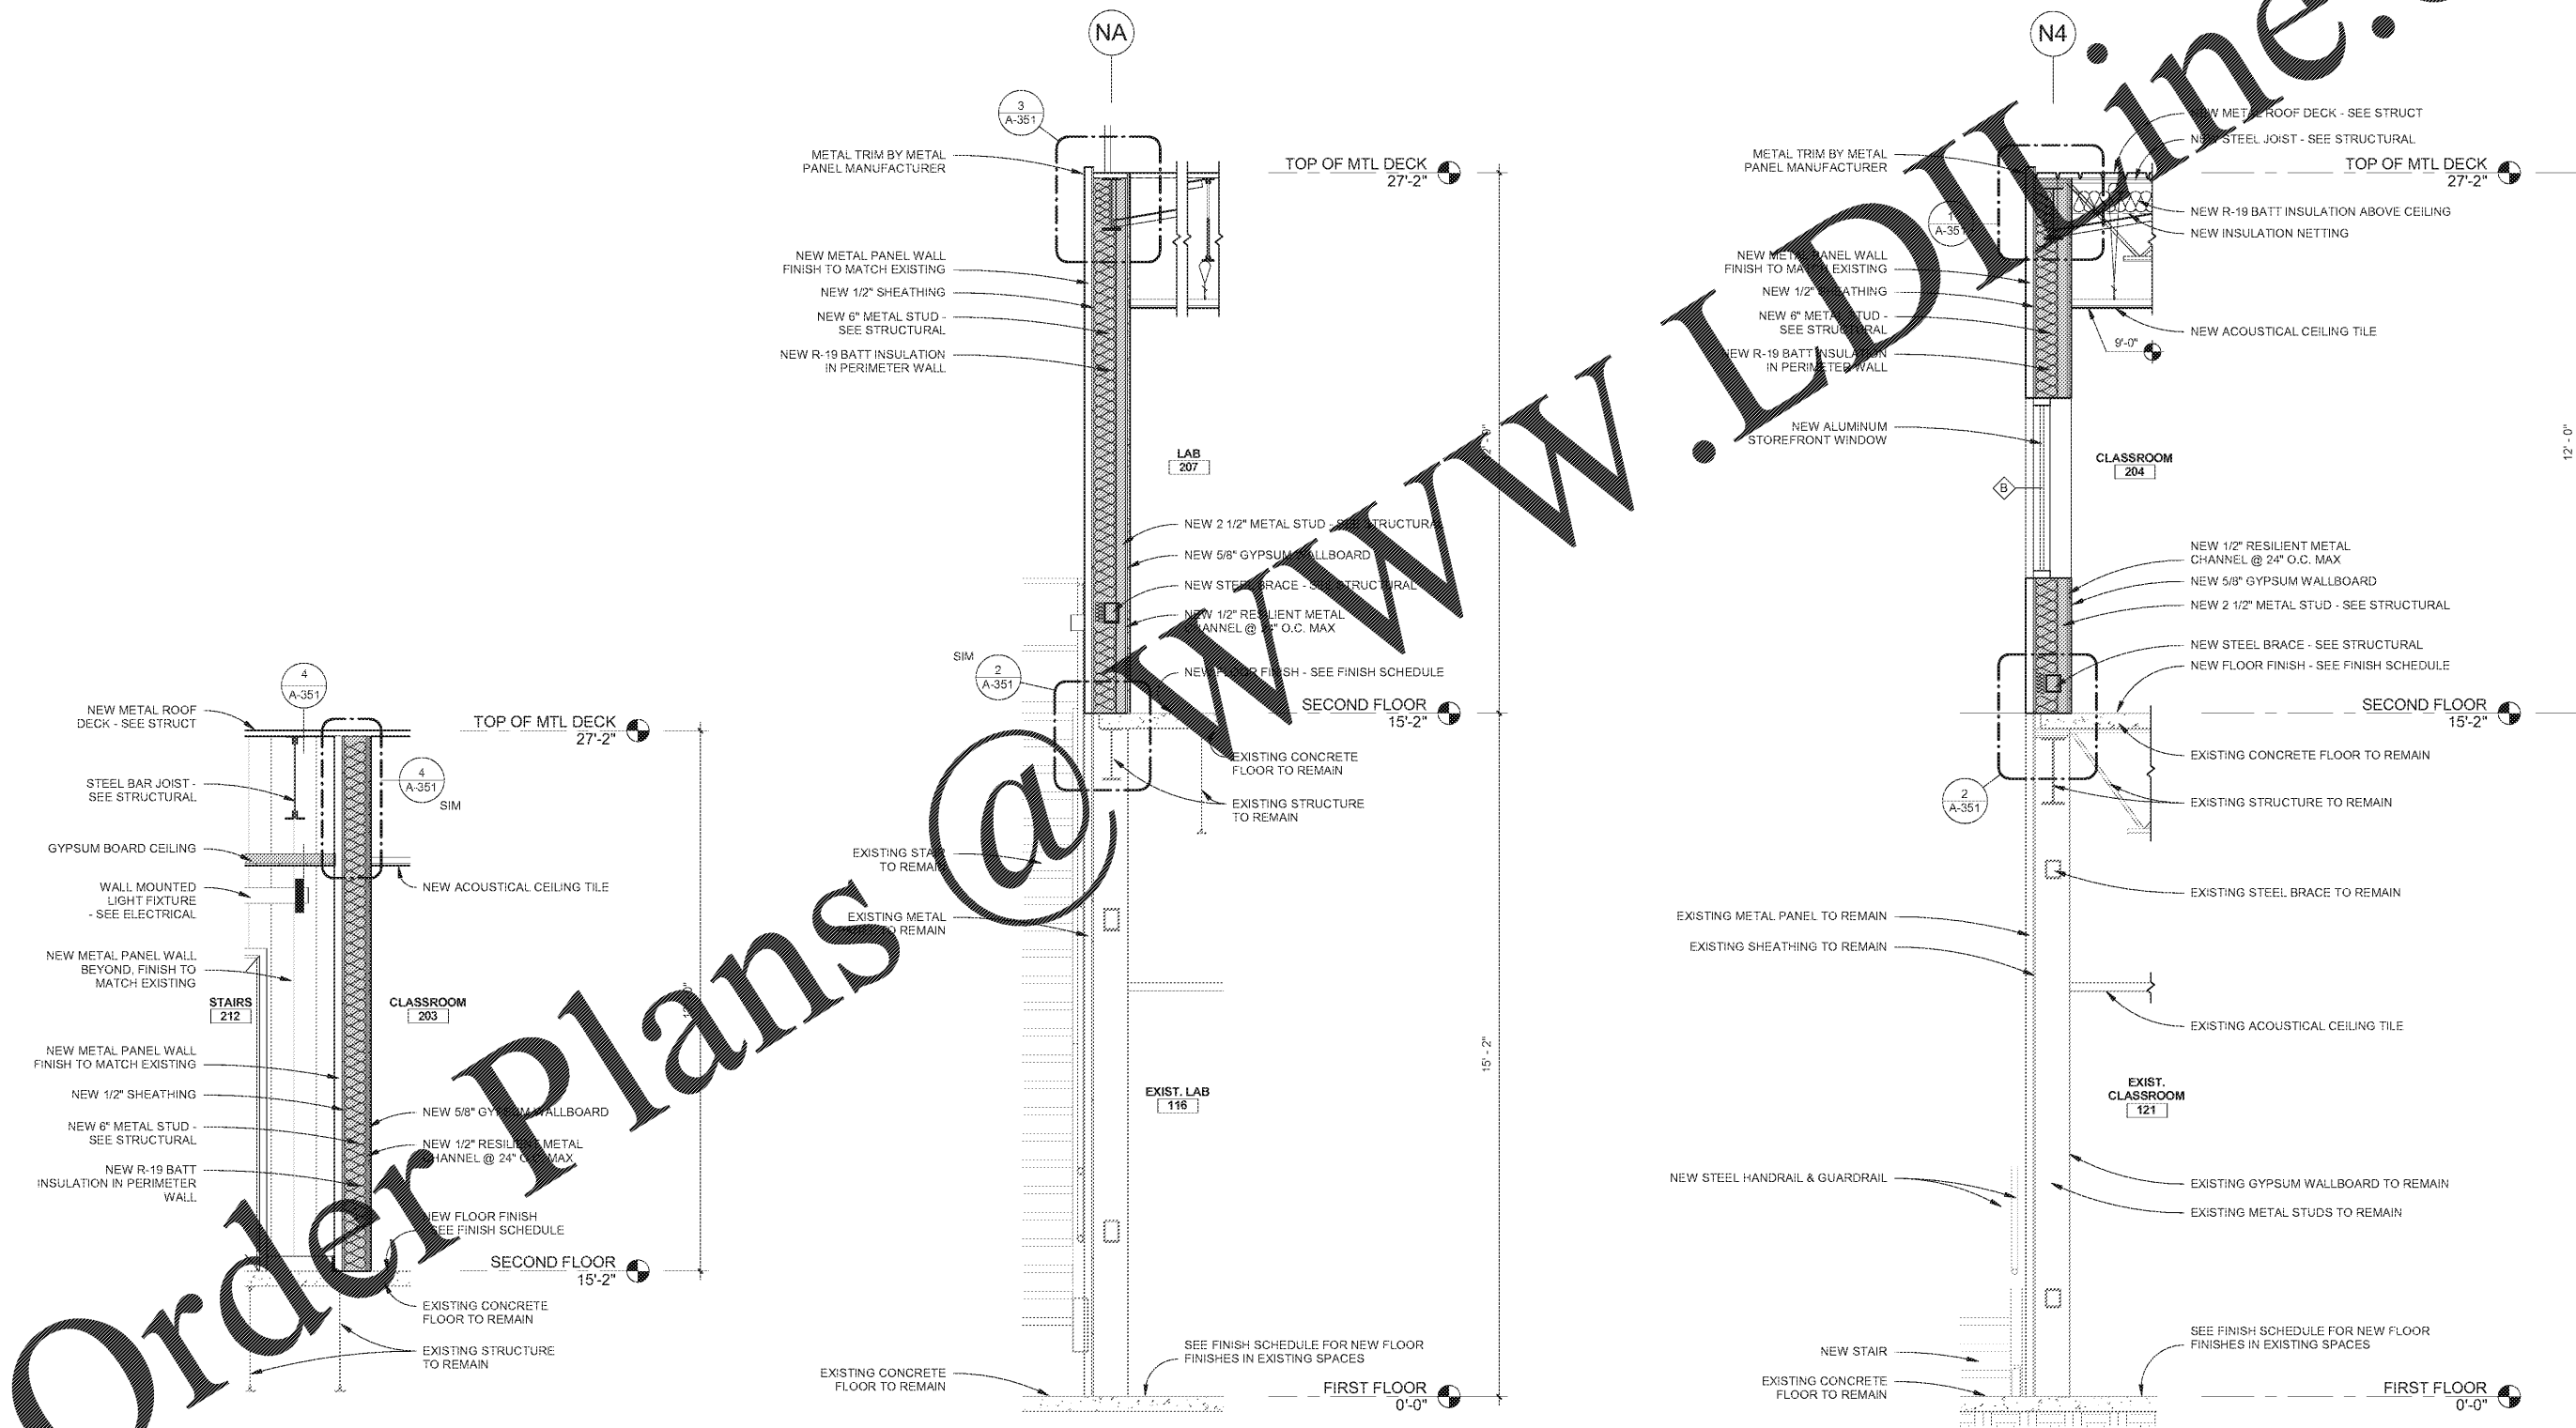

3 WALL SECTION
1/2" = 1'-0"
0 1 5 FT

2 WALL SECTION
1/2" = 1'-0"
0 1 5 FT

1 WALL SECTION
1/2" = 1'-0"
0 1 5 FT

Order Plans @

WWW.LDWLINE.COM