
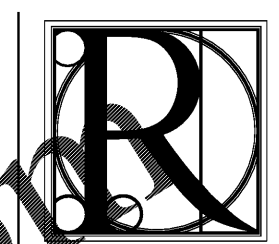
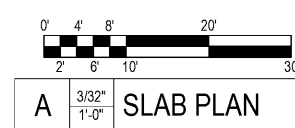


Order Plans

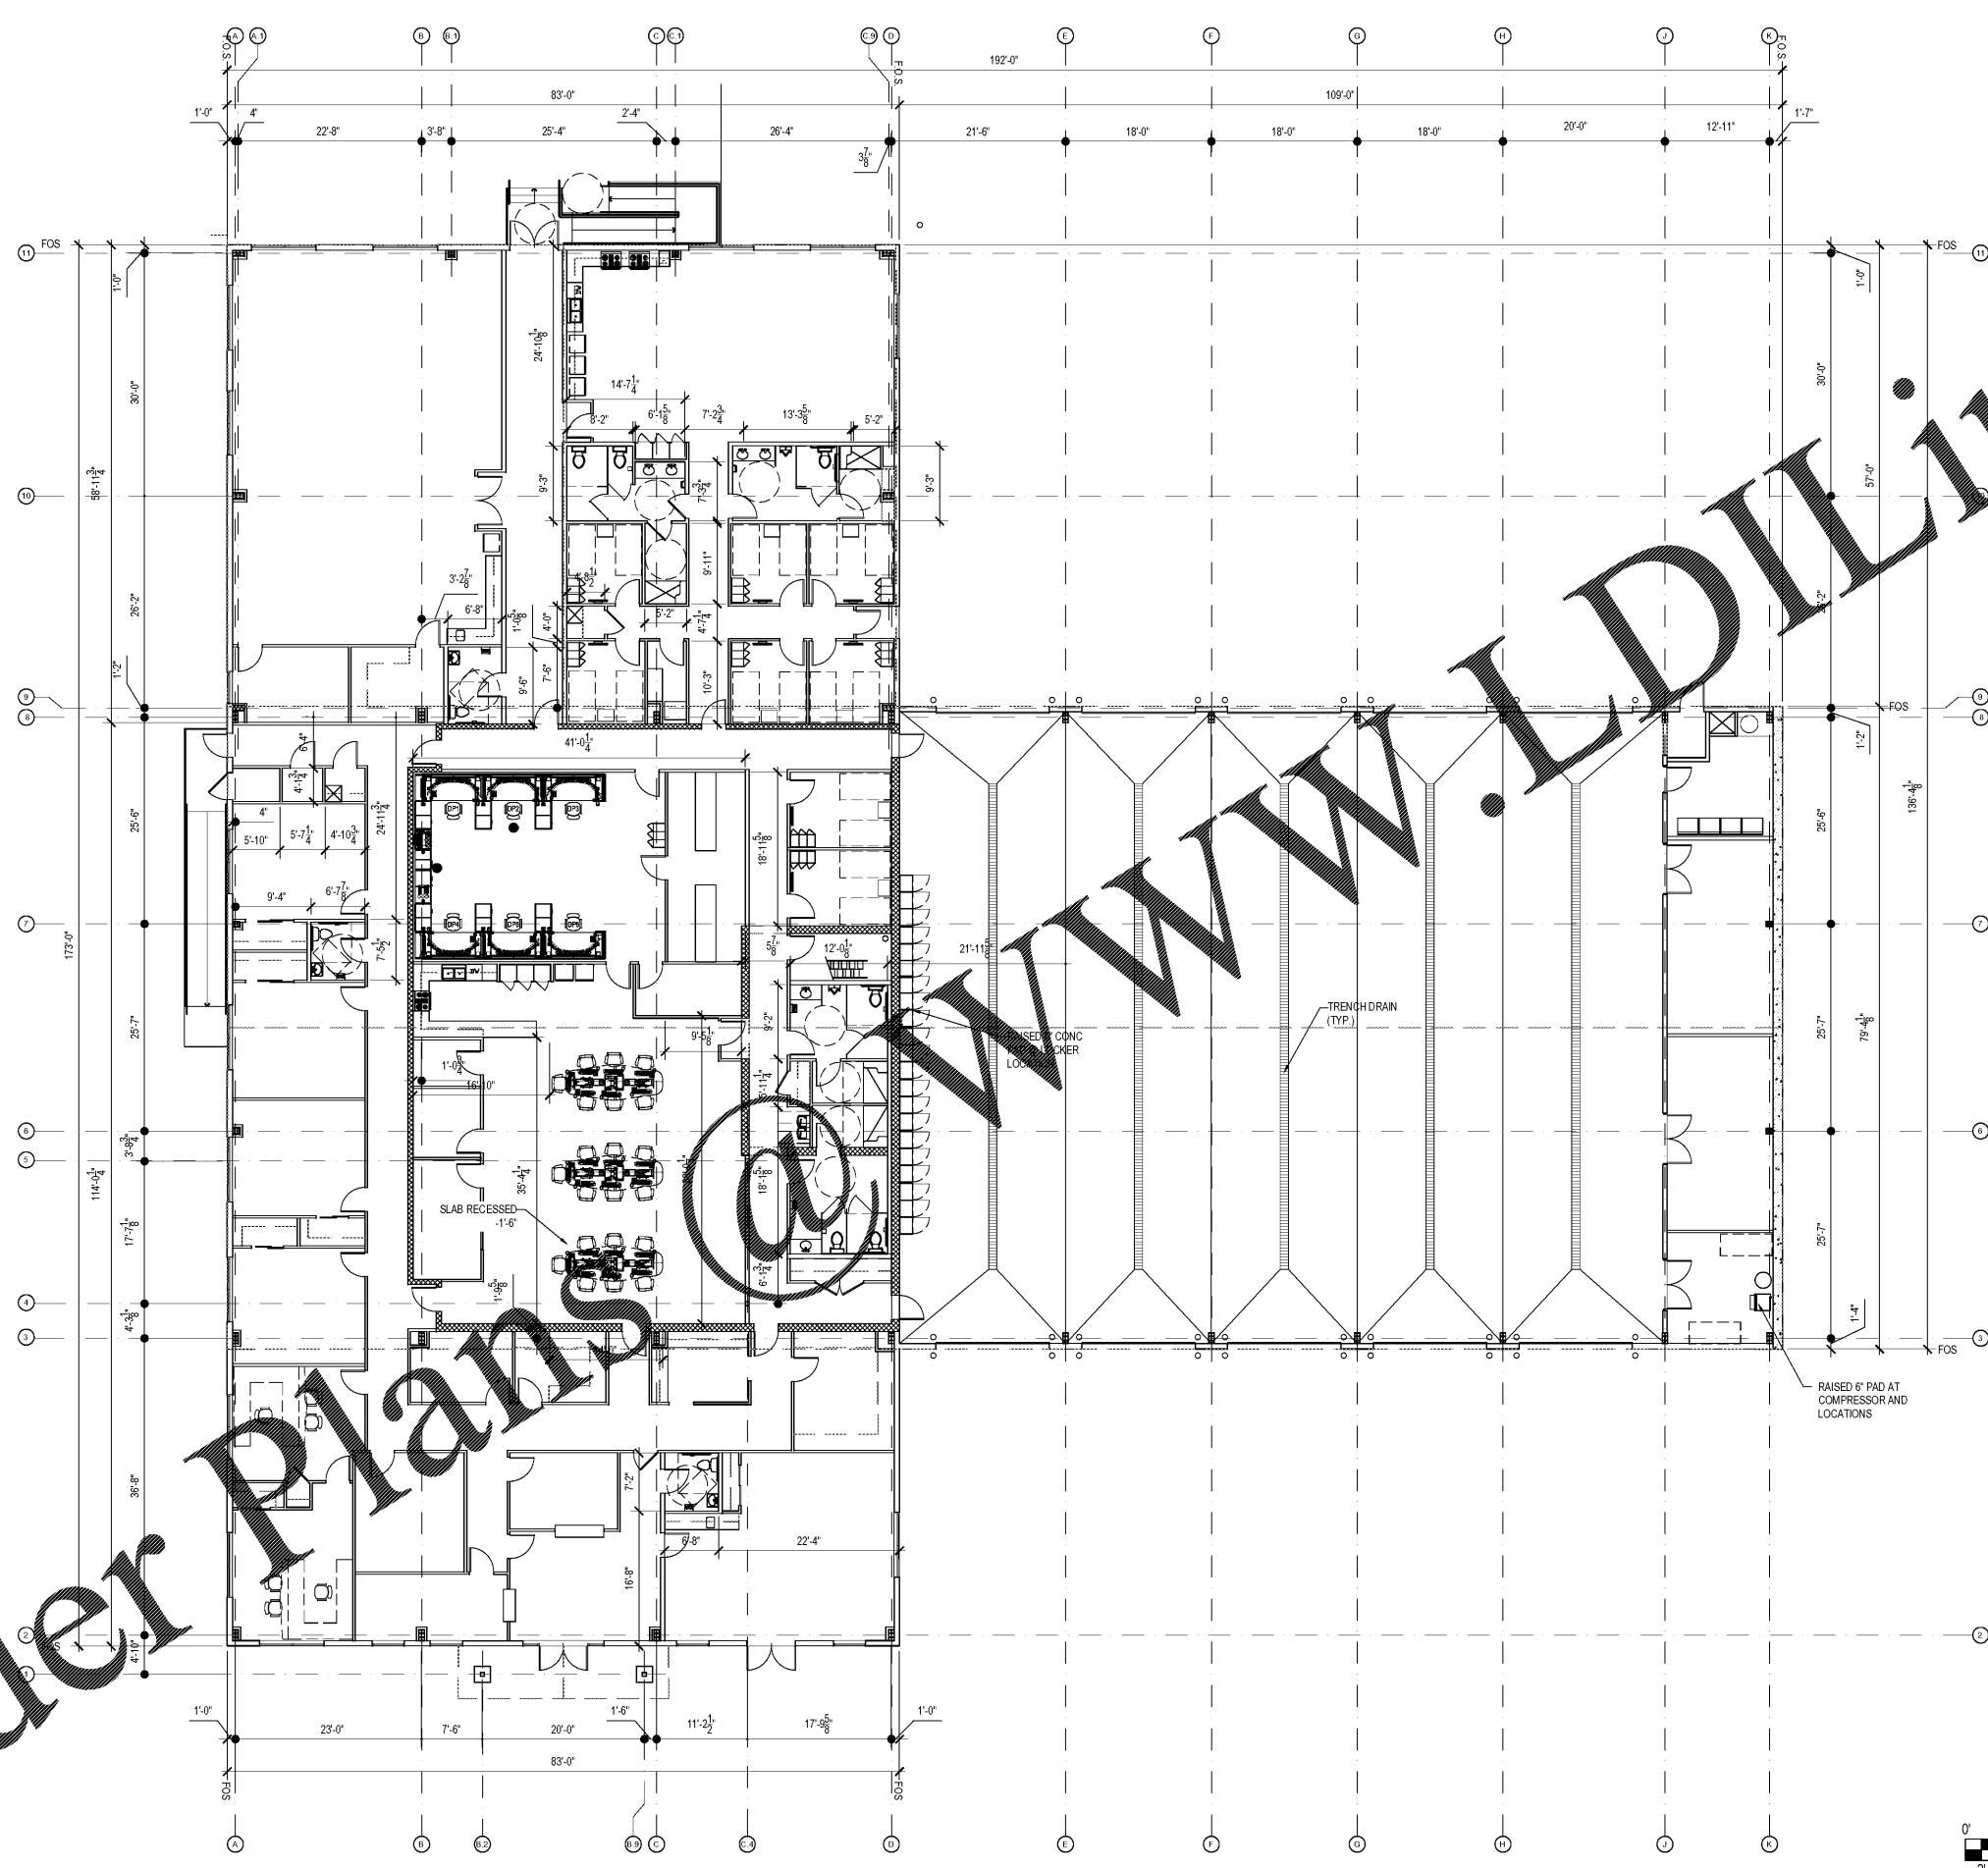

**DESIGN
WORKS**

FANNIN COUNTY:
722 Black Dog Trail
P.O. Box 639
Blue Ridge, GA 30513
Phone 706.374.4304

COBB COUNTY:
1480 Shiloh Road NW
Suite #300
Kennesaw, GA 30144
Phone 770.790.3655
Fax 770.790.3650

TITLE: **SLAB PLAN**

PROJECT: **FANNIN CO. PUBLIC SAFETY COMPLEX
964 WINDY RIDGE ROAD
BLUE RIDGE, GA 30513**

ISSUE:	REVISIONS:

SEAL



DRAWN BY:	DATE:
K.W.	4.19.2017

PROJECT NO.	SHEET NO.:
1517	A-1.0

Copyright © 2017
R Design Works