



**DESIGN
WORKS**

FANNIN COUNTY:
722 Black Dog Trail
P.O. Box 639
Blue Ridge, GA 30513
Phone 706.374.4304

COBB COUNTY:
1480 Shiloh Road NW
Suite #300
Kennesaw, GA 30144
Phone 770.790.3655
Fax 770.790.3650

ATTIC PLAN

FANNIN CO. PUBLIC SAFETY COMPLEX
964 WINDY RIDGE ROAD
BLUE RIDGE, GA 30513

TITLE

PROJECT

ISSUE

REVISIONS

SEAL



DRAWN BY:

DATE:

K.W.

4.19.2017

PROJECT NO.

SHEET NO.:



1517

A-1.2

Copyright © 2017
R Design Works

Order Plans

WWW.LDILine.com

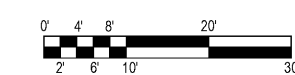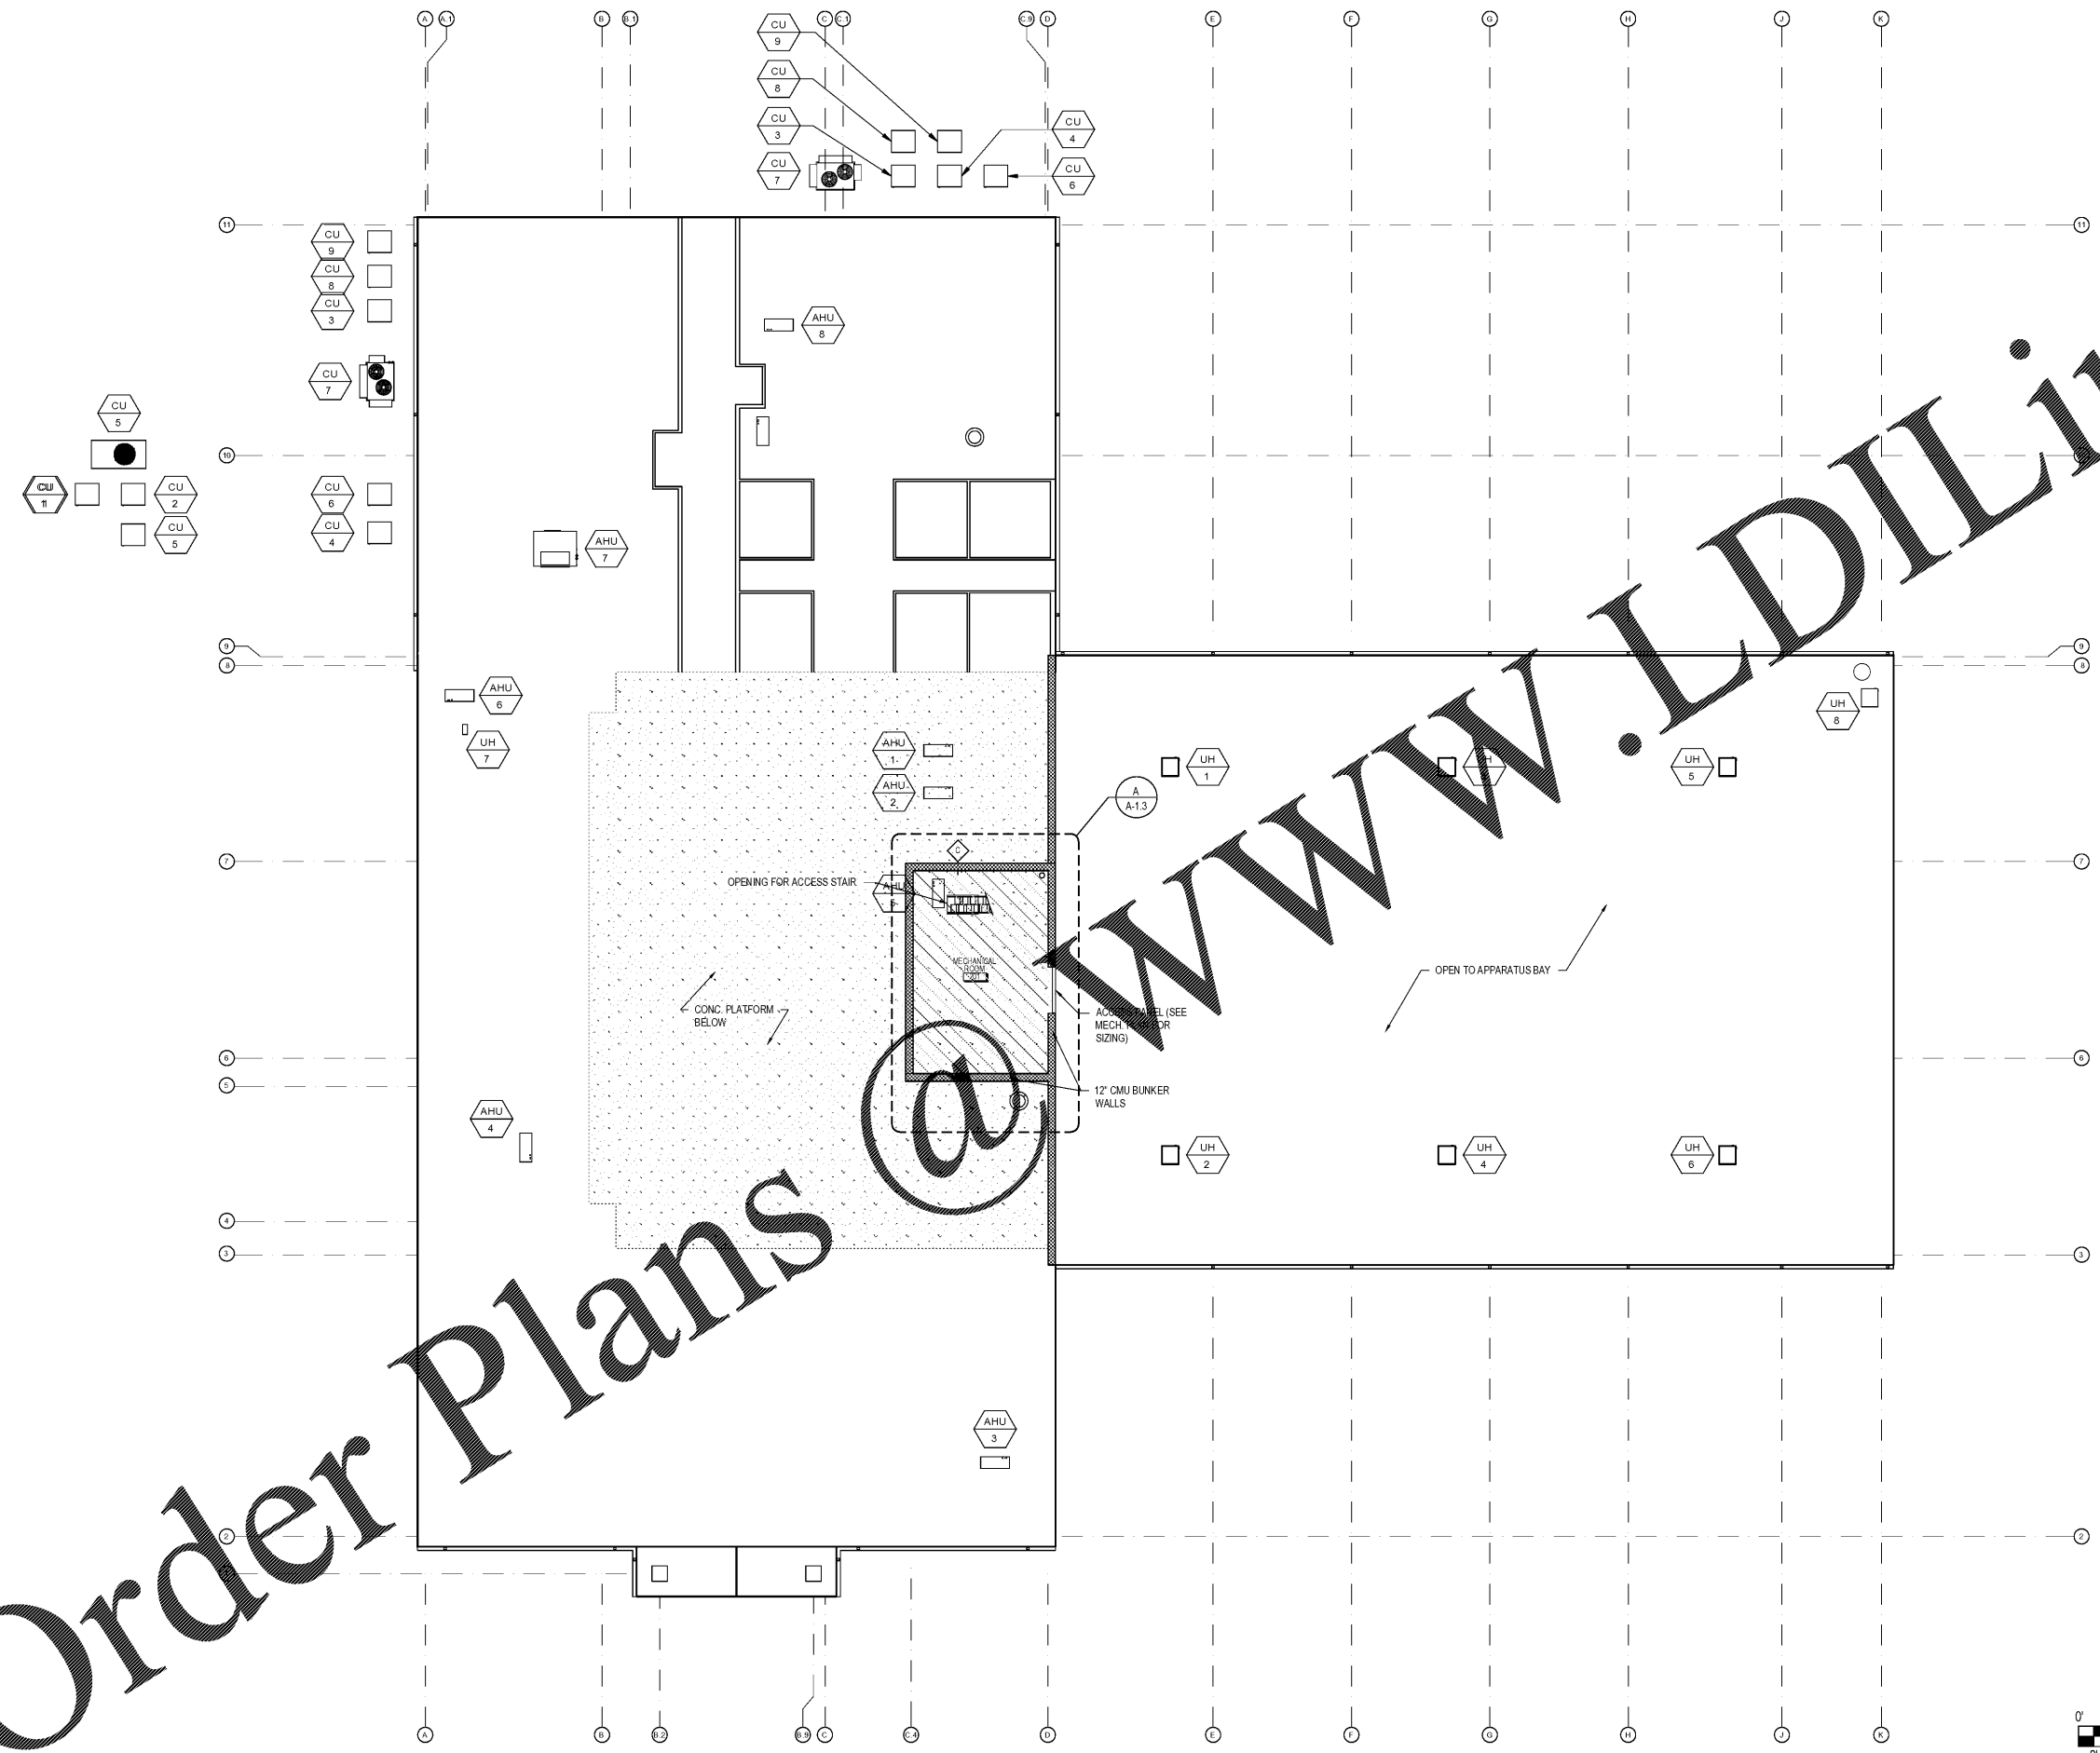

A 3/32" 1'-0" ATTIC PLAN