


2 PART PLAN - REMOTE BUNKER
SCALE: 1/4"=1'-0"

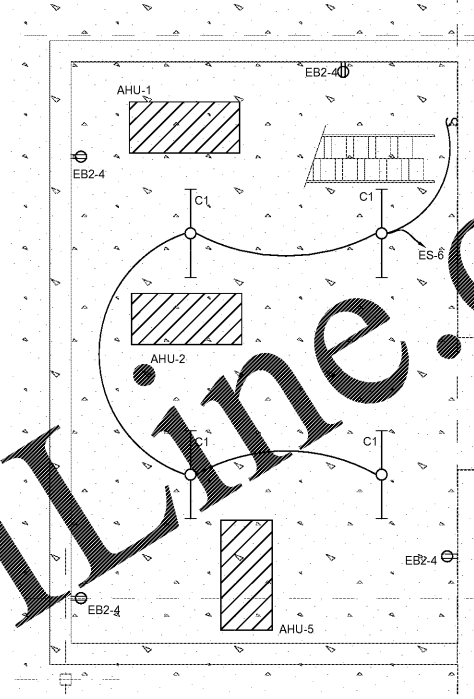


1 PART PLAN - BUNKER ATTIC
SCALE: 1/4"=1'-0"

GENERAL NOTES:

- DO NOT ROUTE WIRING OR CONDUITS IN FRONT OF GRATES/LOUVERS WITHIN REMOTE BUNKER. VERIFY MOUNTING LOCATIONS OF EQUIPMENT BASED ON GRATE/LOUVER LOCATIONS. SEE ARCHITECTURAL PLANS.

LEGEND NOTES:

- 150KW 72 HOUR DIESEL GENERATOR. KOHLER MODEL 150REOZIF WITH ASSOCIATED 72H DIESEL TANK, NEMA 3R ENCLOSURE. ENCLOSURE MOUNTED 550 CONTROLLER. 400A ENCLOSURE MOUNTED MAIN BREAKER, AND CRITICAL SILENCER. GENERATOR TO BE ORIENTED AS SHOWN TO MINIMIZE LENGTH OF CONDUIT RUNS TO CONDUIT ENTRANCE SIDE. ENSURE NO OBSTRUCTIONS ARE ABOVE EXHAUST OUTLET SIDE. CONTRACTOR TO VERIFY ALL INSTALLATION REQUIREMENTS WITH MANUFACTURER. CONTRACTOR SHALL ALSO SUBMIT ALTERNATE COST FOR DUAL FUEL DIESEL/NATURAL GAS GENERATOR DURING BID. INCLUDE COST OF NATURAL GAS PIPING AND REGULATOR TO THE GENERATOR IN ALTERNATE PRICE. COORDINATE PRICING WITH GC AND PLUMBING CONTRACTOR AS NEEDED.

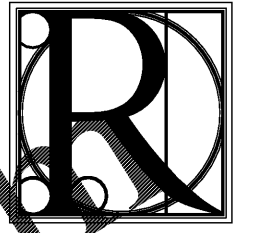

DESIGN WORKS

FANNIN COUNTY:
722 Black Dog Trail
P.O. Box 639
Blue Ridge, GA 30513
Phone 706.374.4304

COBB COUNTY:
1490 Shiloh Road NW
Suite #300
Kennesaw, GA 30144
Phone 770.790.3655
Fax 770.790.3650



3164 Roswell Road, Suite D-301
Sandy Springs, GA 30342 770.319.7400
Project 16047 ©2016

TITLE: PART PLANS - ELECTRICAL

PROJECT: FANNIN CO. PUBLIC SAFETY COMPLEX
964 WINDY RIDGE ROAD
BLUE RIDGE, GA 30513

TITLE:

PROJECT:

ISSUE:

REVISIONS:

SEAL



DRAWN BY/

DATE:

CHECKED BY:

4.19.2017

IJC/SWL

PROJECT NO.

SHEET NO.:

1517

E-2.1

Order Plans @ WWW.DIline.com