

KEYED NOTES: (X)


- 1 DOMESTIC WATER PIPING BELOW GRADE WITH SHUT-OFF VALVE IN SERVICE BOX WITH CAST IRON COVER (180 WATER SUPPLY) FIXTURE UNITS MAXIMUM FUTURE LOAD FOR PREDOMINANTLY FLUSH VALVE FIXTURE TYPES AT 80 GPM). REFER TO CIVIL DRAWINGS FOR CONTINUATION.
- 2 DOMESTIC WATER PIPING UP WITHIN ROOM. ROUTE TIGHT TO INSIDE FACE OF EXTERIOR WALL. PROVIDE WITH LINE SIZE SHUT-OFF VALVE ON RISER AND BACKFLUSH PREVENTER WITH RPZ.



DESIGN WORKS


FANNIN COUNTY:
722 Black Dog Trail
P.O. Box 639
Blue Ridge, GA 30513
Phone 706.374.4304

COBB COUNTY:
1480 Shiloh Road NW
Suite #300
Kennesaw, GA 30144
Phone 770.790.3655
Fax 770.790.3650

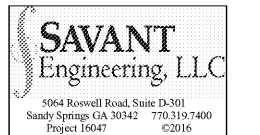

TITLE: DOMESTIC WATER ISOMETRIC - PLUMBING
PROJECT: FANNIN CO. PUBLIC SAFETY COMPLEX
BLUE RIDGE, GA 30513


ISSUE:	REVISIONS:

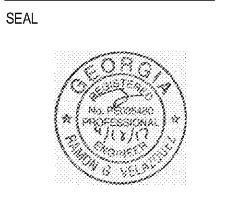

DRAWN BY: RHR/RGV	DATE: 04.19.2017
----------------------	---------------------

PROJECT NO. 1517	SHEET NO.: P-2.1
---------------------	---------------------

Copyright © 2016
R Design Works

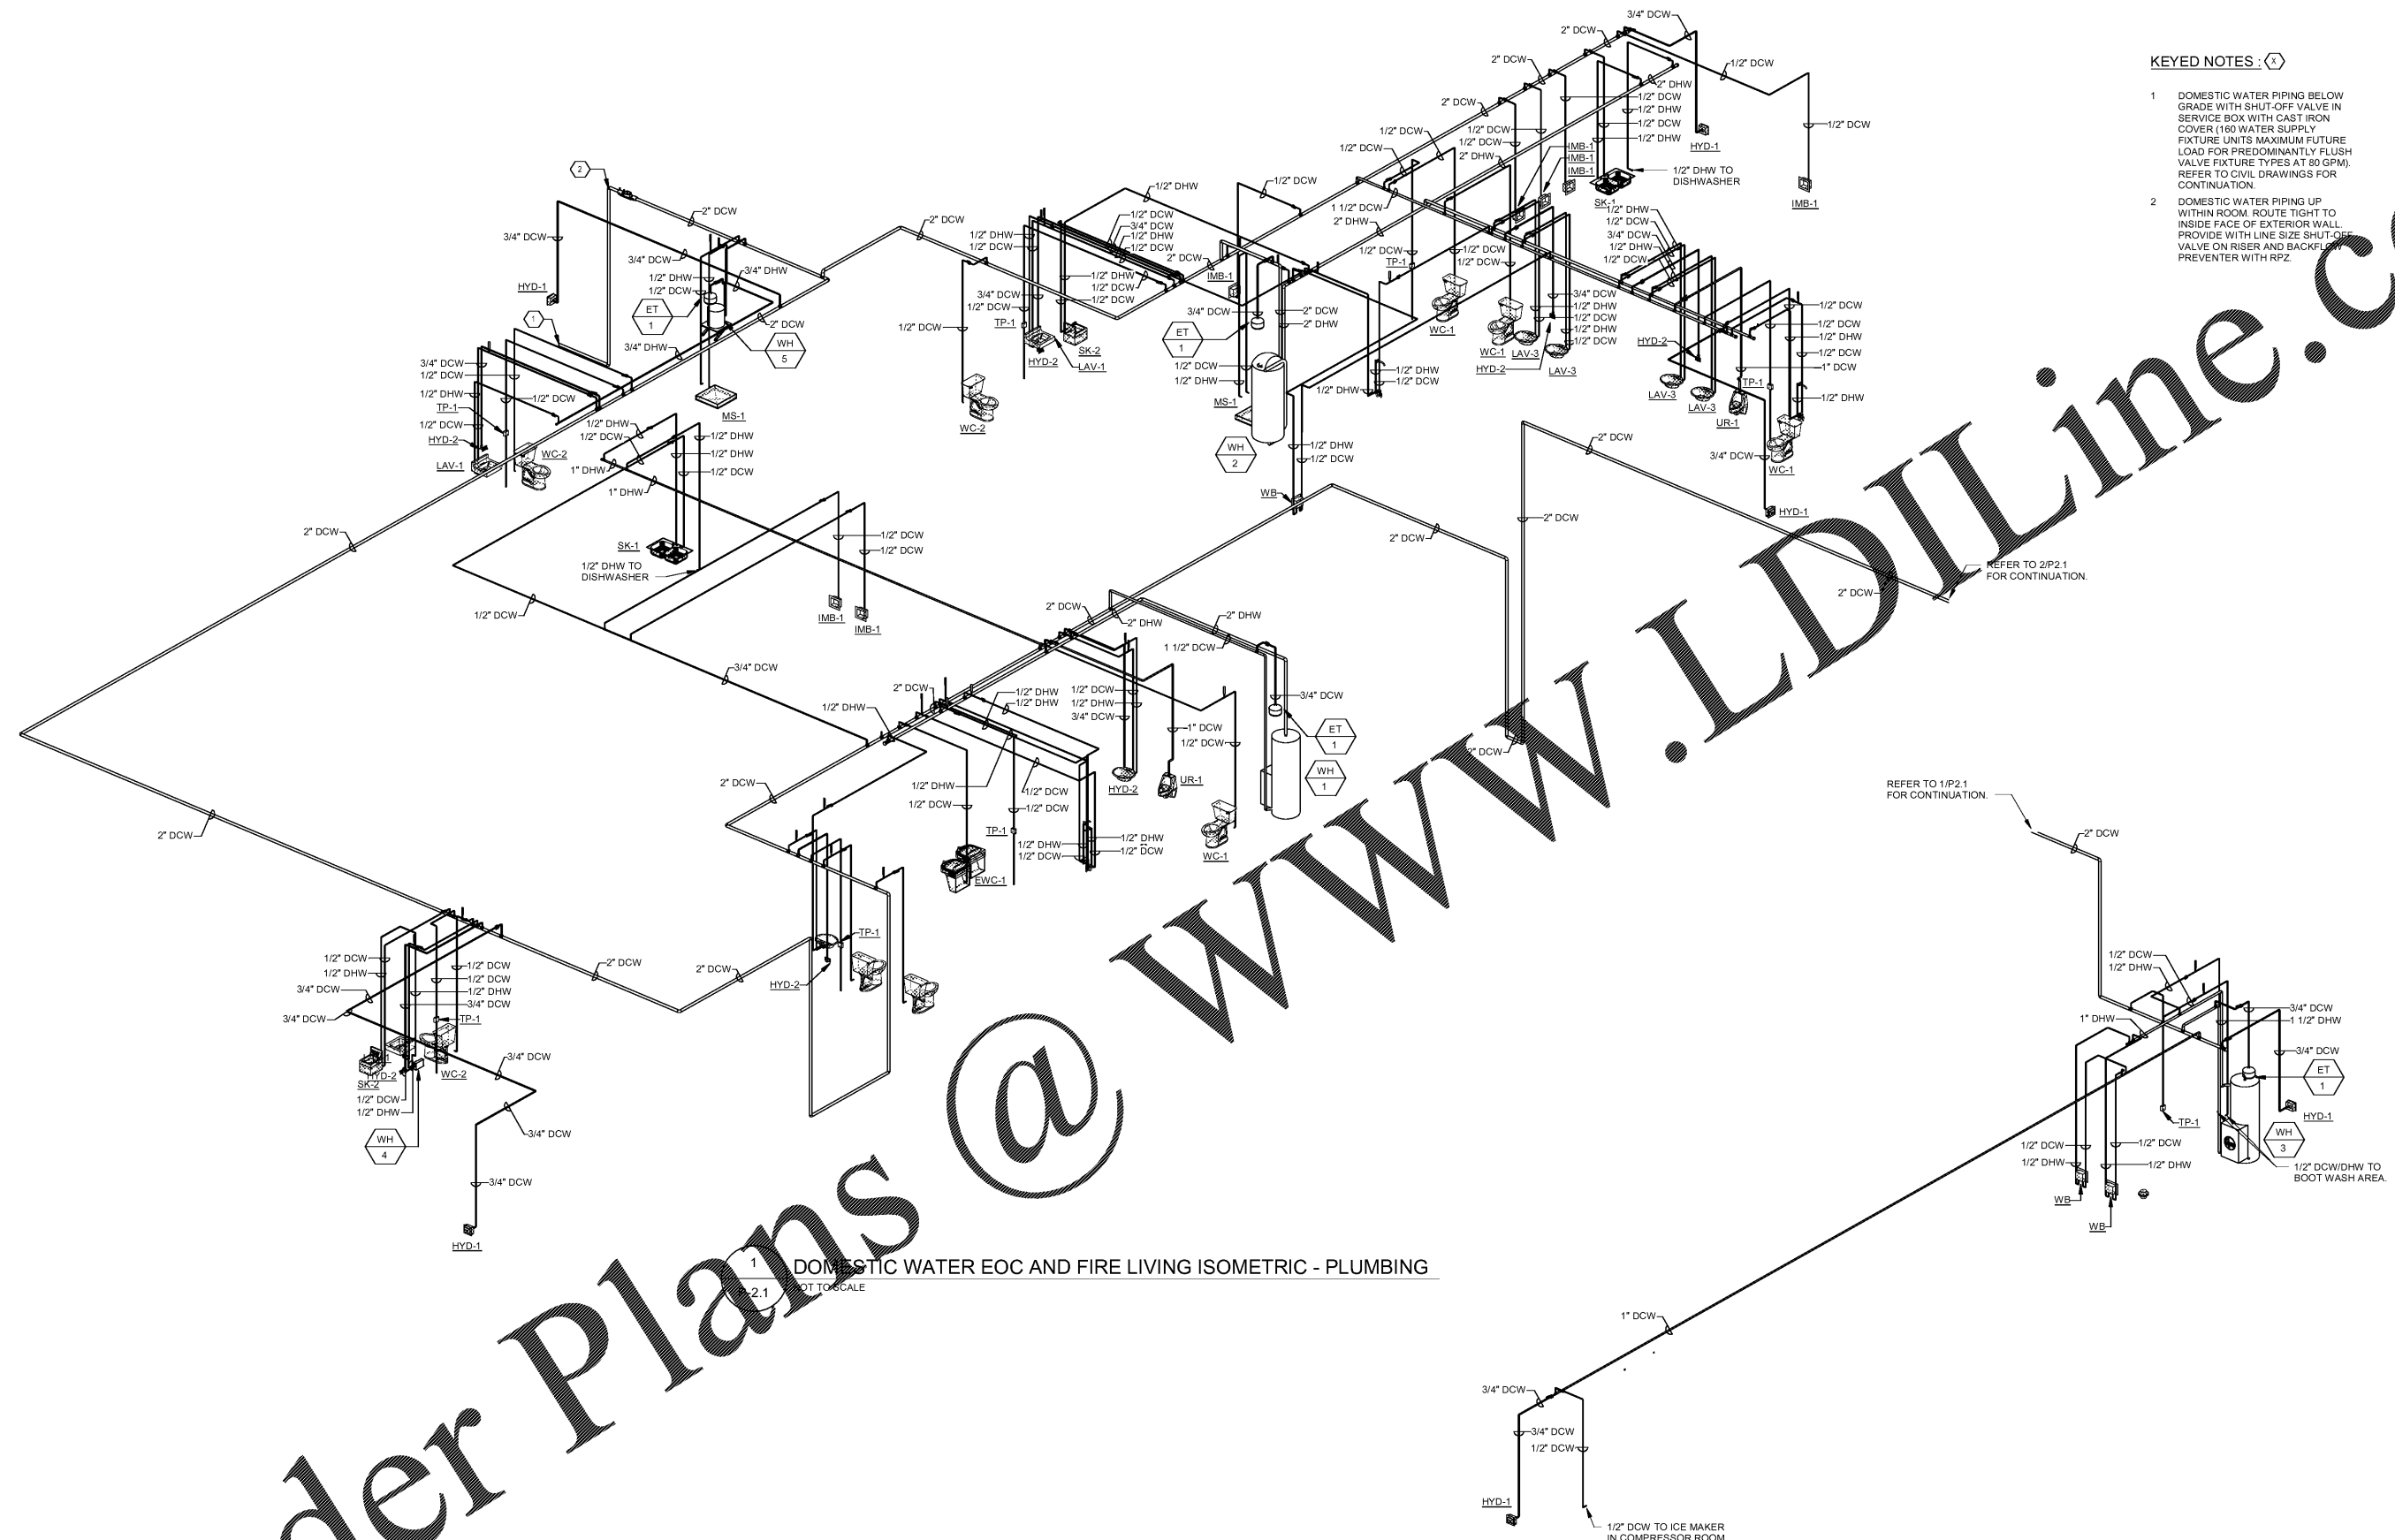

1 DOMESTIC WATER EOC AND FIRE LIVING ISOMETRIC - PLUMBING
NOT TO SCALE

2 DOMESTIC WATER APPARATUS BAY ISOMETRIC - PLUMBING
NOT TO SCALE

Order Plans

WWW.LDLine.com